

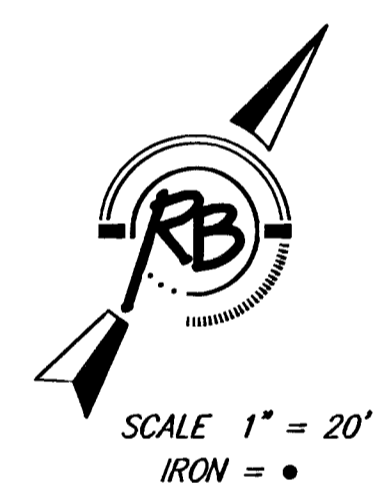


Whispering Lakes

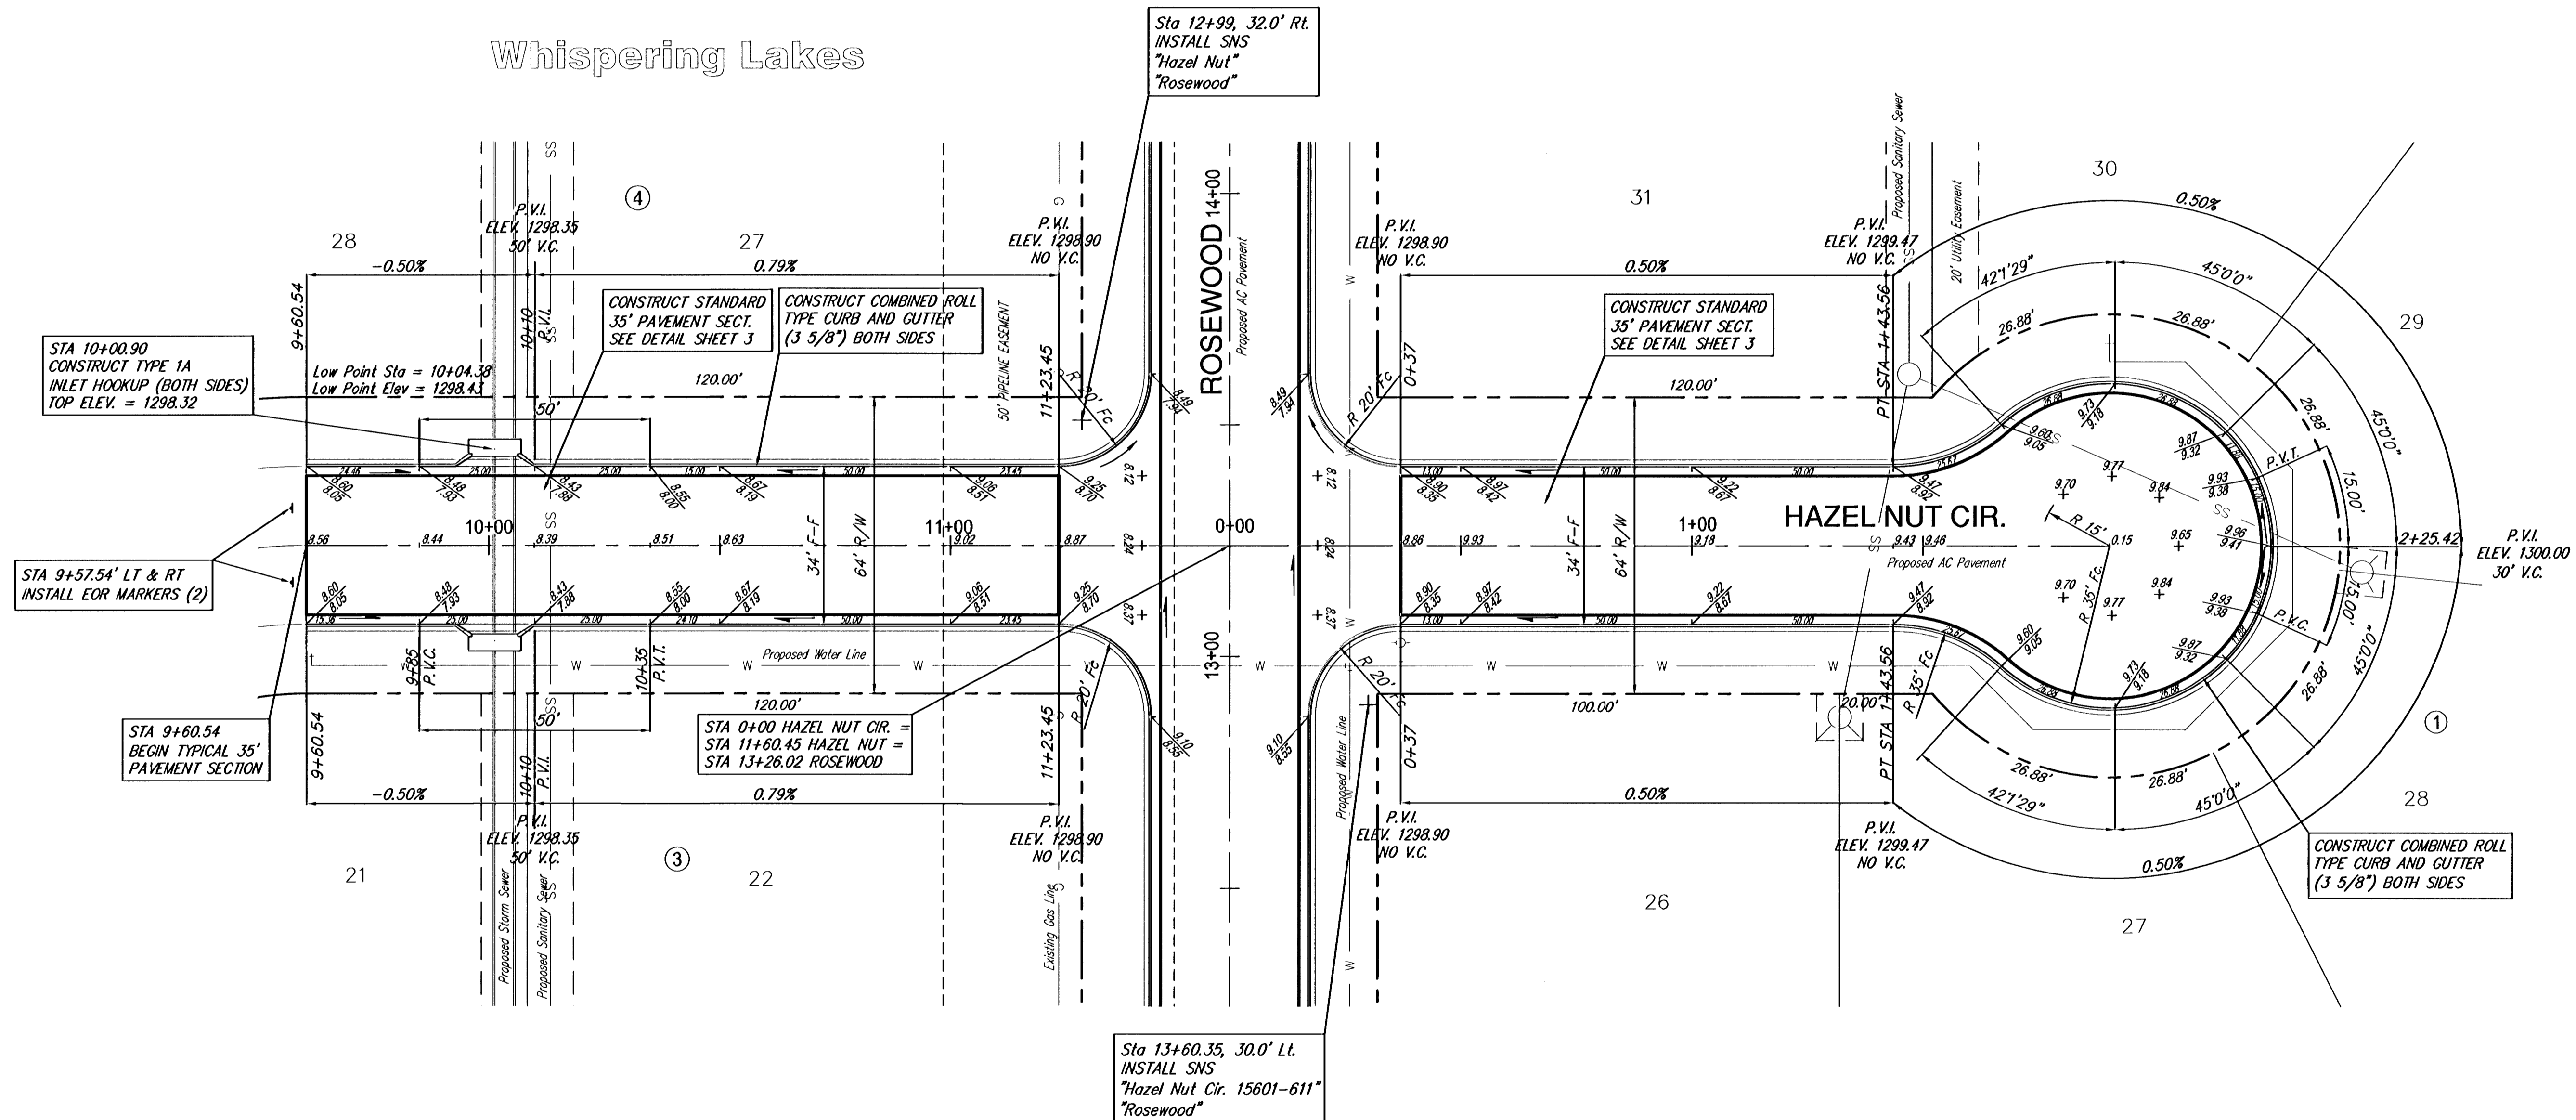

Whispering Lakes Addition  
Hazel Nut & Hazel Nut Cir.  
WICHITA, KANSAS

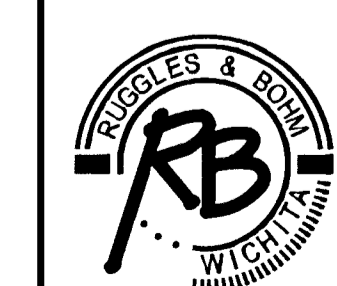

Ruggles & Bohm, P.A.  
Engineering, Surveying, Land Planning  
924 North Main  
Wichita, Kansas 67203  
www.rbkansas.com  
(316) 264-8008  
(316) 264-4621 fax  
E-mail: info@rbkansas.com

DRAWING FILE  
paving {Whispering Lakes}

PROJECT NUMBER  
472-84367

DATE  
Jan. 23, 2006

|         |               |                         |
|---------|---------------|-------------------------|
| DESIGN  | EG            | SHEET<br>10<br>OF<br>15 |
| DRAWN   | RLS           |                         |
| REVIEW  |               |                         |
| UTILITY |               |                         |
| DATE    | Jan. 23, 2006 |                         |