


Subdivision Bench Mark

No.	Street and Station	From CL	Description	Elevation
1	Nevada Cir., Sta. 10+50.52	14.5' E	Top of E. Curb in front of FH	118.31

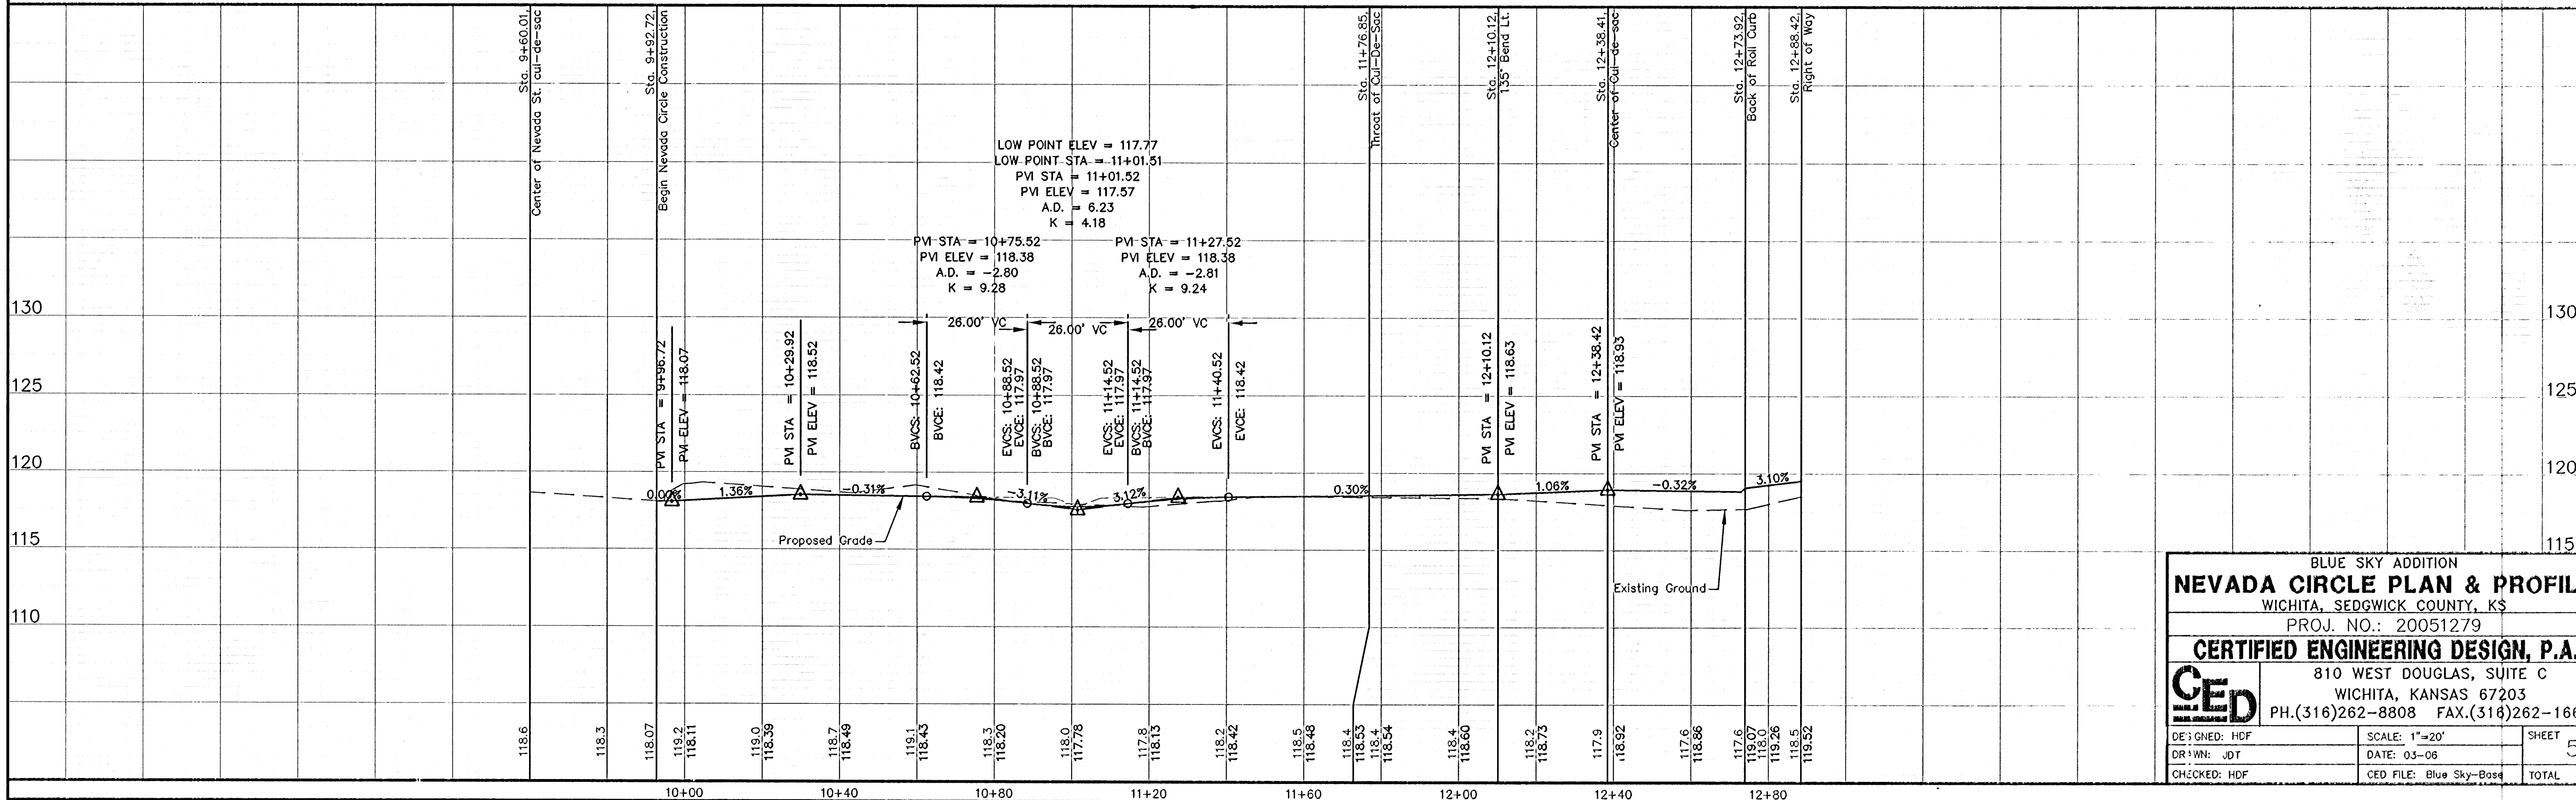

BLUE SKY ADDITION  
**NEVADA CIRCLE PLAN & PROFILE**  
 WICHITA, SEDGWICK COUNTY, KS  
 PROJ. NO.: 20051279  
**CERTIFIED ENGINEERING DESIGN, P.A.**  
 810 WEST DOUGLAS, SUITE C  
 WICHITA, KANSAS 67203  
 PH.(316)262-8808 FAX.(316)262-1669

DESIGNED: HDF SCALE: 1"=20' SHEET: 5  
 DRAWN: JDT DATE: 03-06 TOTAL: 17  
 CHECKED: HDF CED FILE: Blue Sky-Base