
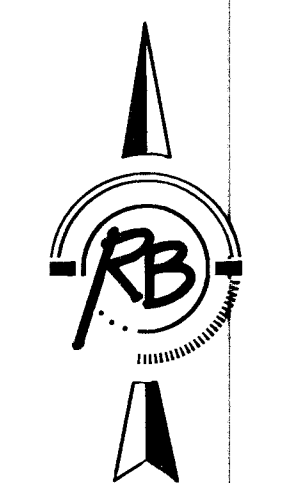


Subdivision Bench Marks

No.	Street and Station	From CL	Description	Elevation
1	Fawn Grove, Sta. 9+95	17.0' Lt.	Top of N. Curb at PT of Fawn Grove	
2	Fawn Grove, Sta. 14+24	17.0' Lt.	Top of N. curb of Fawn Grove at the W PL of Lot 75 Block 2.	

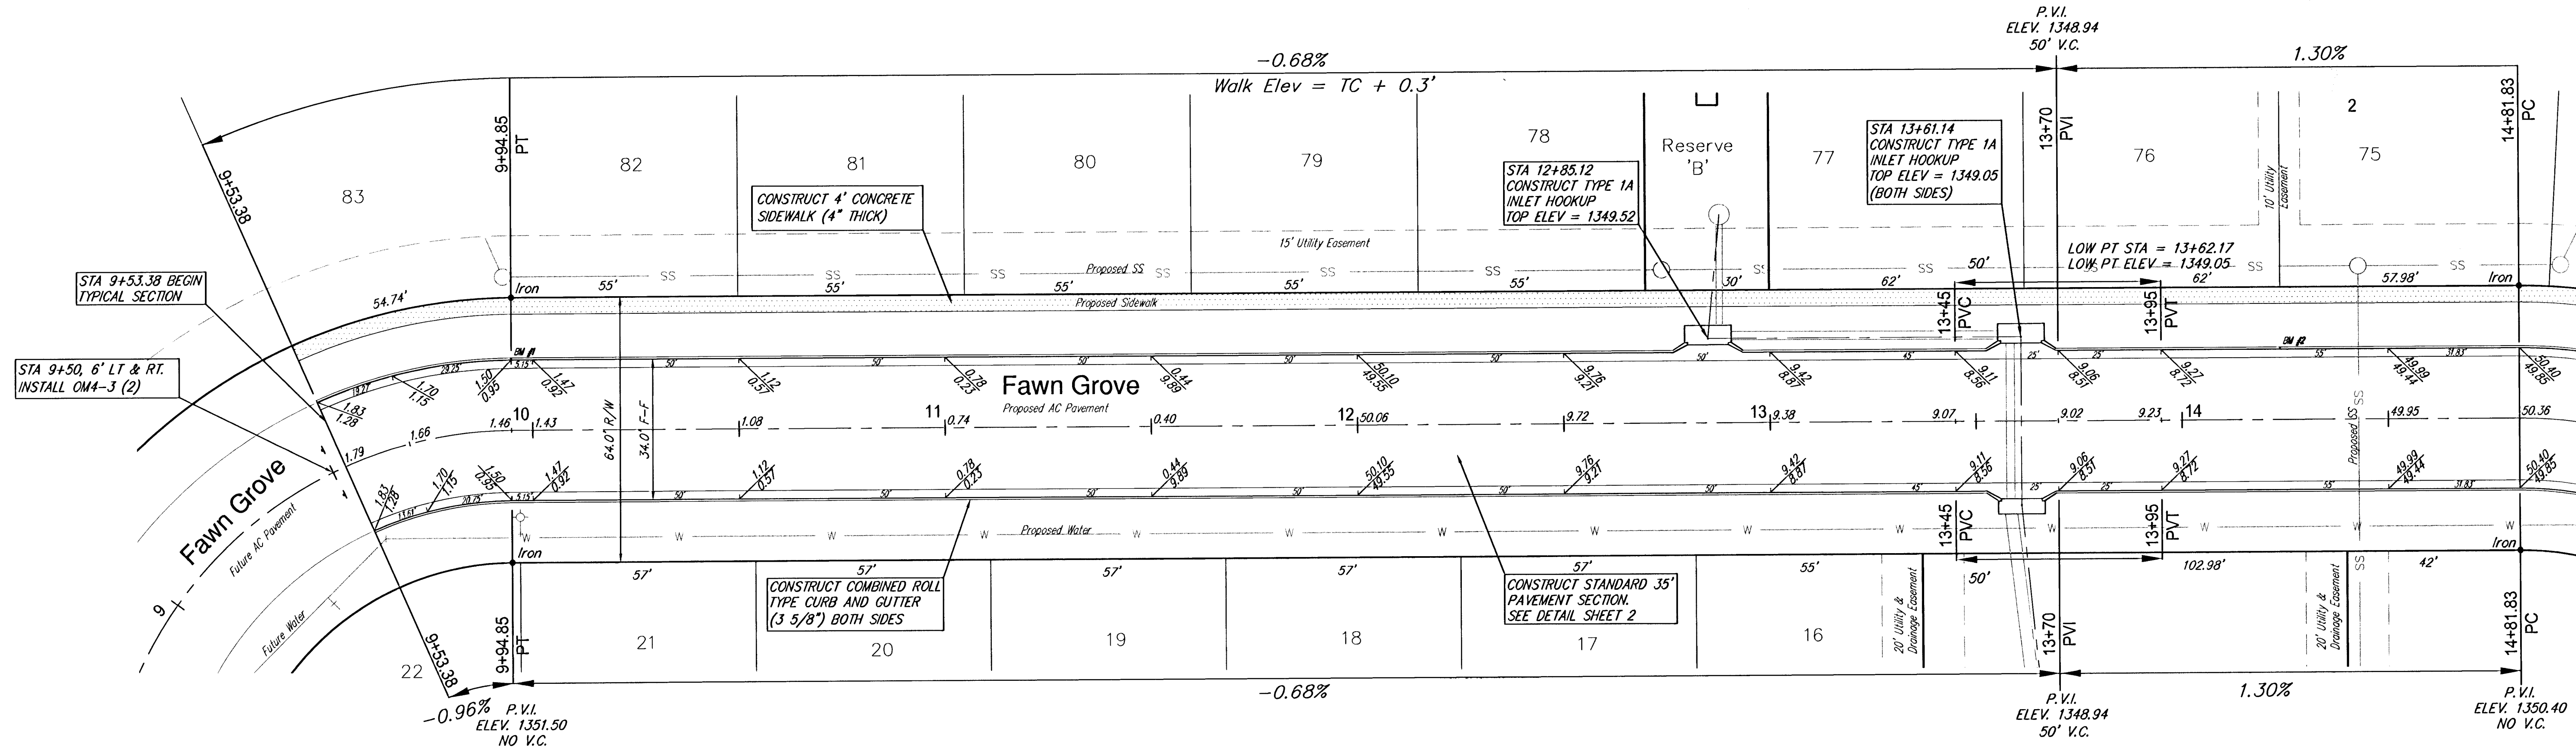

SCALE 1" = 20'
IRON = •

Fawn Grove at Sunset Lakes Phase 3
Fawn Grove
WICHITA, KANSAS

Ruggles & Bohm, P.A.
Engineering, Surveying, Land Planning

924 North Main
Wichita, Kansas 67203
www.rbkansas.com

(316) 264-8008
(316) 264-4621 fax
E-mail: info@rbkansas.com

DESIGN	EJG
DRAWN	EJG
REVIEW	
UTILITY	
DATE	April 27, 2008
SHEET	4
OF	24

DRAWING FILE: Paving [Fawn Grove]
PROJECT NUMBER: 472-84408