



Subdivision Bench Marks

No.	Street and Station	From CL	Description	Elevation
3	Fawn Grove, Sta. 16+39	17.0' Lt.	Top of E. Curb at PT of Fawn Grove	
2	Fawn Grove, Sta. 18+71	17.0' Lt.	Top of E. curb of Fawn Grove at the S. PL of Lot 67 Block 2.	

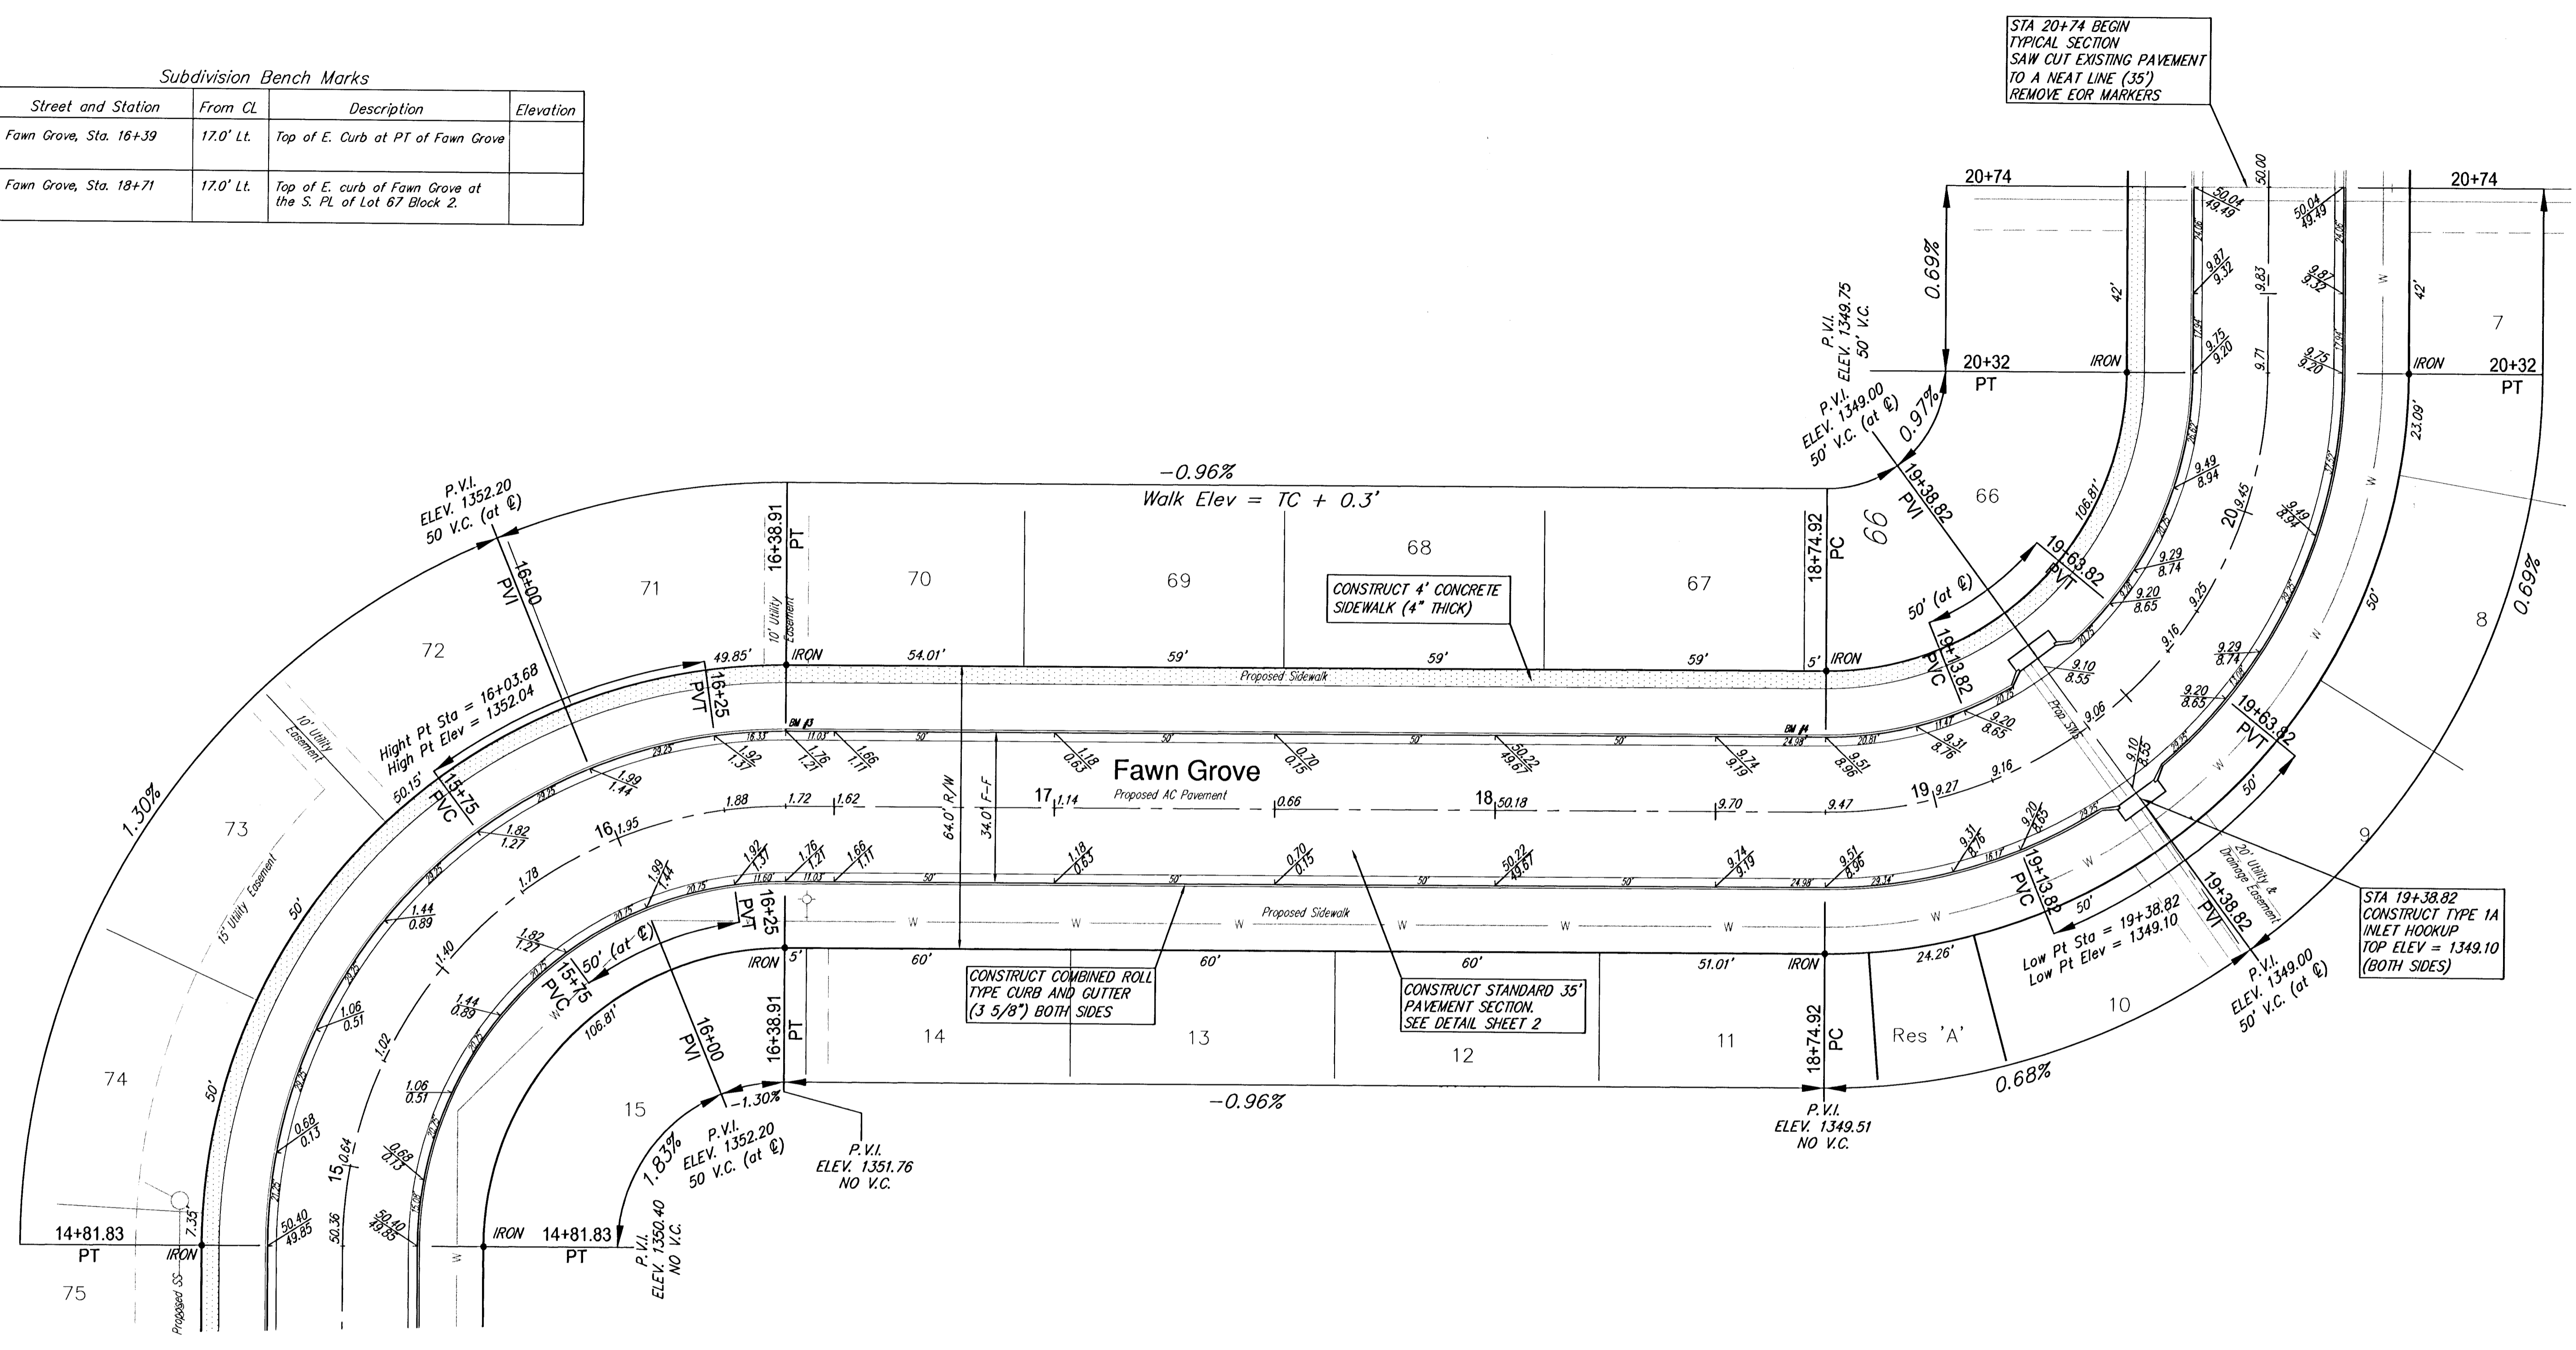

STA 20+74 BEGIN
TYPICAL SECTION
SAW CUT EXISTING PAVEMENT
TO A NEAT LINE (35')
REMOVE EOR MARKERS

STA 19+38.82
CONSTRUCT TYPE 1A
INLET HOOKUP
TOP ELEV = 1349.10
(BOTH SIDES)

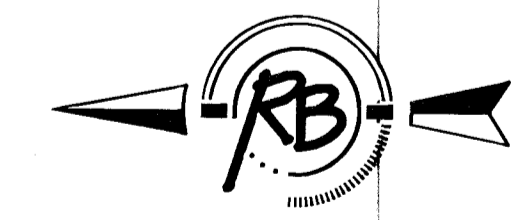

SCALE 1" = 20'
IRON = •

Fawn Grove at Sunset Lakes Phase 3 Fawn Grove WICHITA, KANSAS	
Ruggles & Bohm, P.A. Engineering, Surveying, Land Planning	
924 North Main Wichita, Kansas 67203 www.rbkansas.com	(316) 264-8008 (316) 264-4621 fax E-mail: info@rbkansas.com
DESIGN E.J.G. DRAWN E.J.G. REVIEW UTILITY	SHEET 5 OF 24
DRAWING FILE Paving [Fawn Grove (2)]	PROJECT NUMBER 472-84408
DATE April 27, 2008	DATE 24