


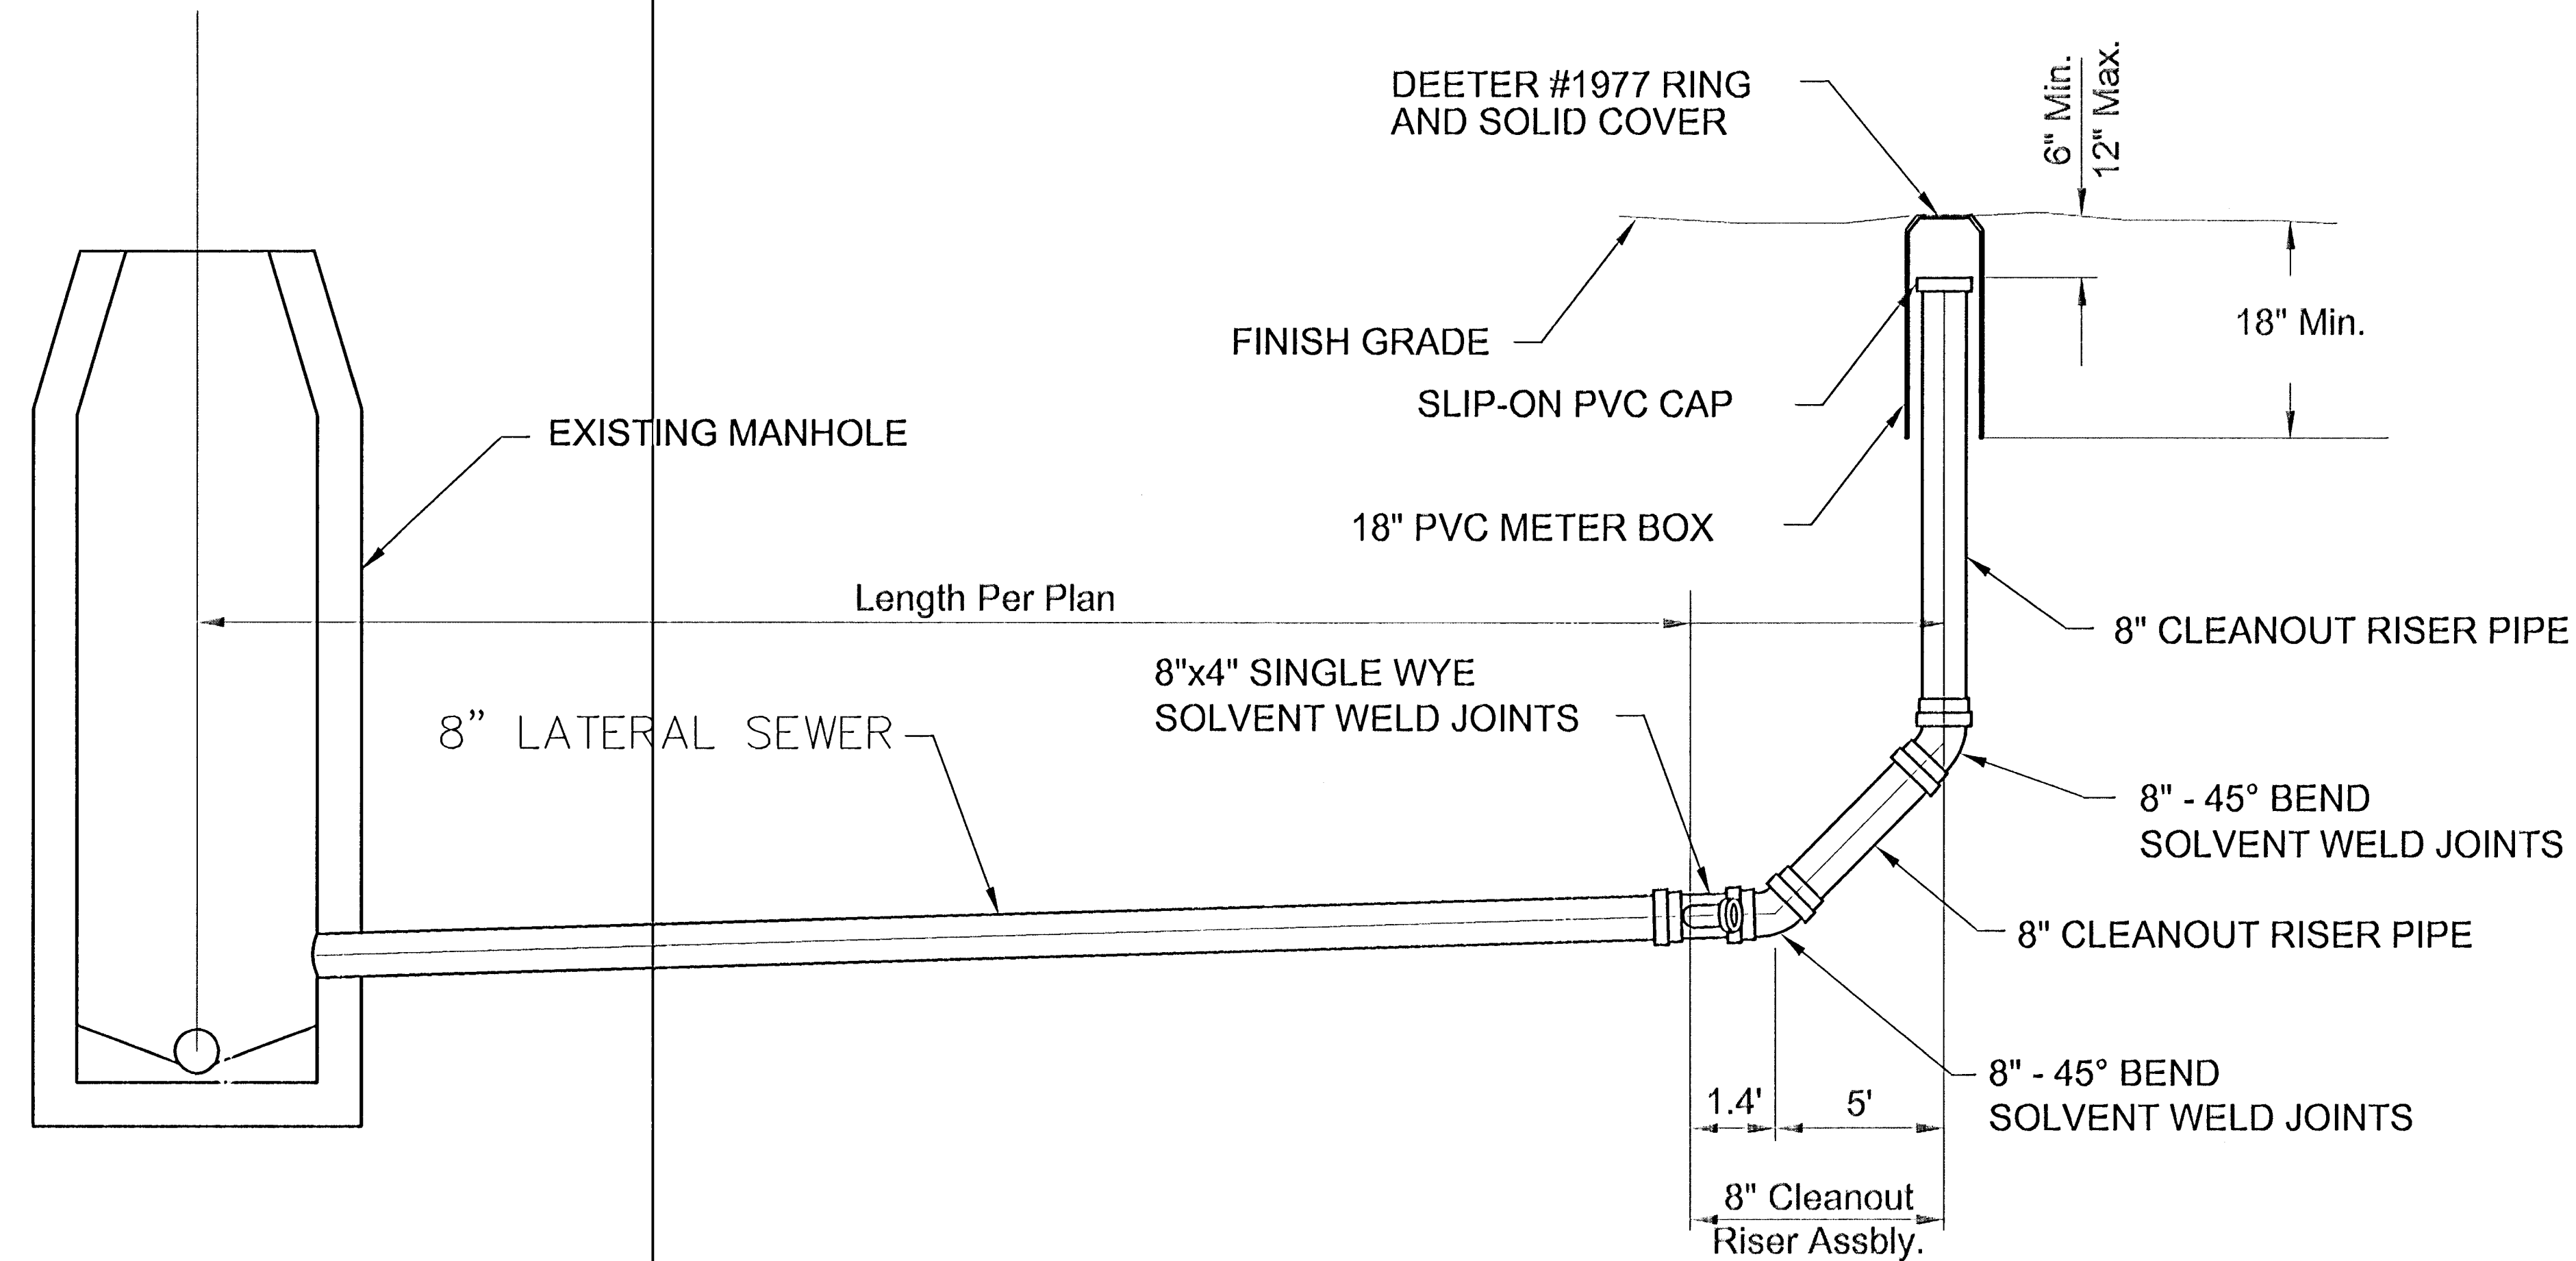

8" CLEANOUT RISER
ASSEMBLY DETAIL

THE CITY OF WICHITA CITY ENGINEER'S OFFICE CITY HALL - SEVENTH FLOOR 455 NORTH MAIN STREET WICHITA, KANSAS 67202 (316) 268-4114 FAX		8" CLEANOUT RISER ASSEMBLY DETAIL	
		JAMES L. ARMOUR P.E. - CITY ENGINEER	
PROJECT NUMBER	468 84110	INDEX CODE	(622230)
DATE	SEP 06	SHEET 4 OF 5	