

PAVING AND INCIDENTAL DRAINAGE
WOODLAND LAKES LAKES 3RD & 4TH
ZIMMERLY PHASE



ZIMMERLY ST.
SHEET TITLE
PROJECT NUMBER
472-83718

DESIGN BY
SRS
DRAWN BY
DM/SMB
CHECKED BY
GJA

ISSUED
AUGUST 2006
REVISED

SHEET NO.
9 of 36

WOODLAND LAKES ESTATES
THIRD ADDITION

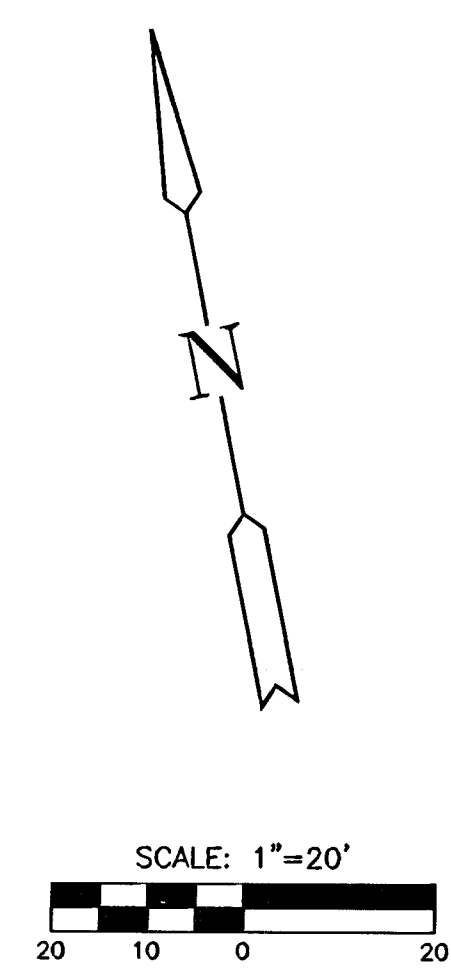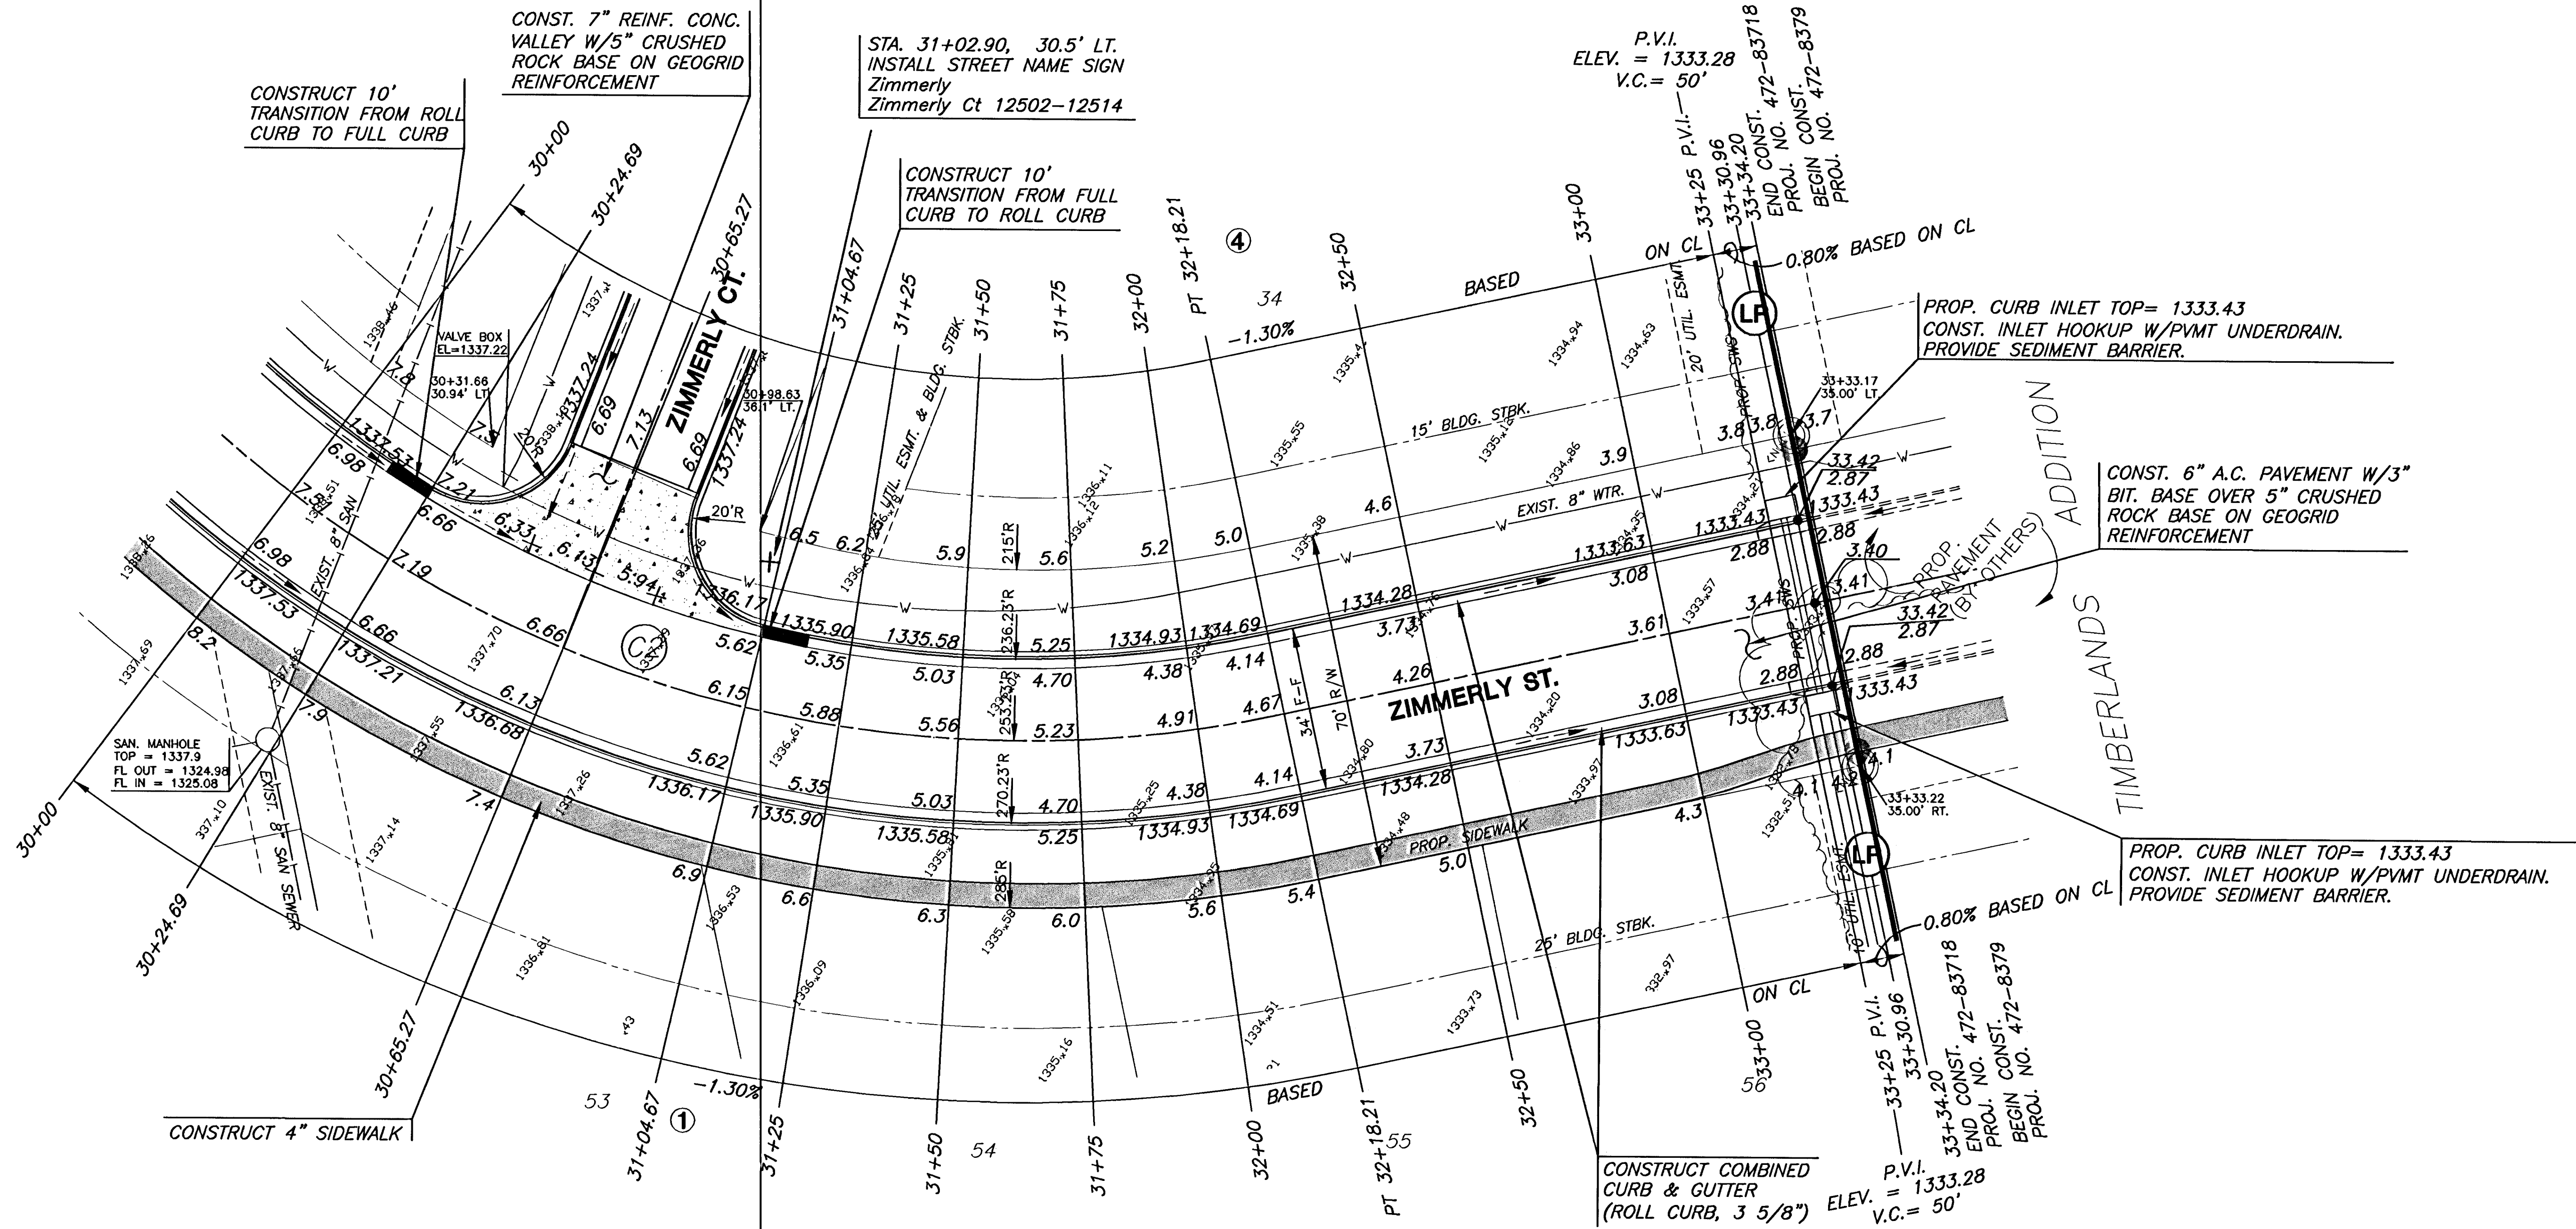

CURVE TABLE C2

$\Delta = 59^{\circ}30'12''$ R = 253.23' T = 144.74' L = 262.99' LC = 251.33'

CURVE DATA BASED ON CENTERLINE $\Delta/2 = 29^{\circ}45'06''$

STATION	ARC	8' Off Licb	8' Off Rtcb	DEFLECTION	TOTAL DEFLECTION
29+55.22	-	-	-	00°00'00"	00°00'00"
29+75.00	19.78'	17.82'	21.73'	02°14'16"	02°14'16"
30+00.00	25.00'	22.52'	27.46'	02°49'42"	05°03'57"
30+25.00	25.00'	22.52'	27.46'	02°49'42"	07°53'39"
30+50.00	25.00'	22.52'	27.46'	02°49'42"	10°43'21"
30+75.00	25.00'	22.52'	27.46'	02°49'42"	13°33'03"
31+00.00	25.00'	22.52'	27.46'	02°49'42"	16°22'44"
31+25.00	25.00'	22.52'	27.46'	02°49'42"	19°12'26"
31+50.00	25.00'	22.52'	27.46'	02°49'42"	22°02'08"
31+75.00	25.00'	22.52'	27.46'	02°49'42"	24°51'49"
32+00.00	25.00'	22.52'	27.46'	02°49'42"	27°41'31"
32+18.21	18.21'	16.41'	20.00'	02°03'35"	29°45'06"

Def/Ft = 6.78780 Min.

WOODLAND LAKES ESTATES
FOURTH ADDITION

- NOTE:**
- TOP OF CURB ELEVATIONS SHOWN ARE FOR FULL CURB. CONSTRUCT CURB AS NOTED.
 - CONTRACTOR SHALL REMOVE ALL TREES WITHIN ROAD RIGHT-OF-WAY.

LEGEND

+ STREET SIGN & SIGN LOCATION (SEE SIGN ASSEMBLY TABLE FOR TYPE & STATION OF SIGN)

[Symbol] = VALLEY GUTTER

PLOTTER: 8/20/06 10:00 AM 2006 © M. J. C. & S.

H:\CIVIL\95058\02172.dwg (Paw.Zimmerly) 02172E2