

PAVING AND INCIDENTAL DRAINAGE  
**WOODLAND LAKES 3RD & 4TH**  
ZIMMERLY PHASE


**ZIMMERLY CT.**  
SHEET TITLE  
472-83718  
PROJECT NUMBER

DESIGN BY SRS  
DRAWN BY DM/SMB  
CHECKED BY GJA

ISSUED AUGUST 2006


REVISED

SHEET NO.  
**10 of 36**

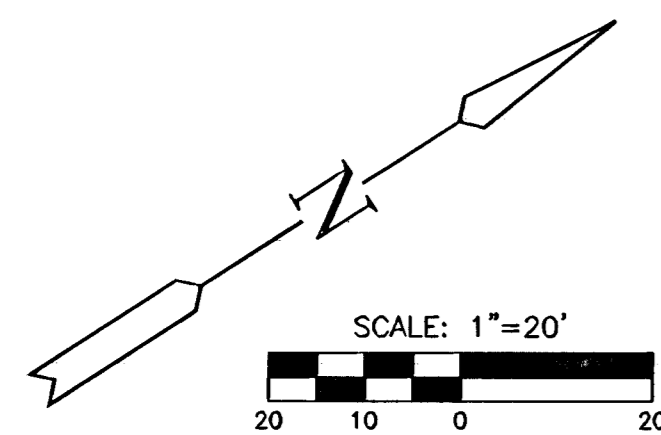

WOODLAND LAKES ESTATES  
THIRD ADDITION

WOODLAND LAKES ESTATES  
FOURTH ADDITION

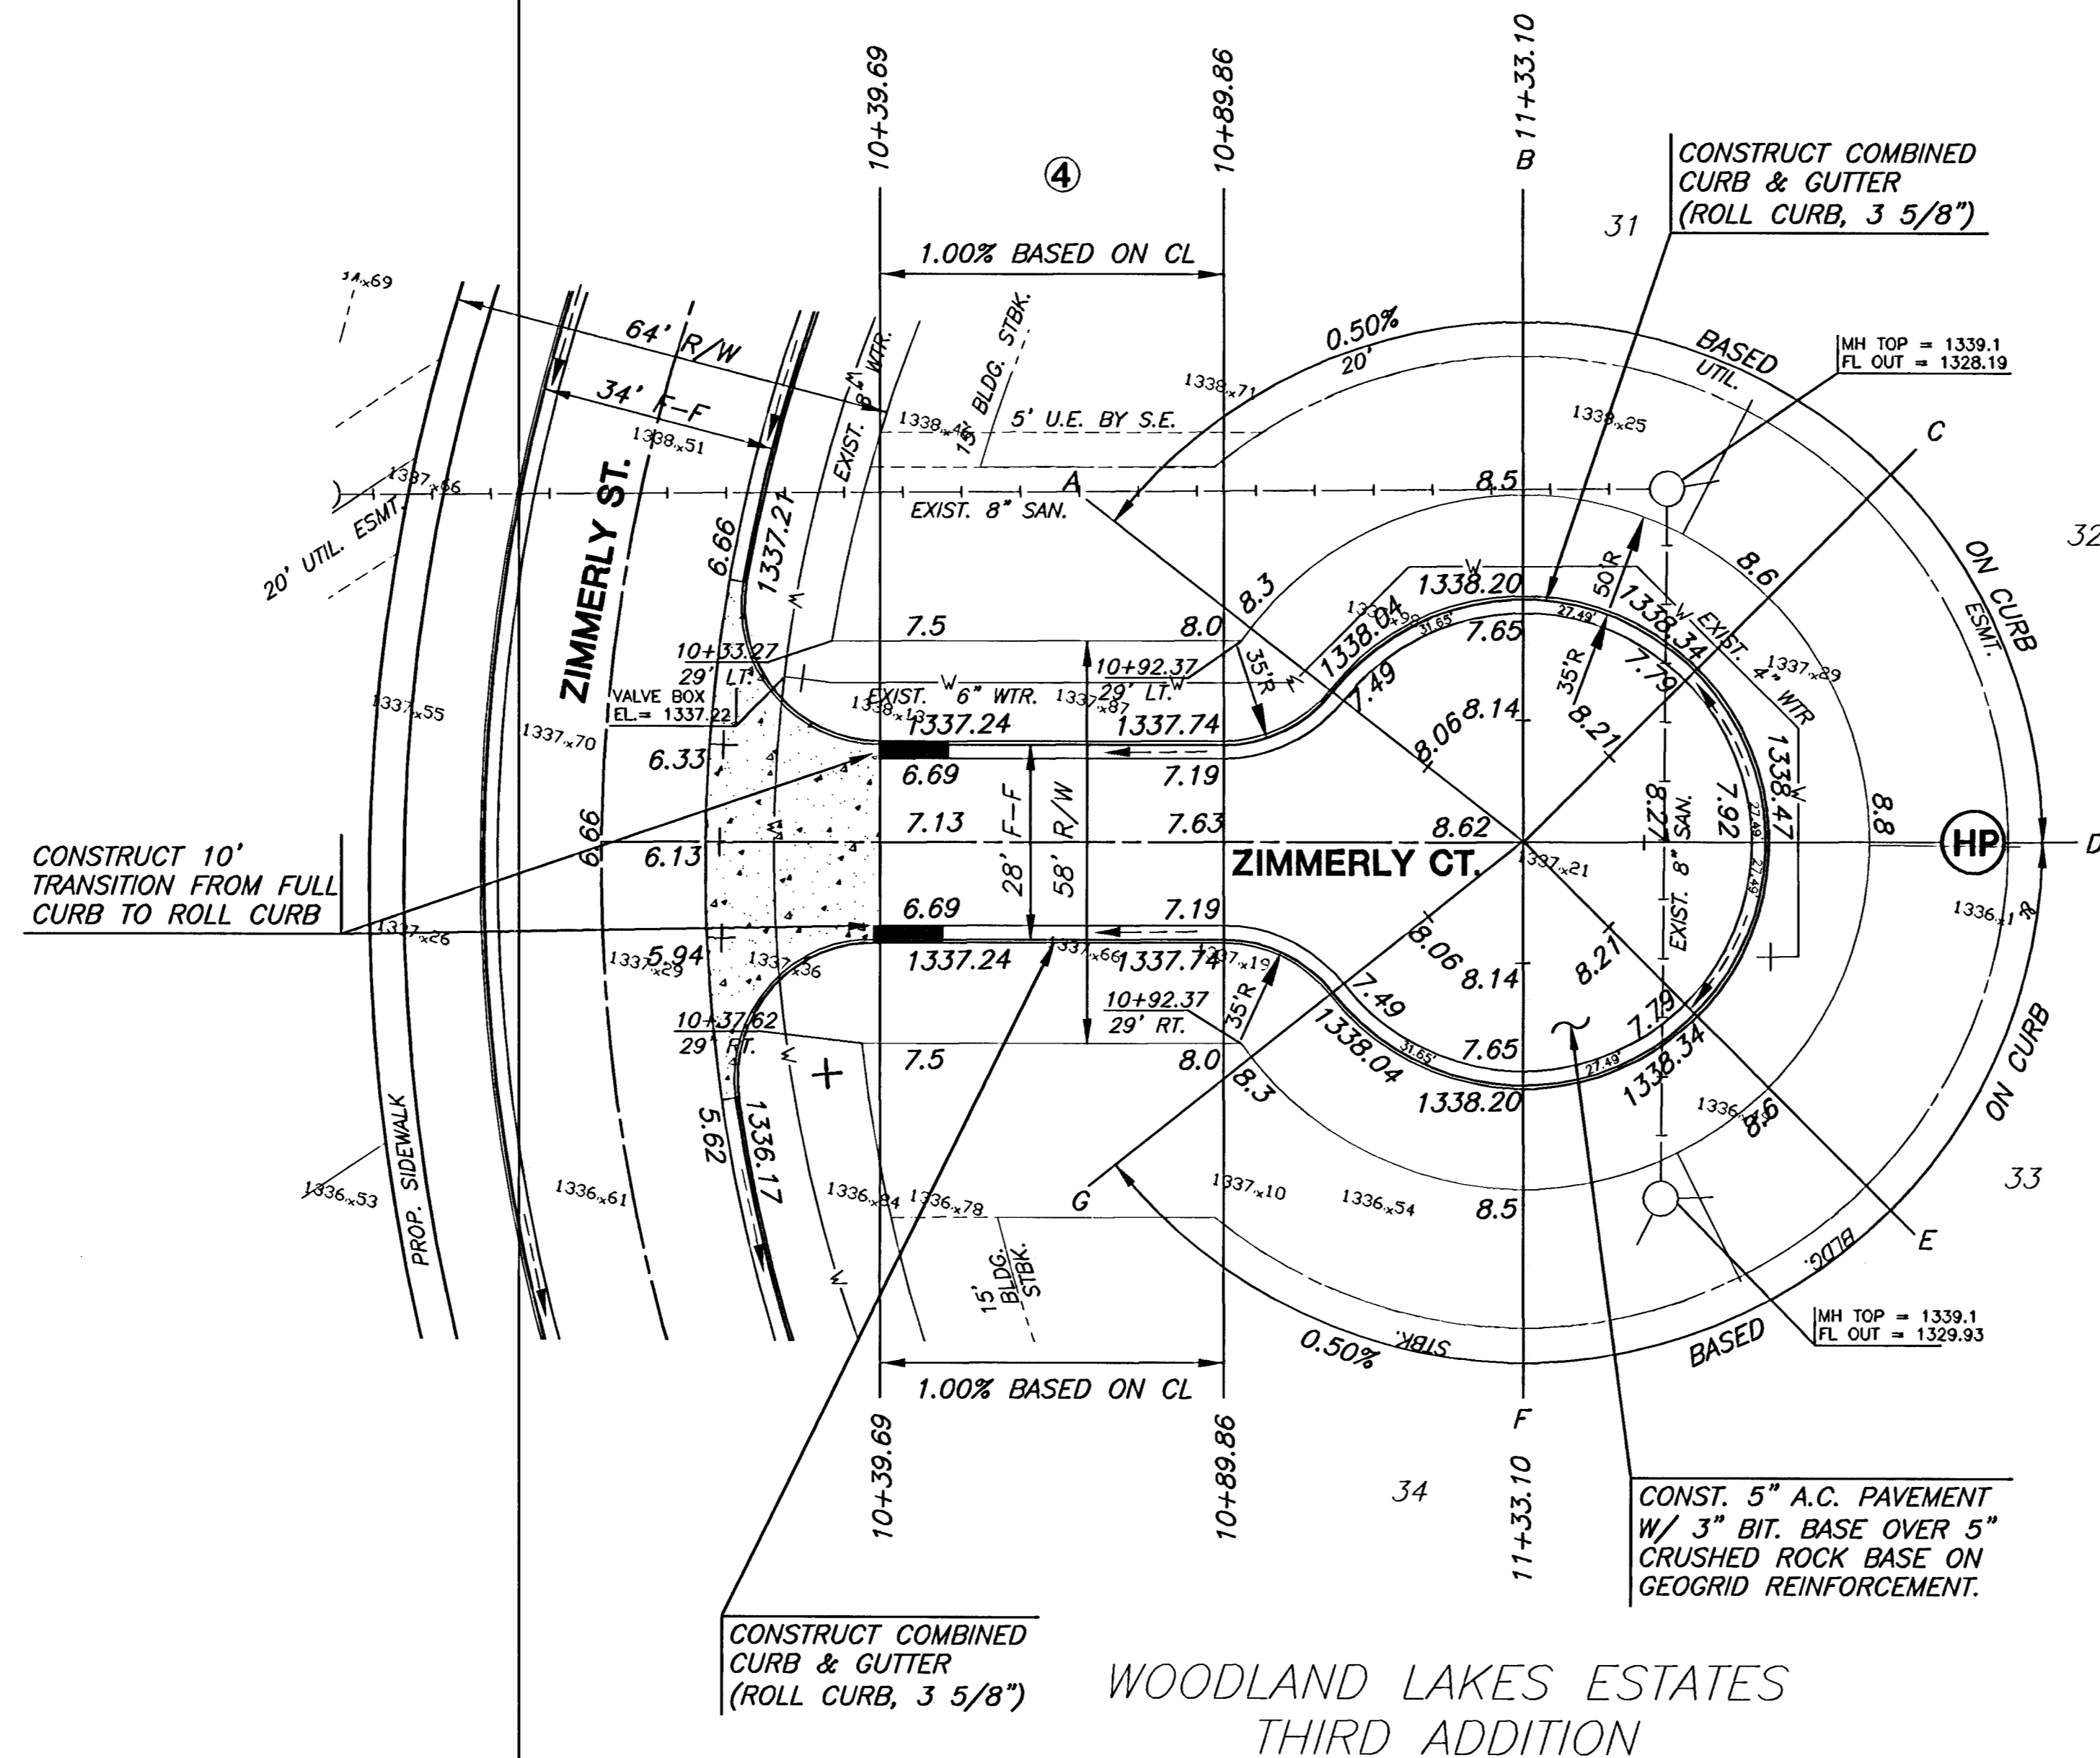

**NOTE:**

1. TOP OF CURB ELEVATIONS SHOWN ARE FOR FULL CURB. CONSTRUCT CURB AS NOTED.
2. CONTRACTOR SHALL REMOVE ALL TREES WITHIN ROAD RIGHT-OF-WAY.

**LEGEND**

- + STREET SIGN & SIGN LOCATION  
(SEE SIGN ASSEMBLY TABLE  
FOR TYPE & STATION OF SIGN)