



**PAVING & INCIDENTAL DRAINAGE**  
**WOODLAND LAKES 3RD & 4TH**  
**ZIMMERLY PHASE**

**SWS**  
**LINE 1 & 2**  
SHEET TITLE  
PROJECT NUMBER  
472-83718

DESIGN BY  
SRS  
DRAWN BY  
DM/SMB  
CHECKED BY  
GJA

ISSUED  
AUGUST 2006  
REVISED

SHEET NO.  
**16 of 36**

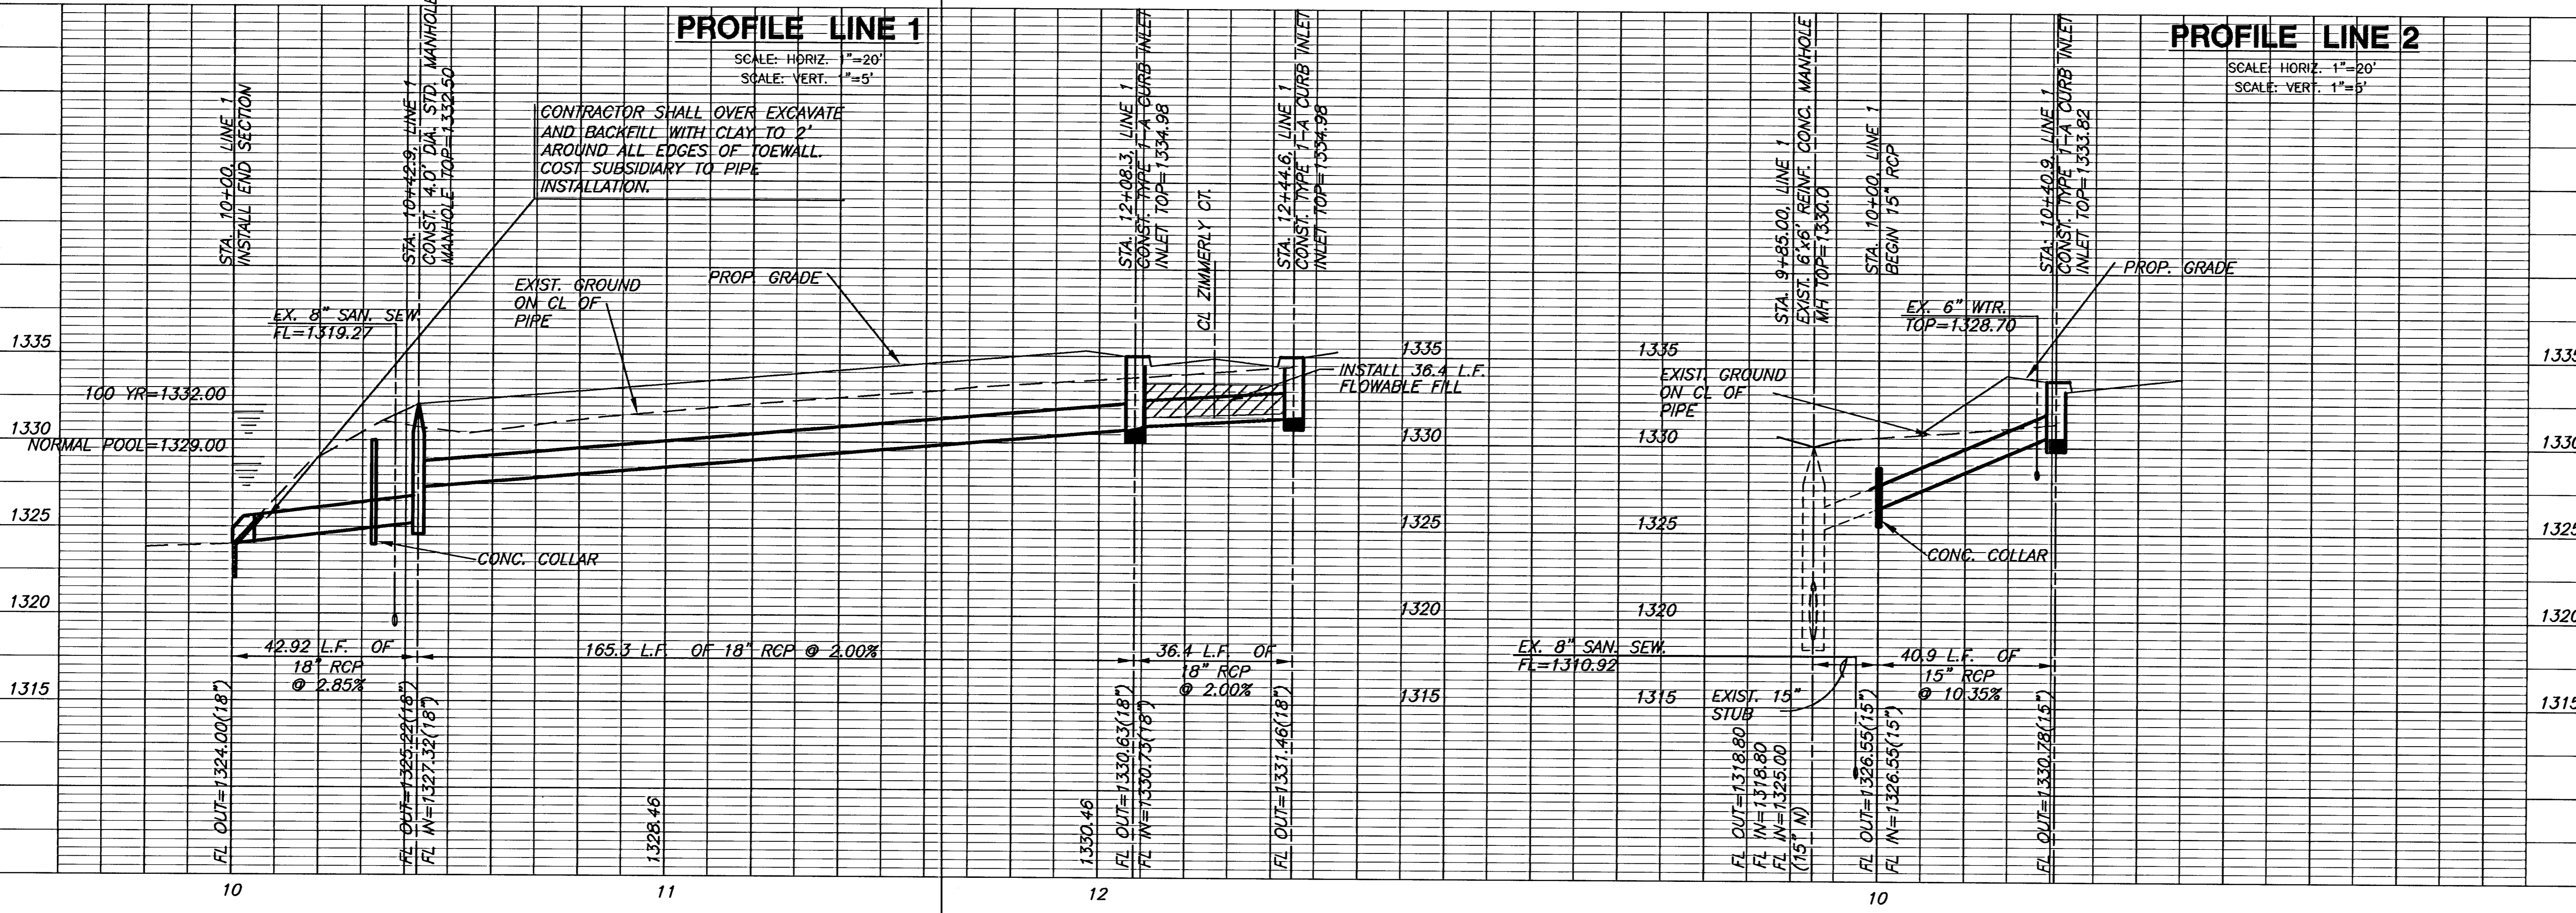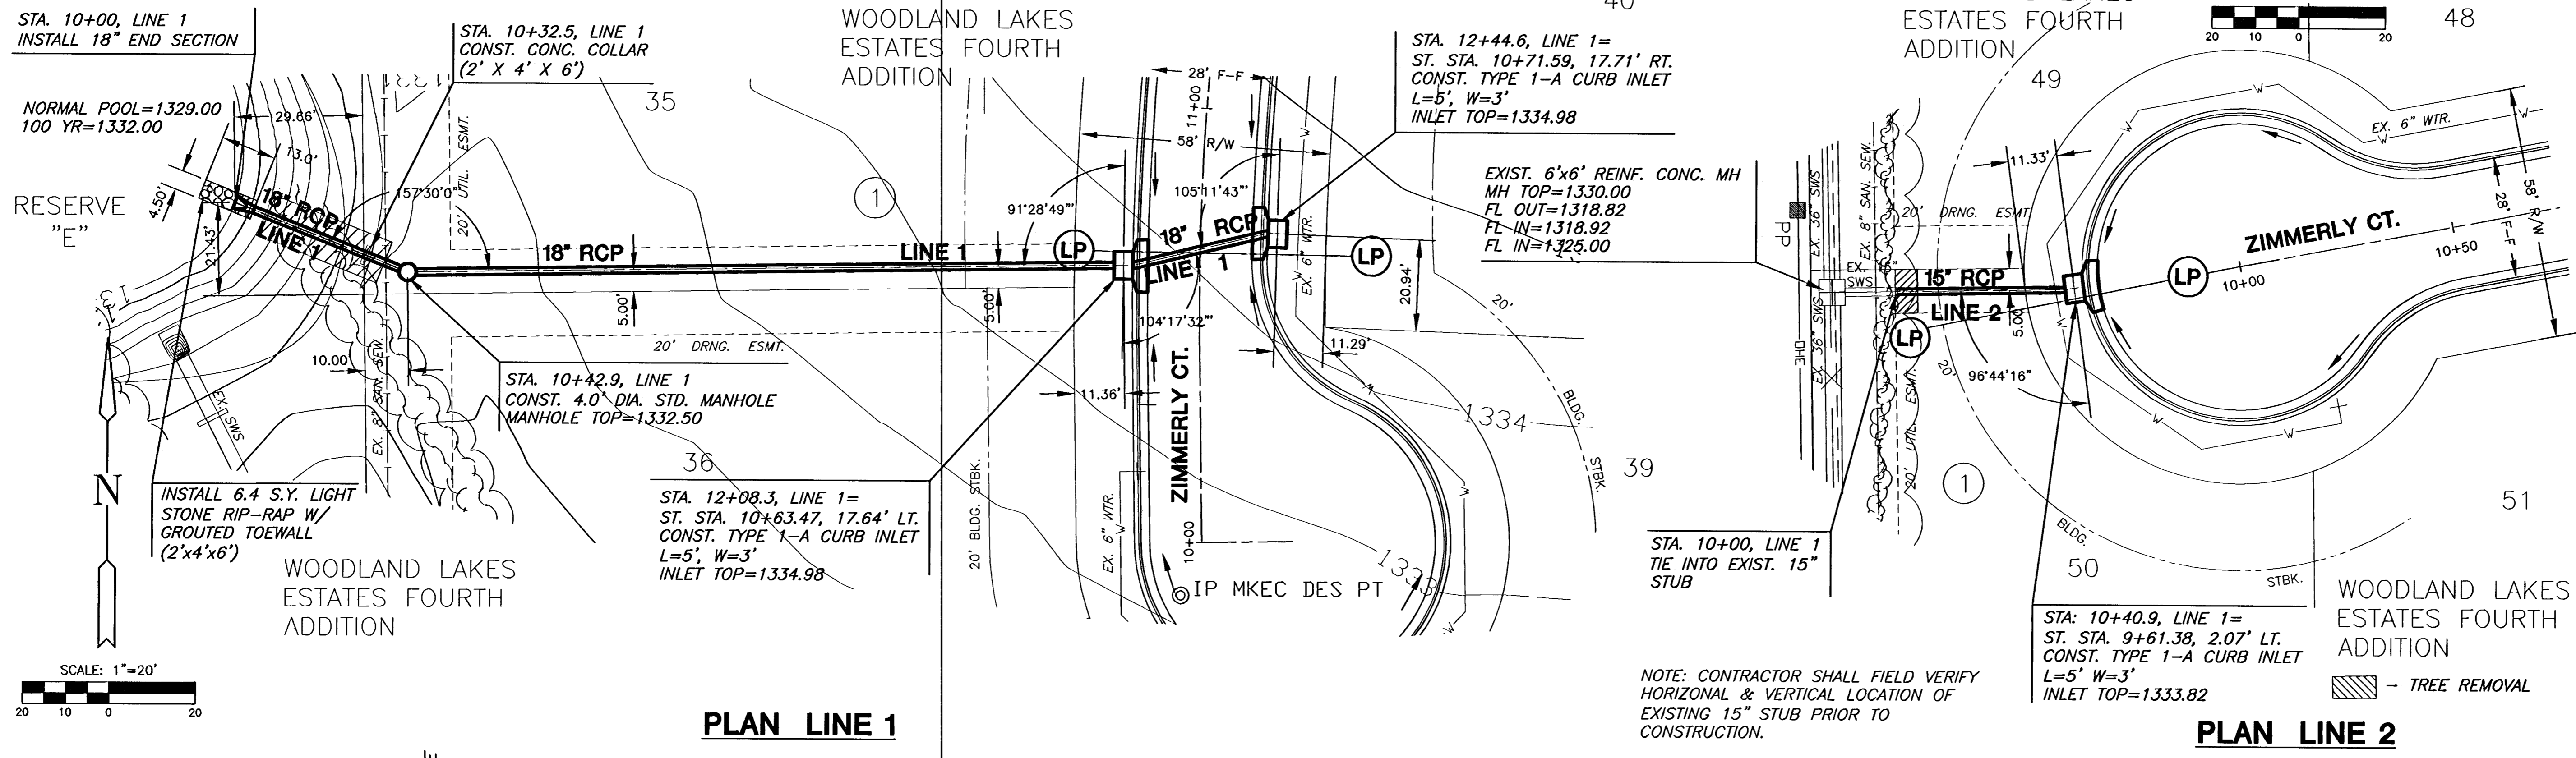

PL017D: Mechanical, August 06, 2006 @ 01:56PM

H:\CIVIL\95058\02172.dwg\1 Pkg\ZIMMERLY\02172D1