

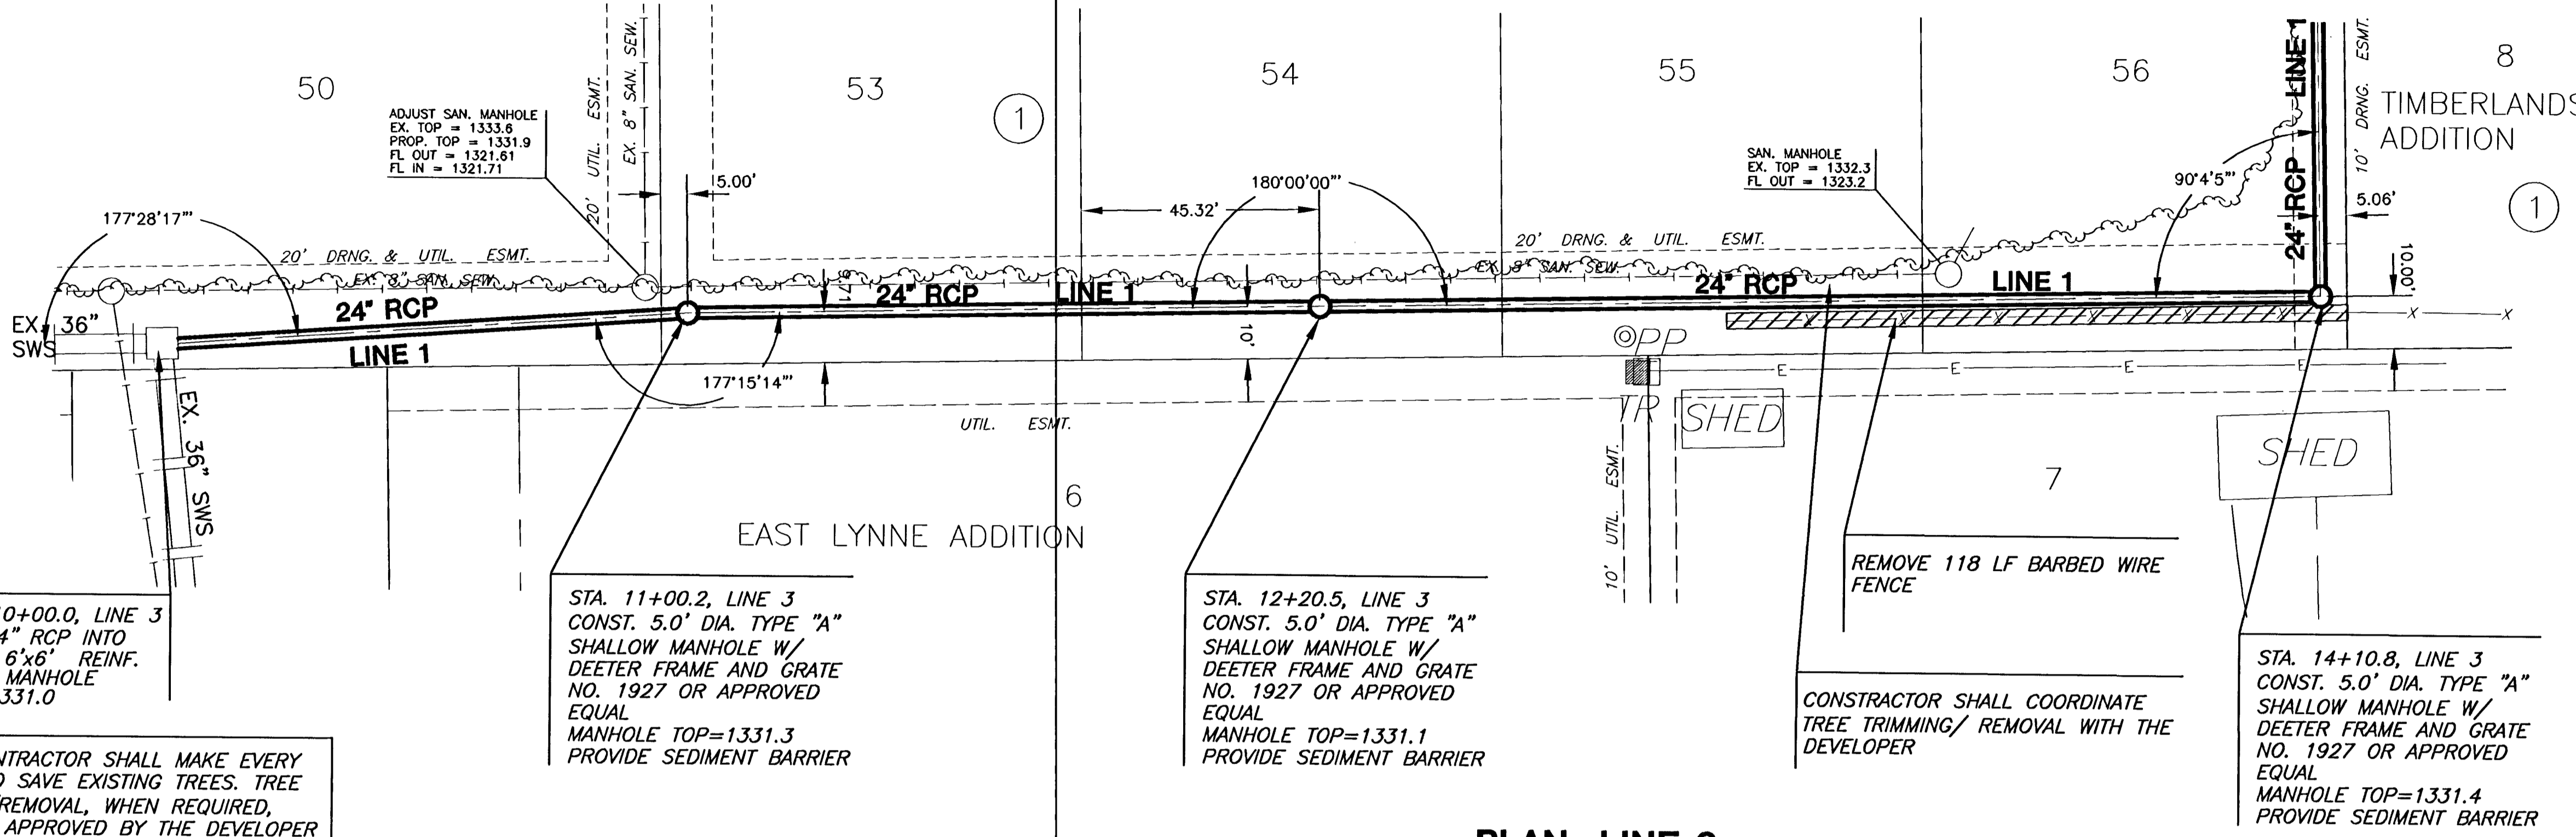


WOODLAND LAKES ESTATES
FOURTH ADDITION

MKEC
ENGINEERING
CONSULTANTS, INC.
411 N. WEBB ROAD
WICHITA, K.S. 67206
316-684-9600

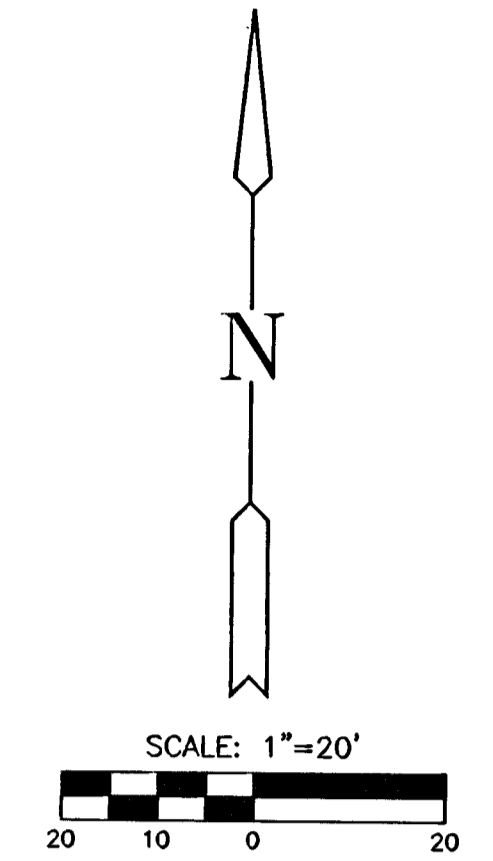

PLAN LINE 3

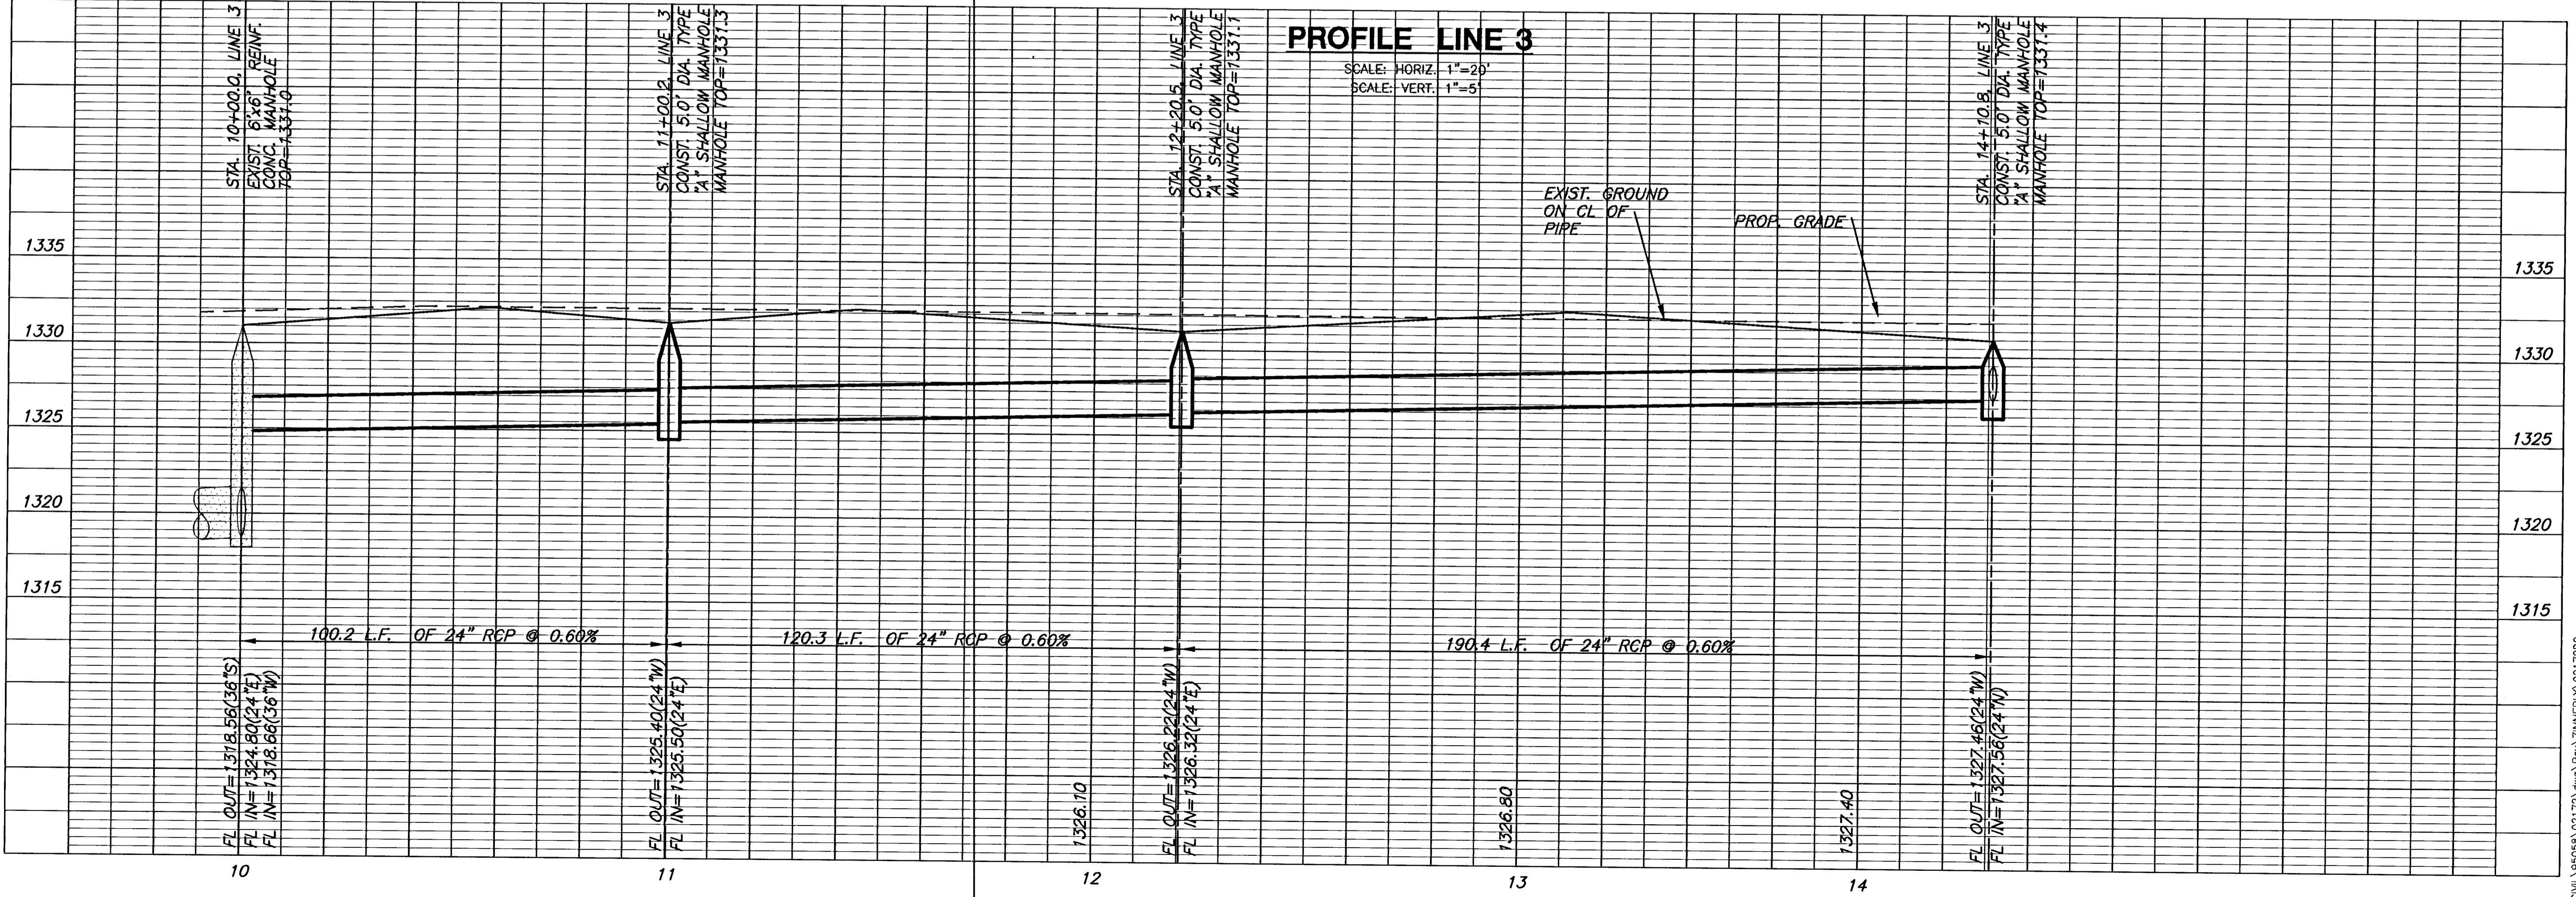

PAVING & INCIDENTAL DRAINAGE
WOODLAND LAKES 3RD & 4TH
ZIMMERLY PHASE

SWS
LINE 3
SHEET TITLE
472-83718
PROJECT NUMBER

SRS
DESIGN BY
DM
DRAWN BY
GJA
CHECKED BY

ISSUED
AUGUST 2006
REVISED

SHEET NO.
17 of 36

PLOTTED: Wednesday, August 09, 2006 @ 01:57PM

H:\CIVIL\05056\02172\Drawings\Zimmerly\02172D2