


PAVING AND INCIDENTAL DRAINAGE
WOODLAND LAKES 3RD & 4TH
 ZIMMERLY PHASE

CROSS SECTIONS
 SHEET TITLE
 472-83718
 PROJECT NUMBER

DESIGN BY *SRS*
 DRAWN BY *BFL/DM*
 CHECKED BY *GJA*

ISSUED
 AUGUST 2006
 REVISED

SHEET NO.
24 of 36

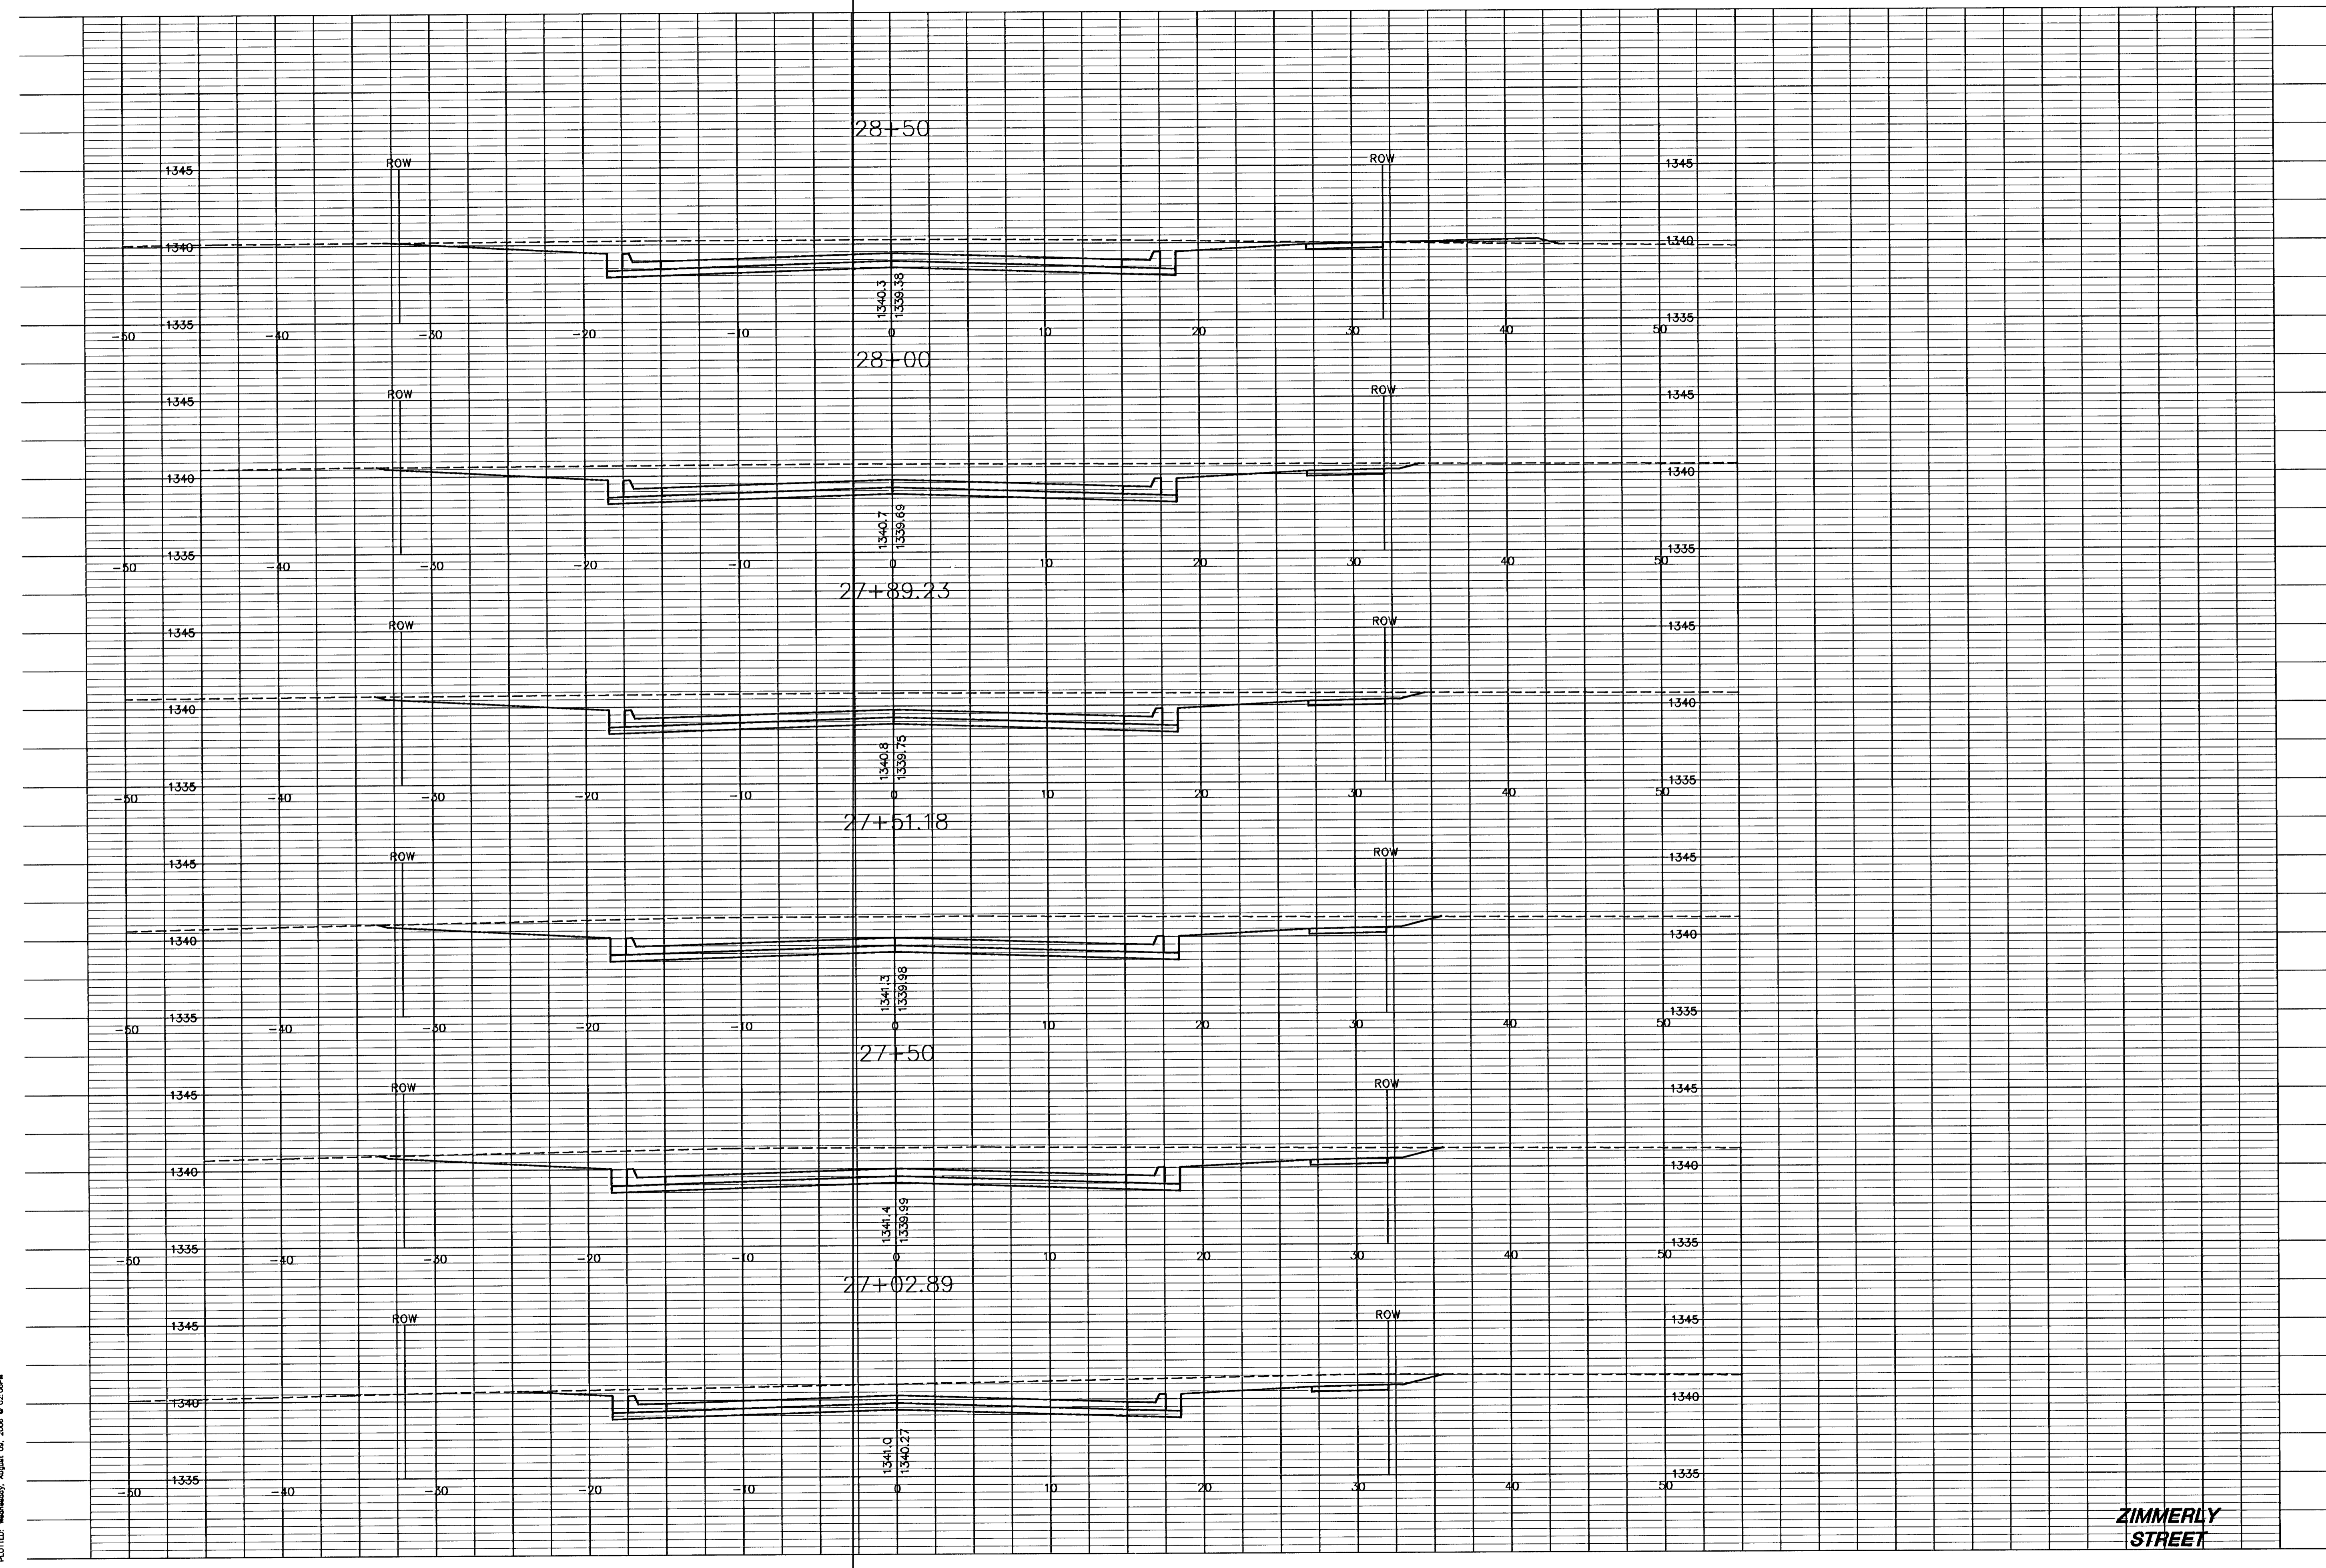

ZIMMERLY
 STREET

PLOTTED: Wednesday, August 02, 2006 @ 02:58PM