


PAVING AND INCIDENTAL DRAINAGE
WOODLAND LAKES 3RD & 4TH
 ZIMMERLY PHASE

CROSS SECTIONS
 SHEET TITLE
 472-83718
 PROJECT NUMBER

SRS
 DESIGN BY
 BFL/DM
 DRAWN BY
 GJA
 CHECKED BY

ISSUED
 AUGUST 2006
 REVISED

SHEET NO.
25 of 36

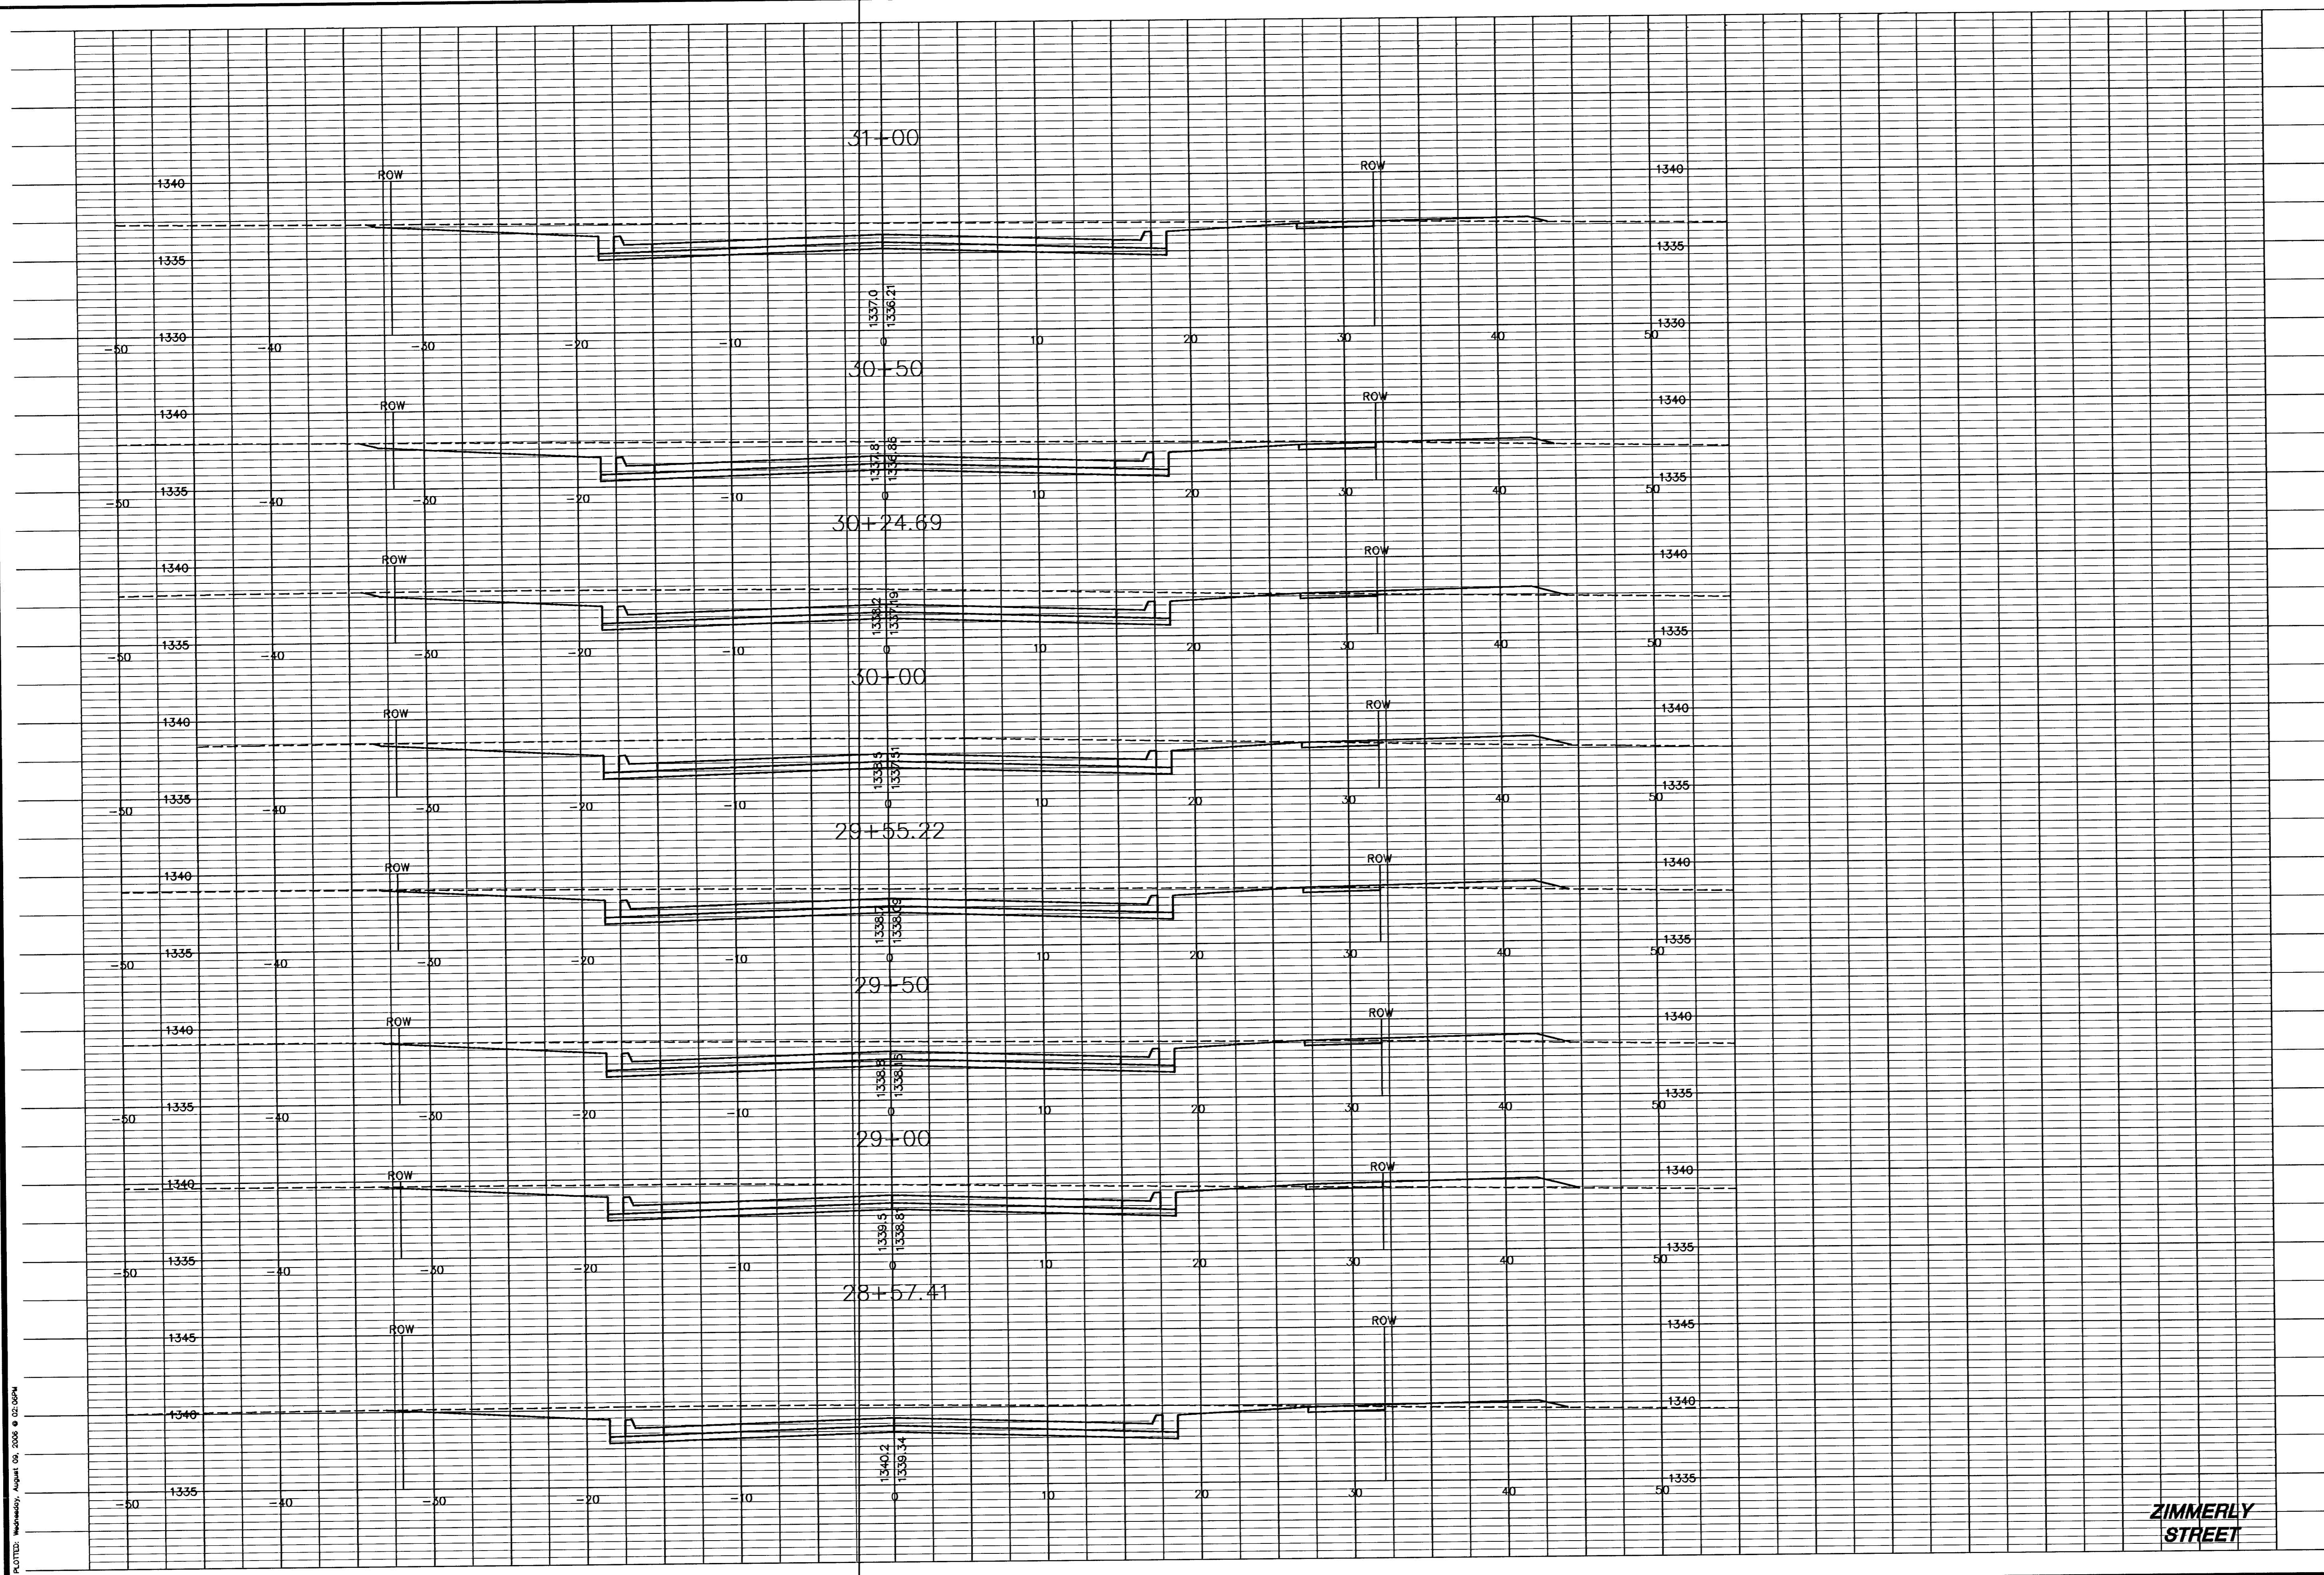

**ZIMMERLY
 STREET**

PLOTTED: Wednesday, August 09, 2006 @ 02:00PM

H:\CIVIL\95058\02172.dwg\Zimmerly\Yr-Sections\02172a2