


PAVING AND INCIDENTAL DRAINAGE
WOODLAND LAKES 3RD & 4TH
ZIMMERLY PHASE

CROSS SECTIONS
SHEET TITLE
472-83718
PROJECT NUMBER

DESIGN BY **SRS**
DRAWN BY **BFL/DM**
CHECKED BY **GJA**

ISSUED **AUGUST 2006**
REVISED

SHEET NO.
26 of 36

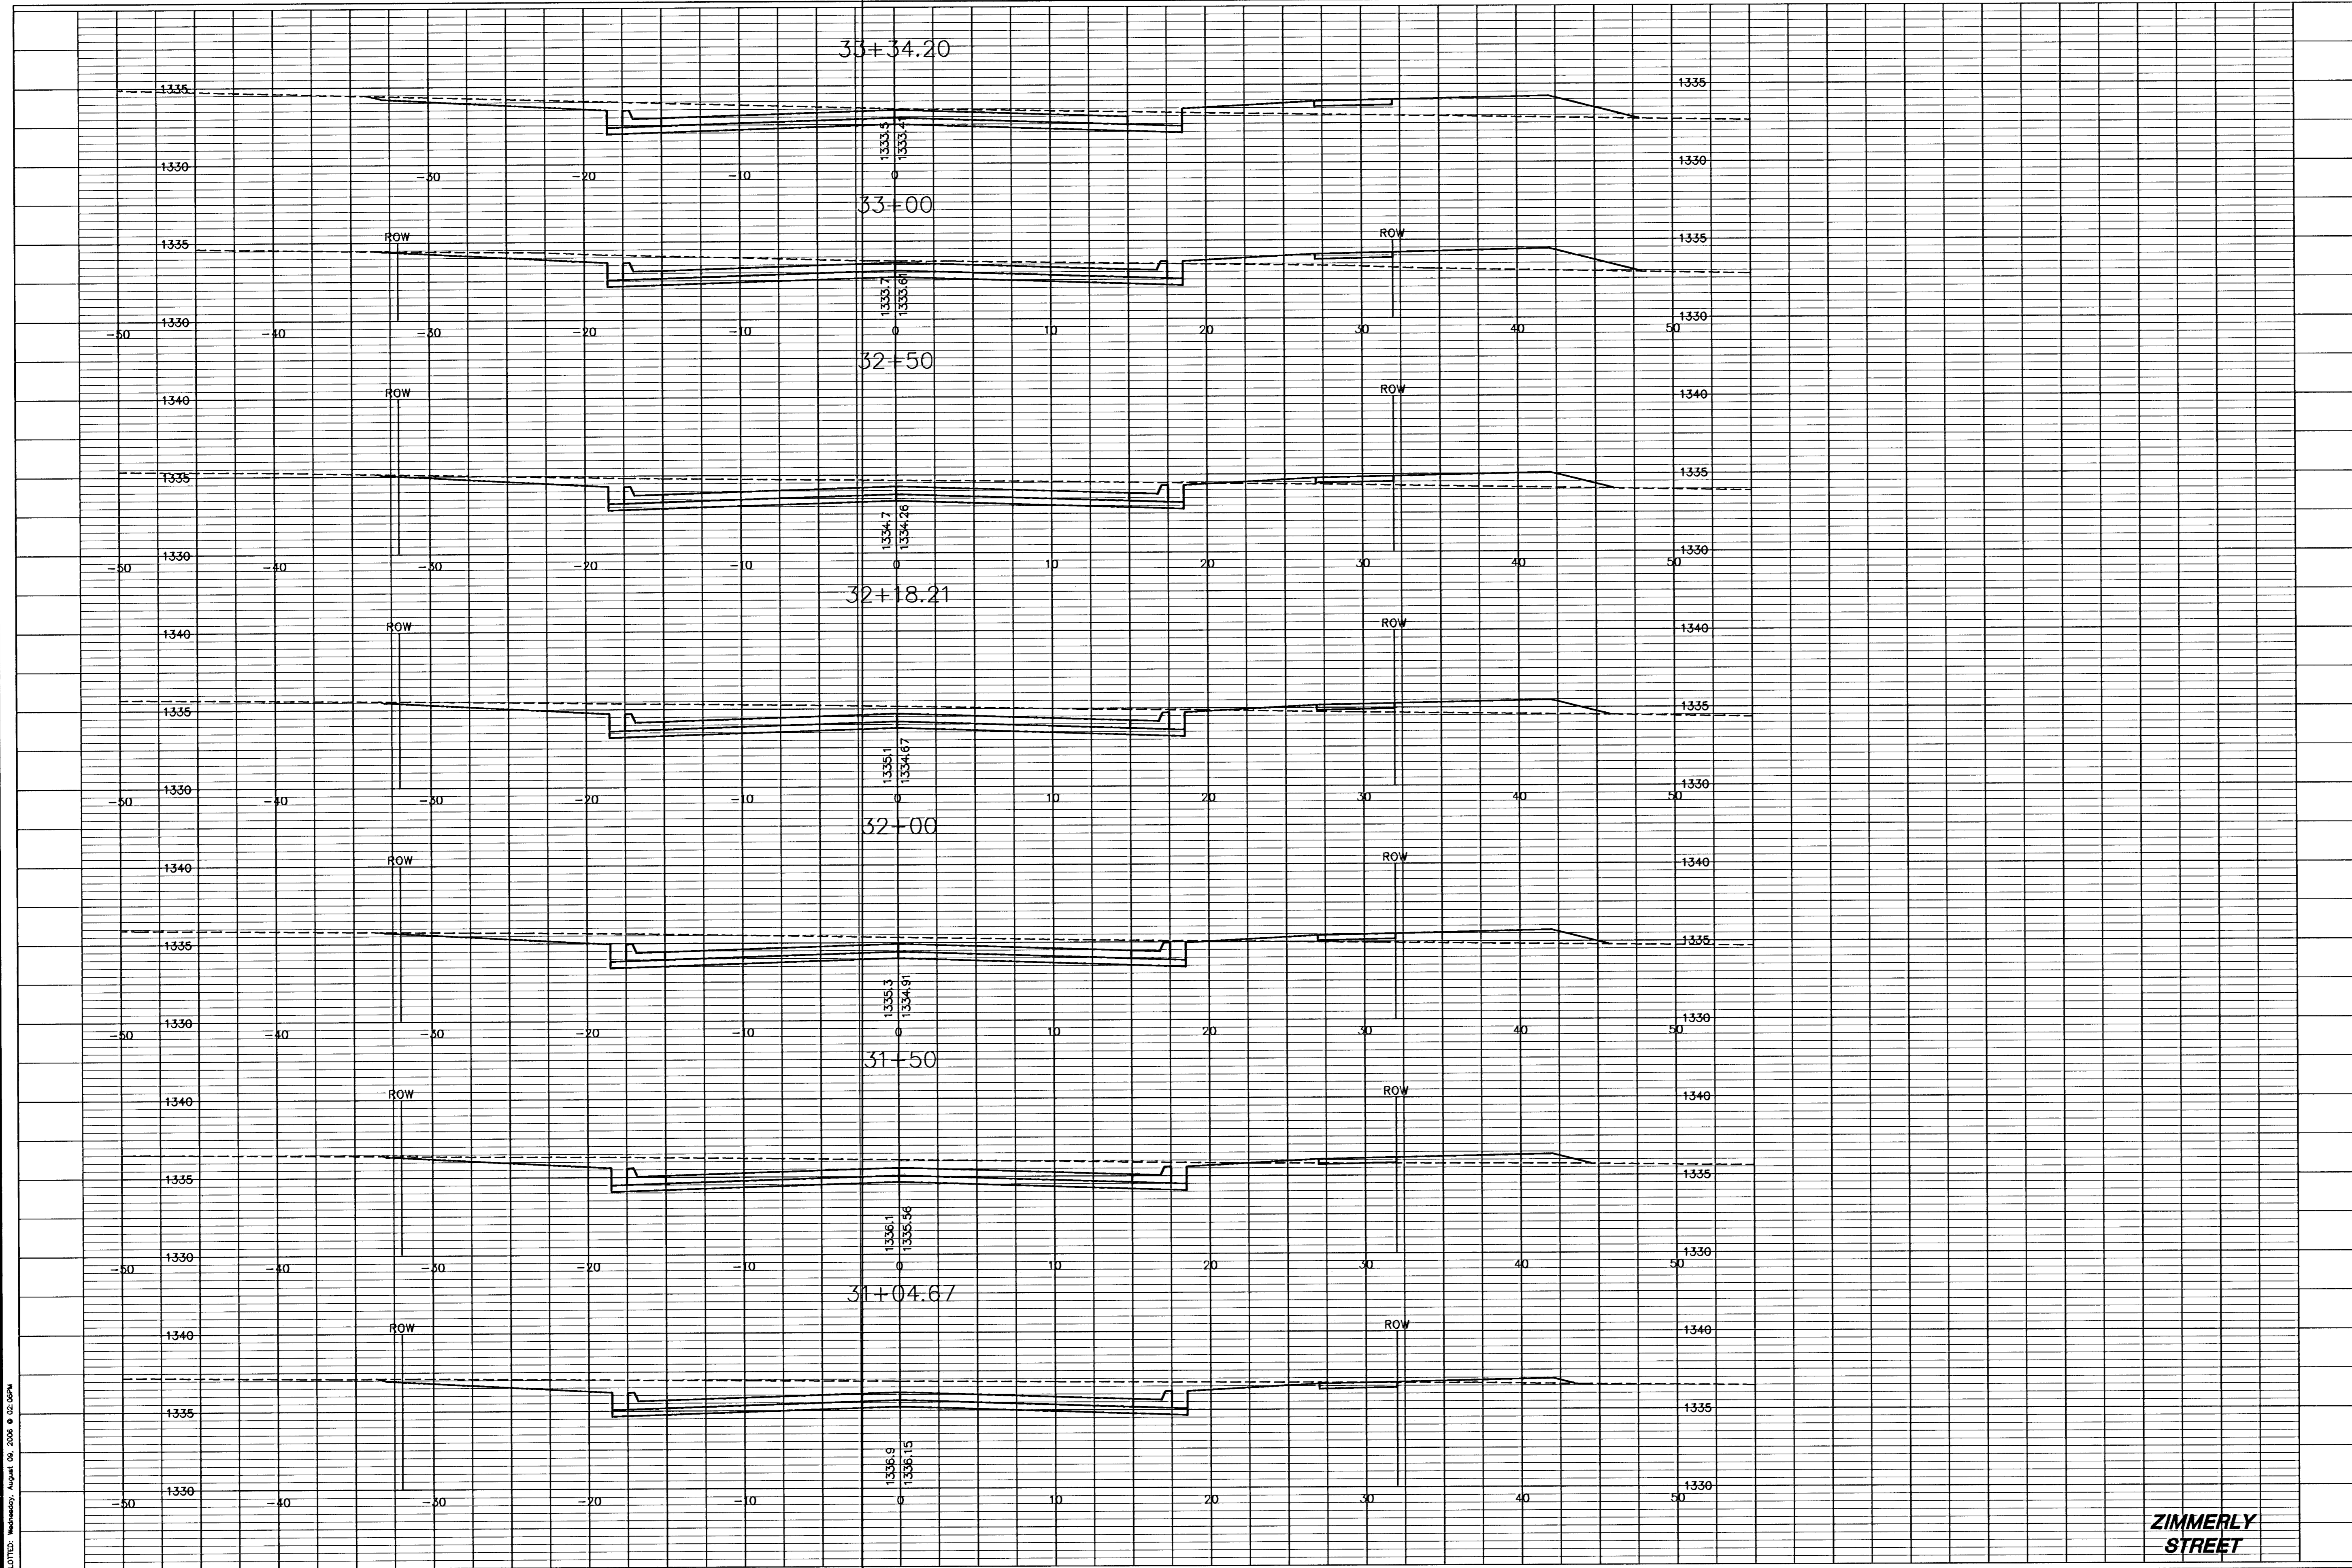

ZIMMERLY STREET