

PAVING AND INCIDENTAL DRAINAGE
WOODLAND LAKES 3RD & 4TH
ZIMMERLY PHASE

CROSS SECTIONS

SHEET TITLE
472-83718

PROJECT NUMBER

DESIGN BY
SRS


DRAWN BY
BFL/DM

CHECKED BY
GJA

ISSUED
AUGUST 2006

REVISED

SHEET NO.
27 of 36

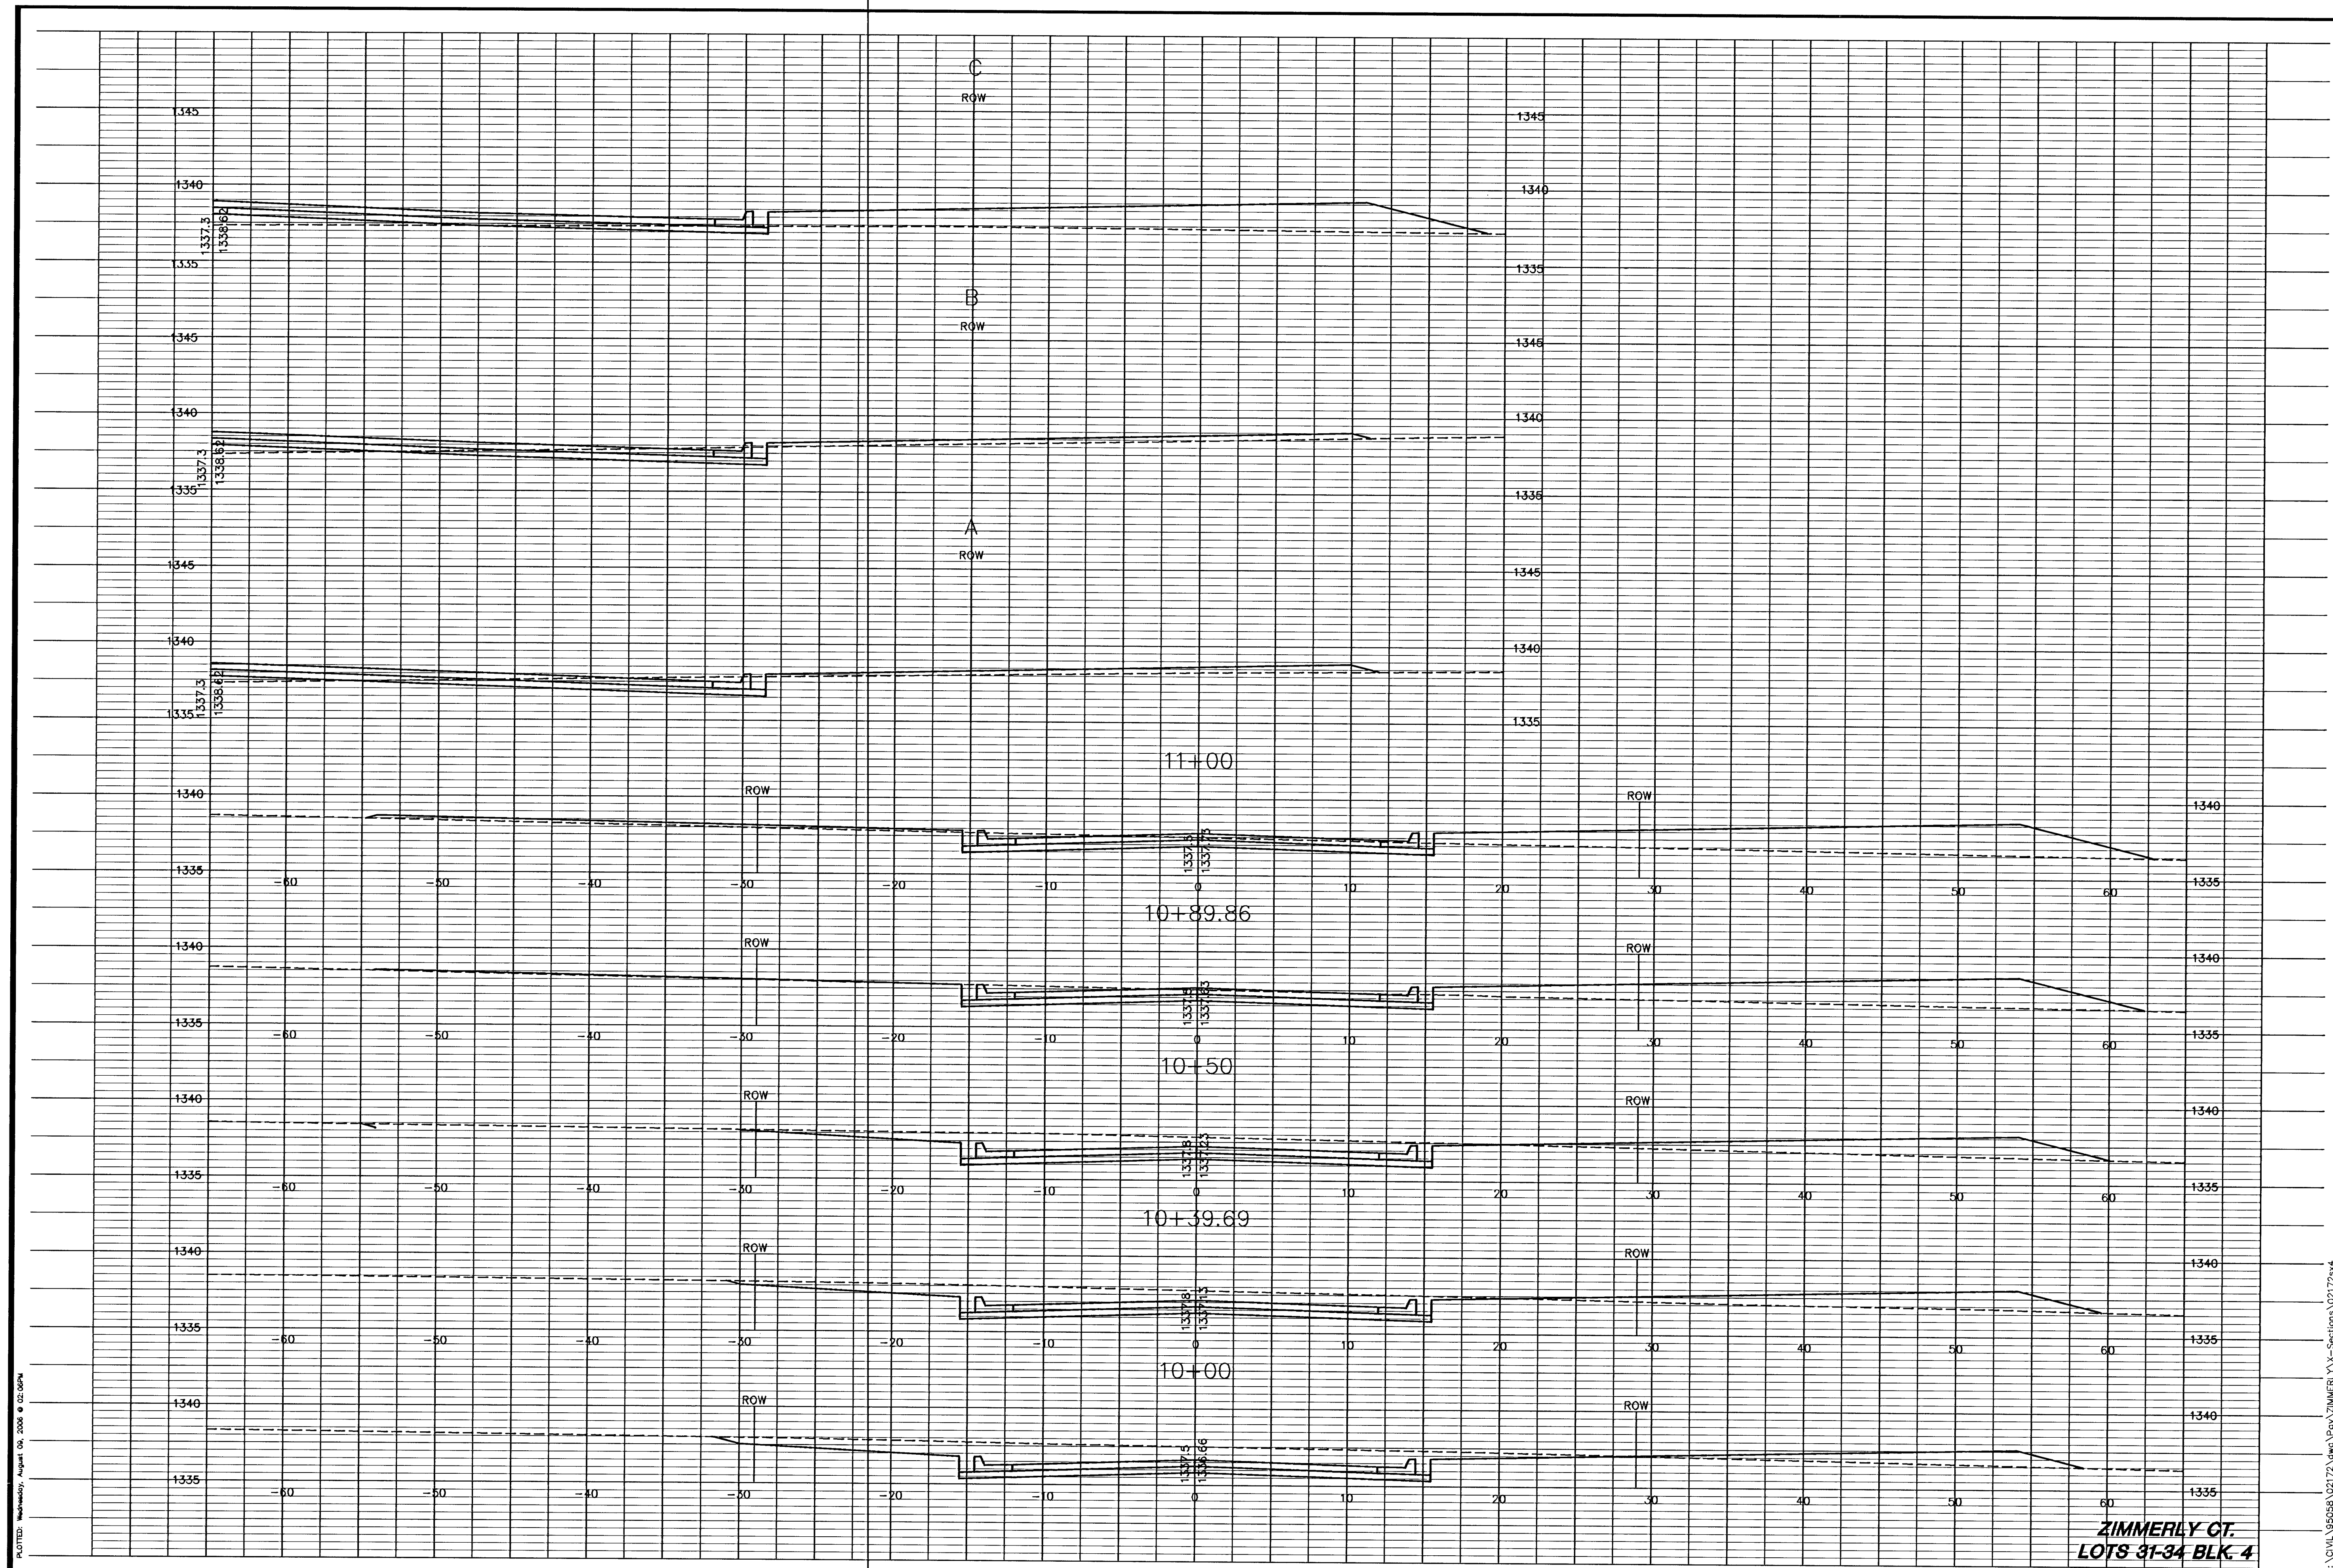

PLotted: Mechanical, August 06, 2006 @ 02:06PM

H:\DWG\95058\02172.dwg \Per\ZIMMERLY\X-Sections\02172a4