


PAVING AND INCIDENTAL DRAINAGE  
**WOODLAND LAKES 3RD & 4TH**  
 ZIMMERLY PHASE

**CROSS SECTIONS**  
 SHEET TITLE  
 472-83718  
 PROJECT NUMBER

DESIGN BY SRS  
 DRAWN BY BFL/DM  
 CHECKED BY GJA

ISSUED AUGUST 2006  
 REVISED

SHEET NO.  
**28 of 36**

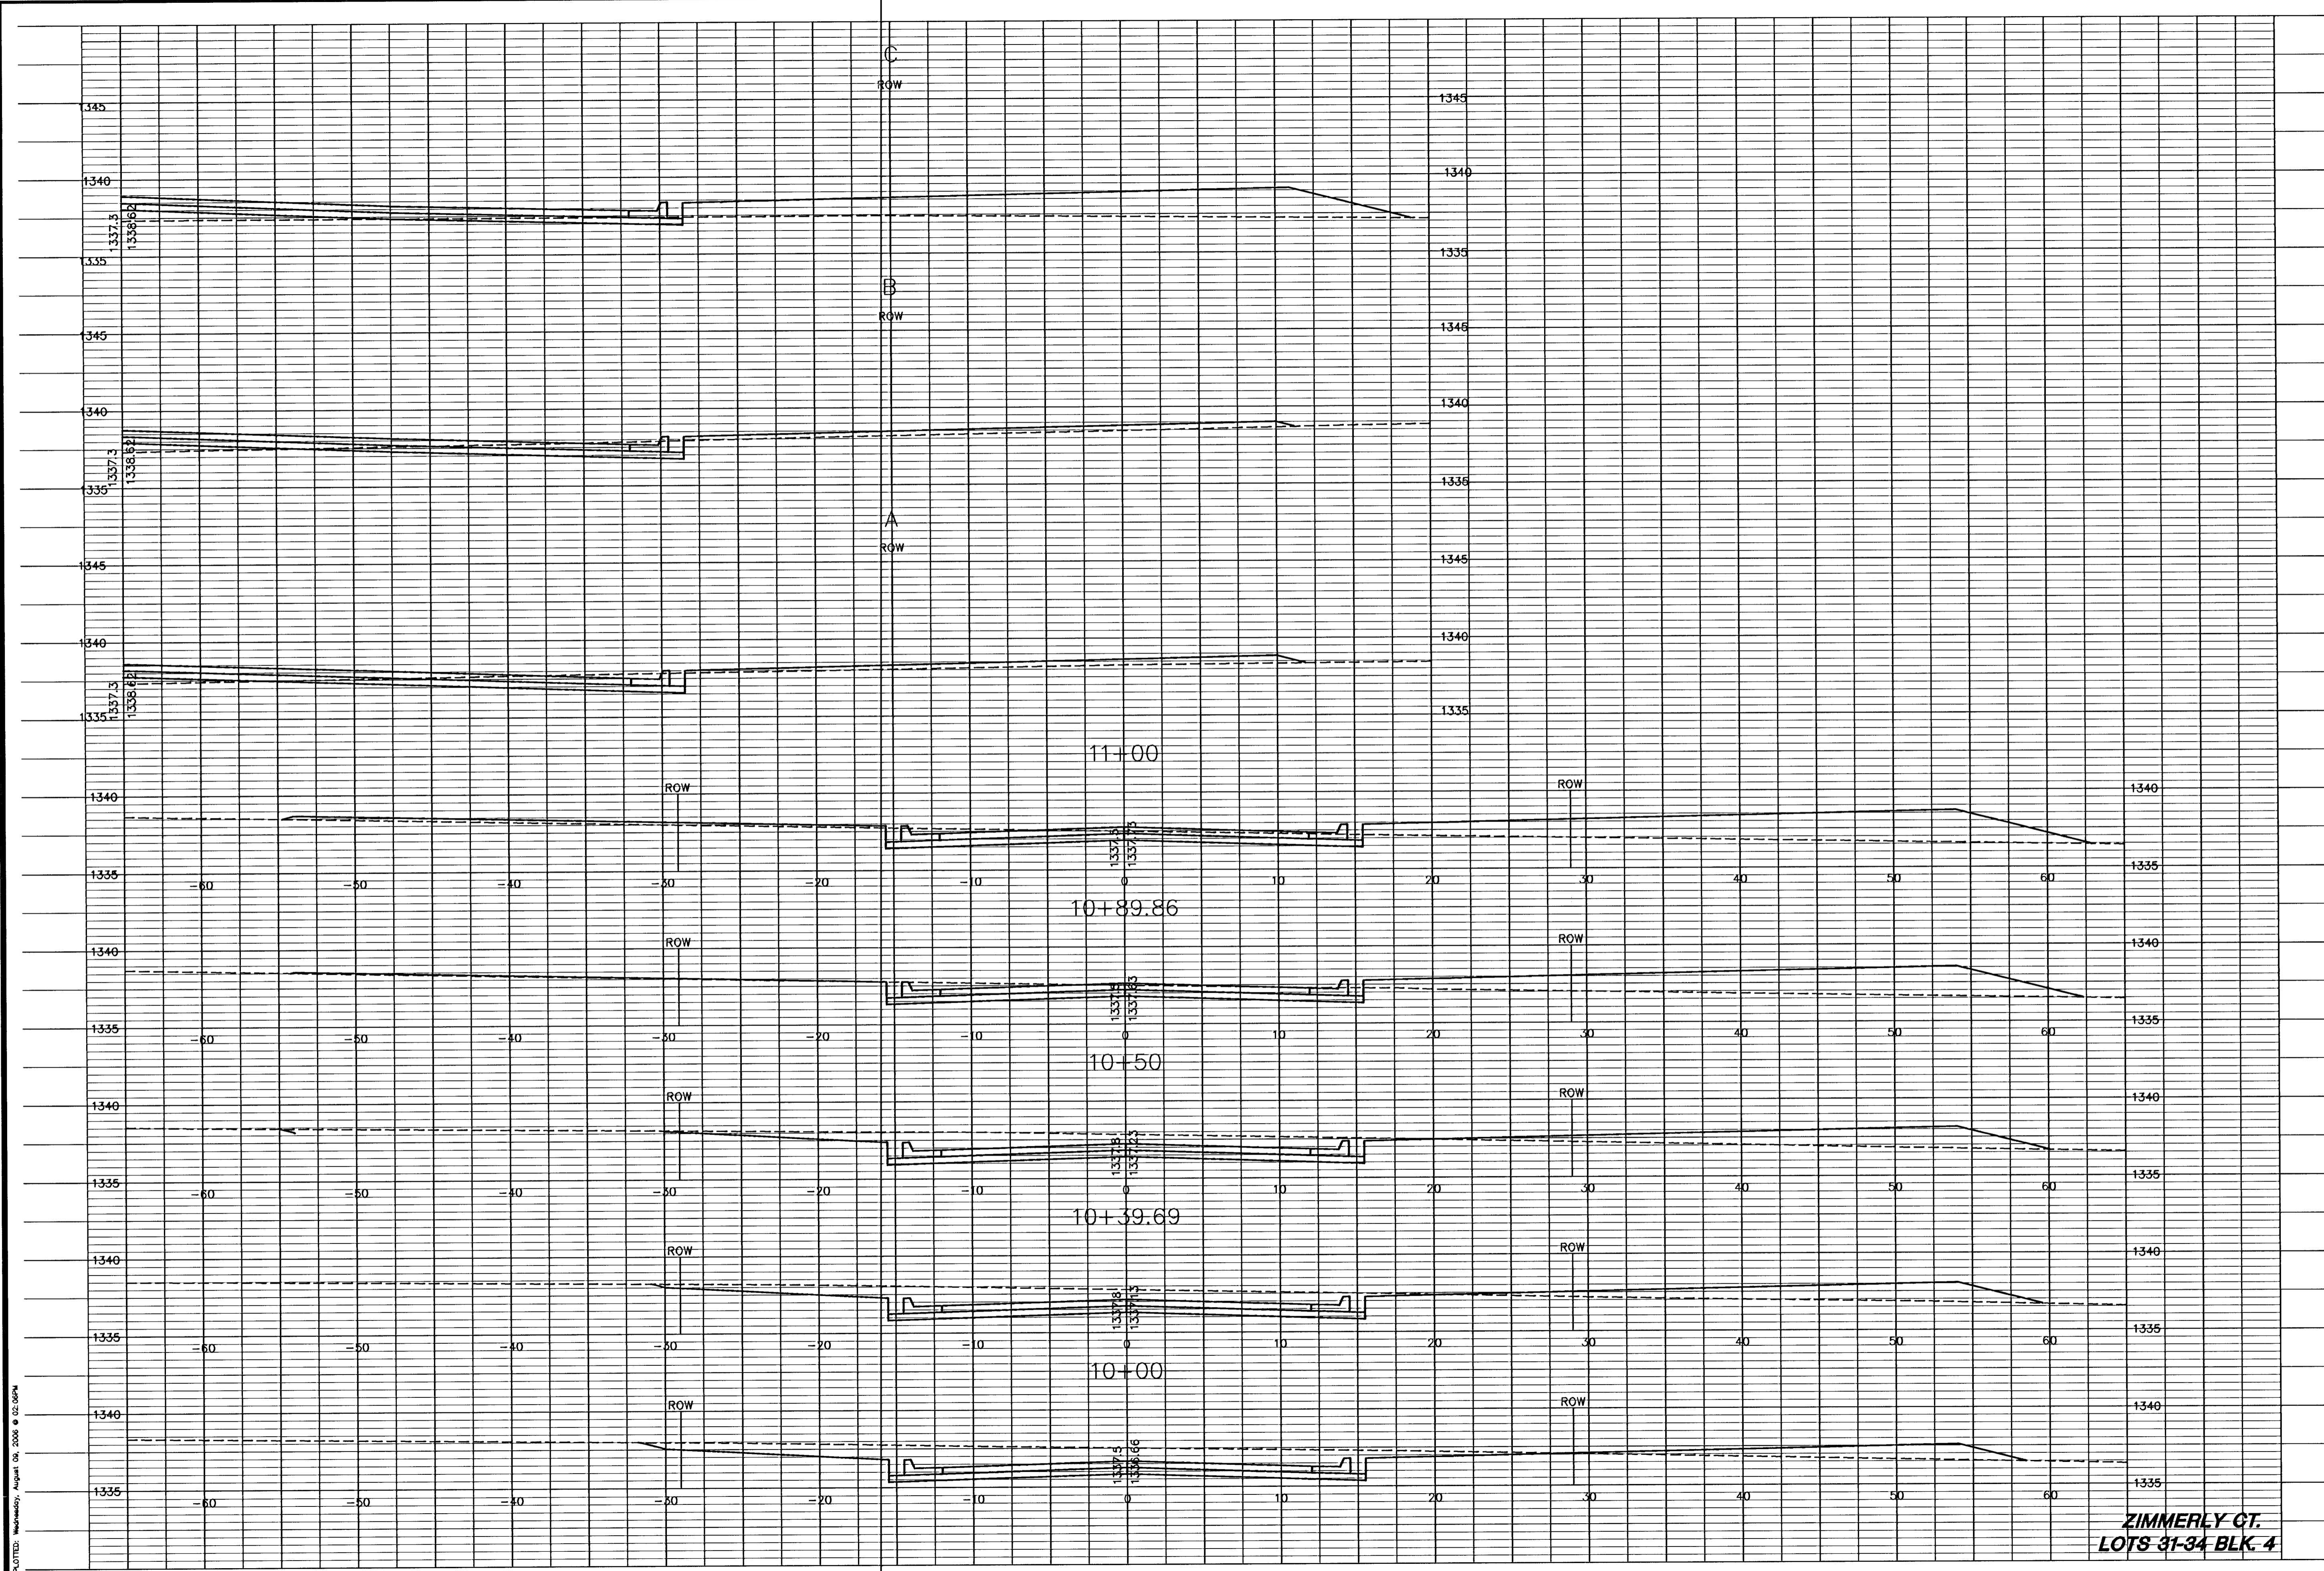

ZIMMERLY QT.  
 LOTS 31-34 BLK. 4

PLOTTED: Wednesday, August 09, 2006 @ 02:50PM

H:\CIVIL\850588\037172.dwg\Y:\p\ZIMMERLY\X-Sections\02172as5