

PAVING AND INCIDENTAL DRAINAGE
WOODLAND LAKES 3RD & 4TH
ZIMMERLY PHASE

CROSS SECTIONS


SHEET TITLE
472-83718
PROJECT NUMBER

DESIGN BY **SRS**
DRAWN BY **BFL/DM**
CHECKED BY **GJA**

ISSUED
AUGUST 2006

REVISED

SHEET NO.
29 of 36

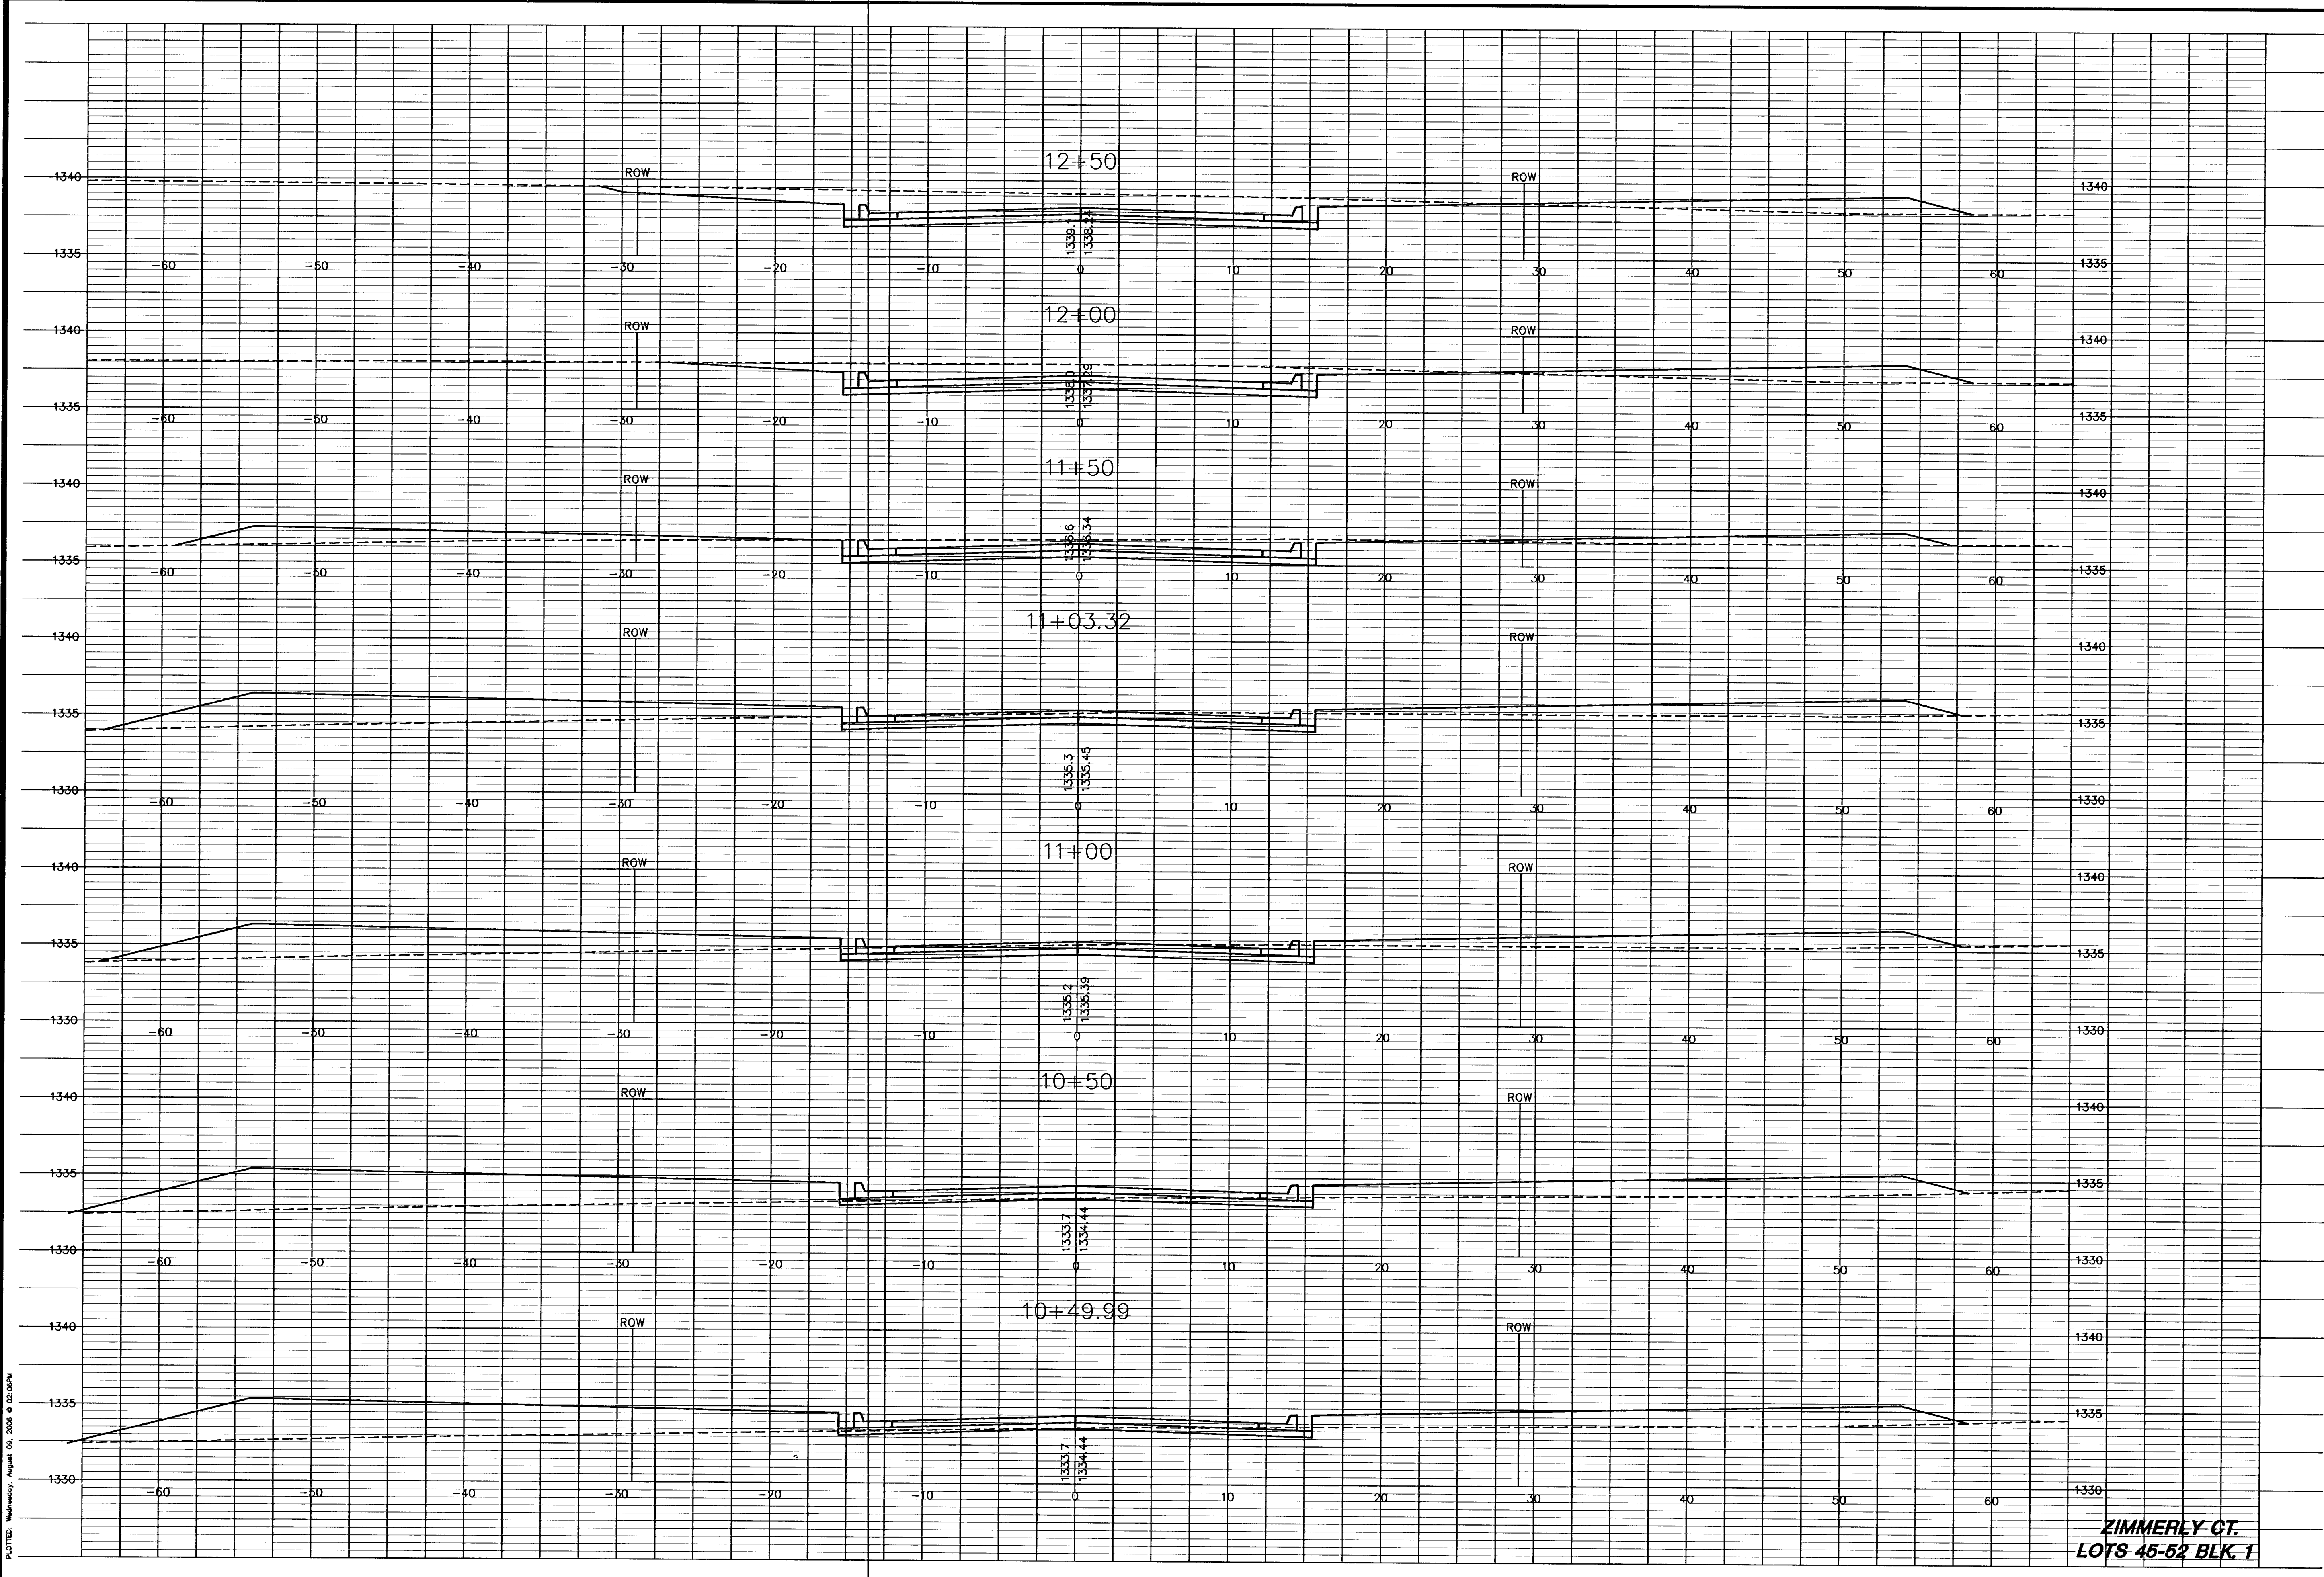

ZIMMERLY CT.
LOTS 45-52 BLK. 1

PLOTTED: Wednesday, August 09, 2006 @ 05:09PM

H:\D:\V\950588\02172_View\Pos\ZIMMERLY_X-Sections\02172a6