

PAVING AND INCIDENTAL DRAINAGE  
**WOODLAND LAKES 3RD & 4TH**  
ZIMMERLY PHASE


**CROSS SECTIONS**

SHEET TITLE  
**472-83718**  
PROJECT NUMBER

DESIGN BY **SRS**  
DRAWN BY **BFL/DM**  
CHECKED BY **GJA**

ISSUED  
**AUGUST 2006**  
REVISED

SHEET NO.  
**30 of 36**

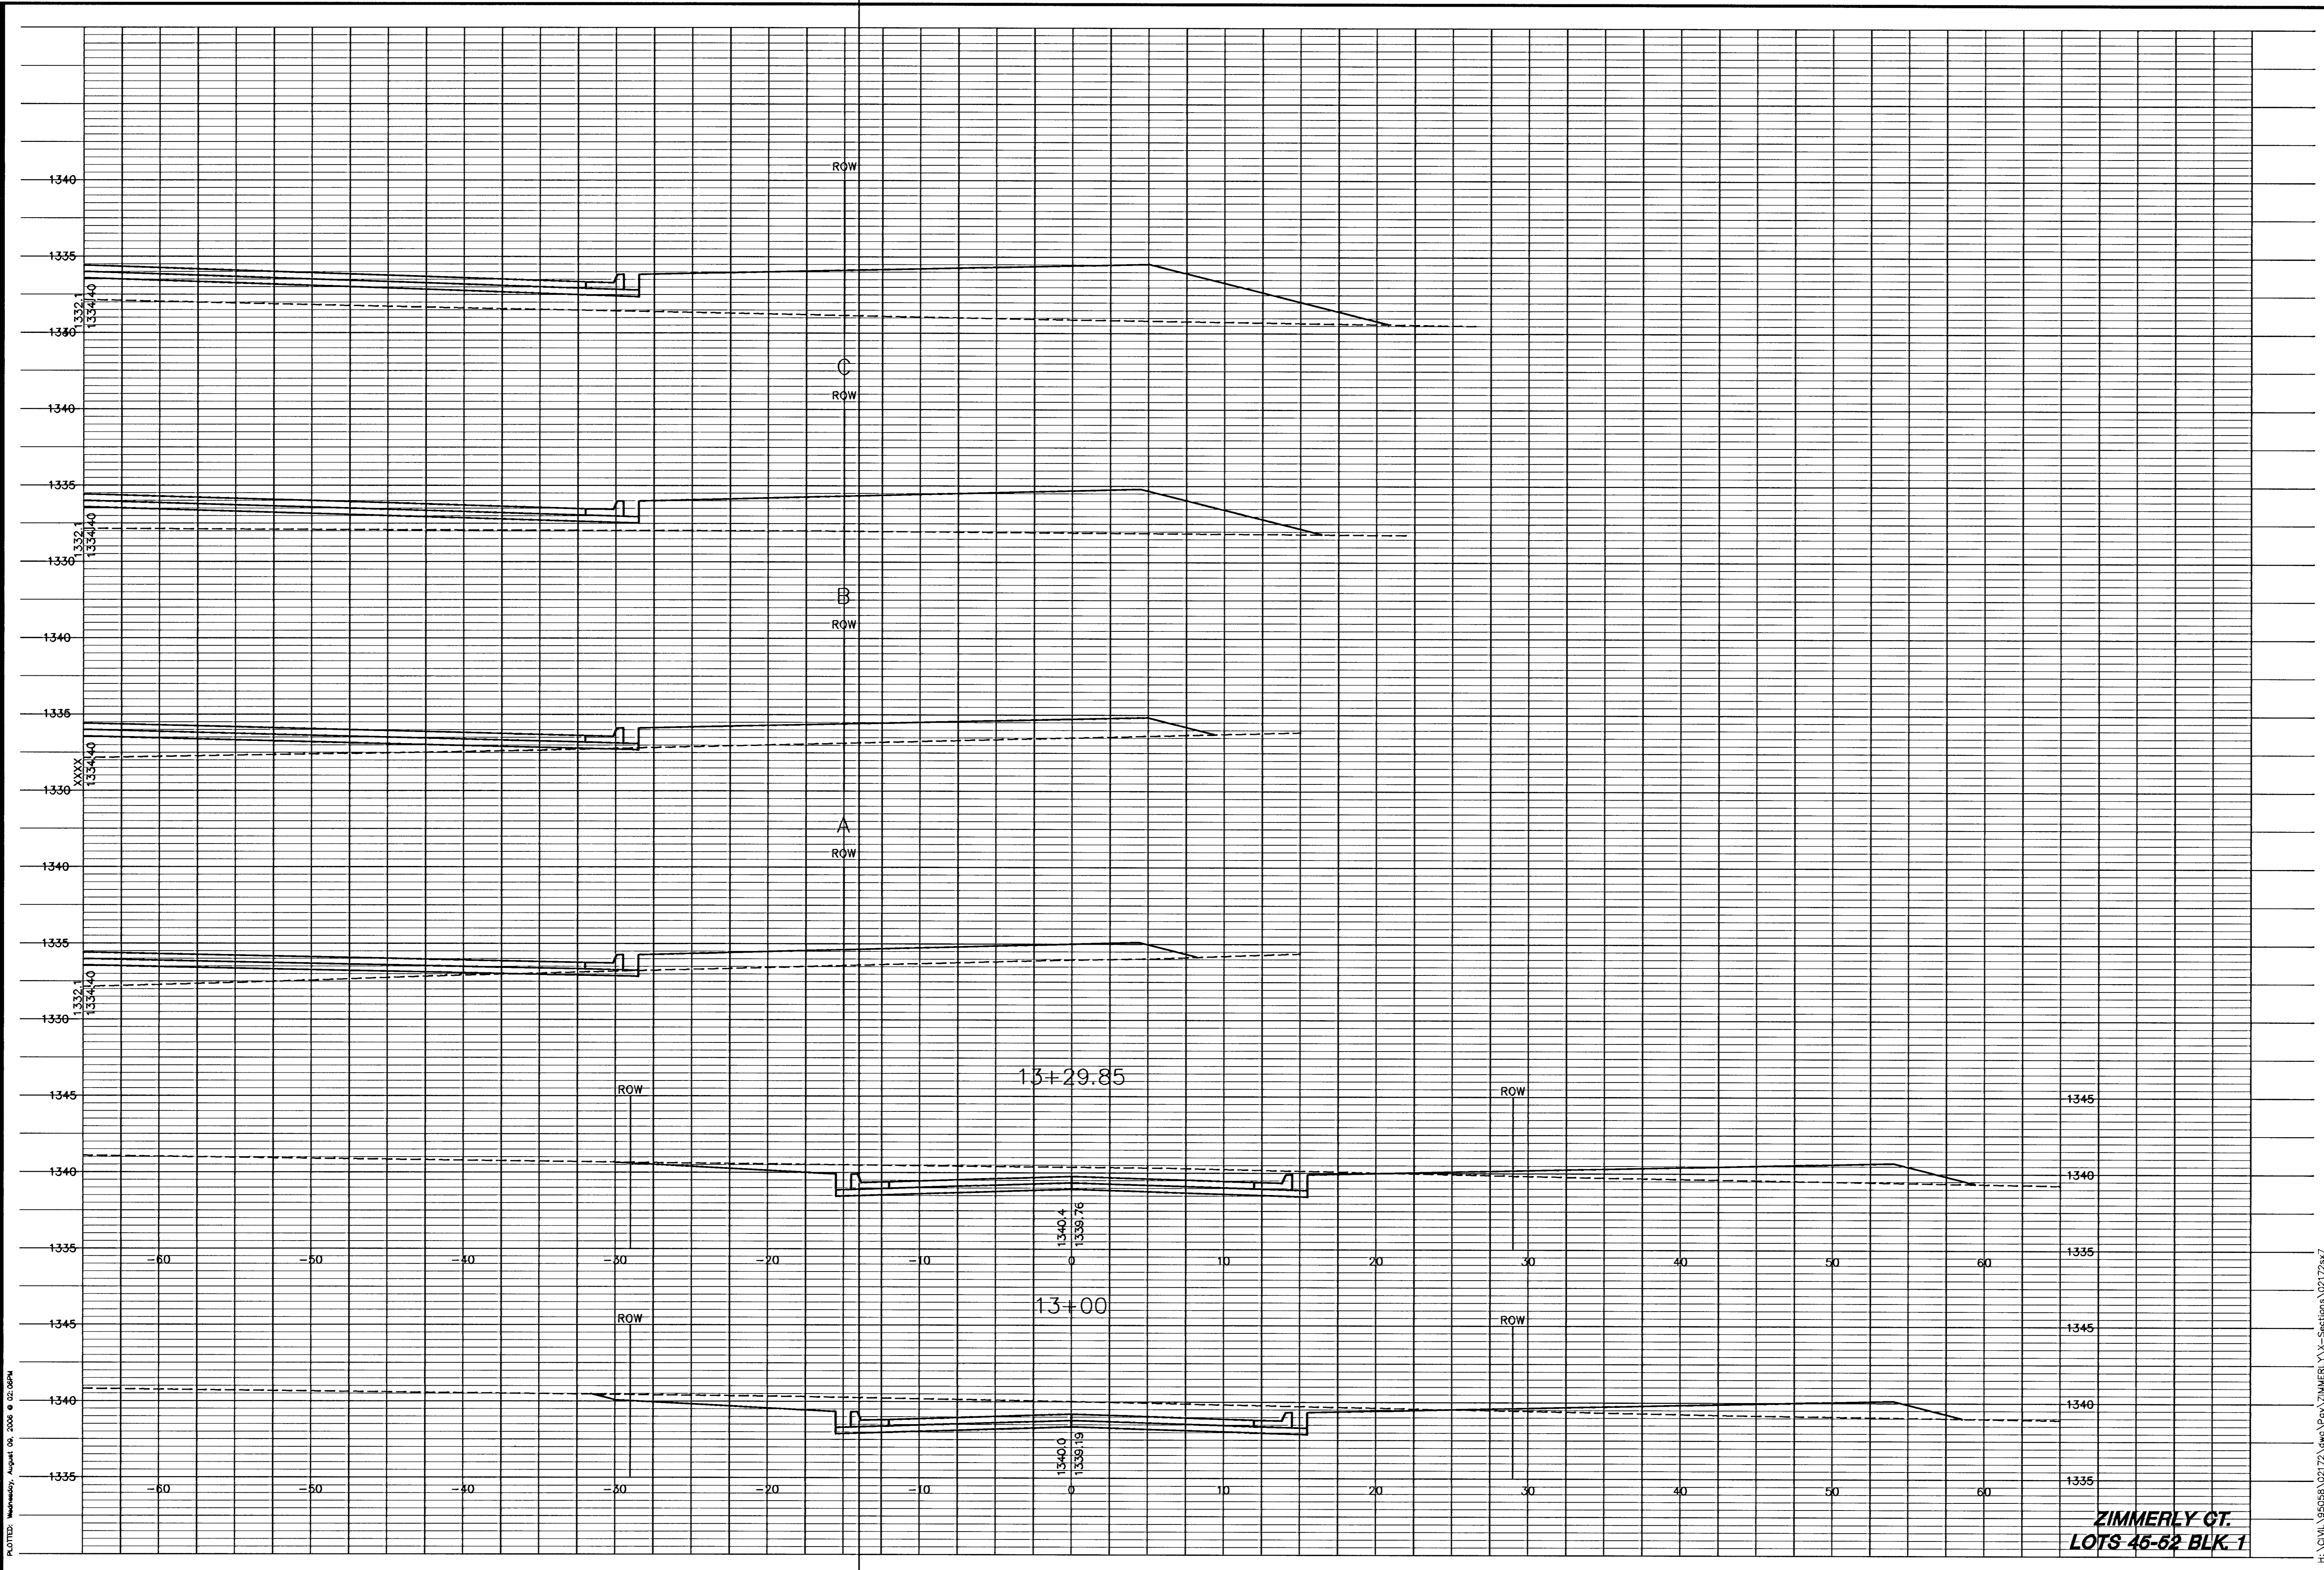

PLOTTED: Wednesday, August 09, 2006 @ 02:08PM

H:\CIVIL\950558\021721.dwg, Proj\ZIMMERLY\Y-Sect\Sections\02172a.rvt

**ZIMMERLY CT.**  
**LOTS 45-62 BLK 1**