


PAVING AND INCIDENTAL DRAINAGE
WOODLAND LAKES 3RD & 4TH
ZIMMERLY PHASE

CROSS SECTIONS
SHEET TITLE
472-83718
PROJECT NUMBER

SRS
DESIGN BY
DRAWN BY *BFL/DM*
CHECKED BY *GJA*

ISSUED
AUGUST 2006
REVISED

SHEET NO.
31 of 36

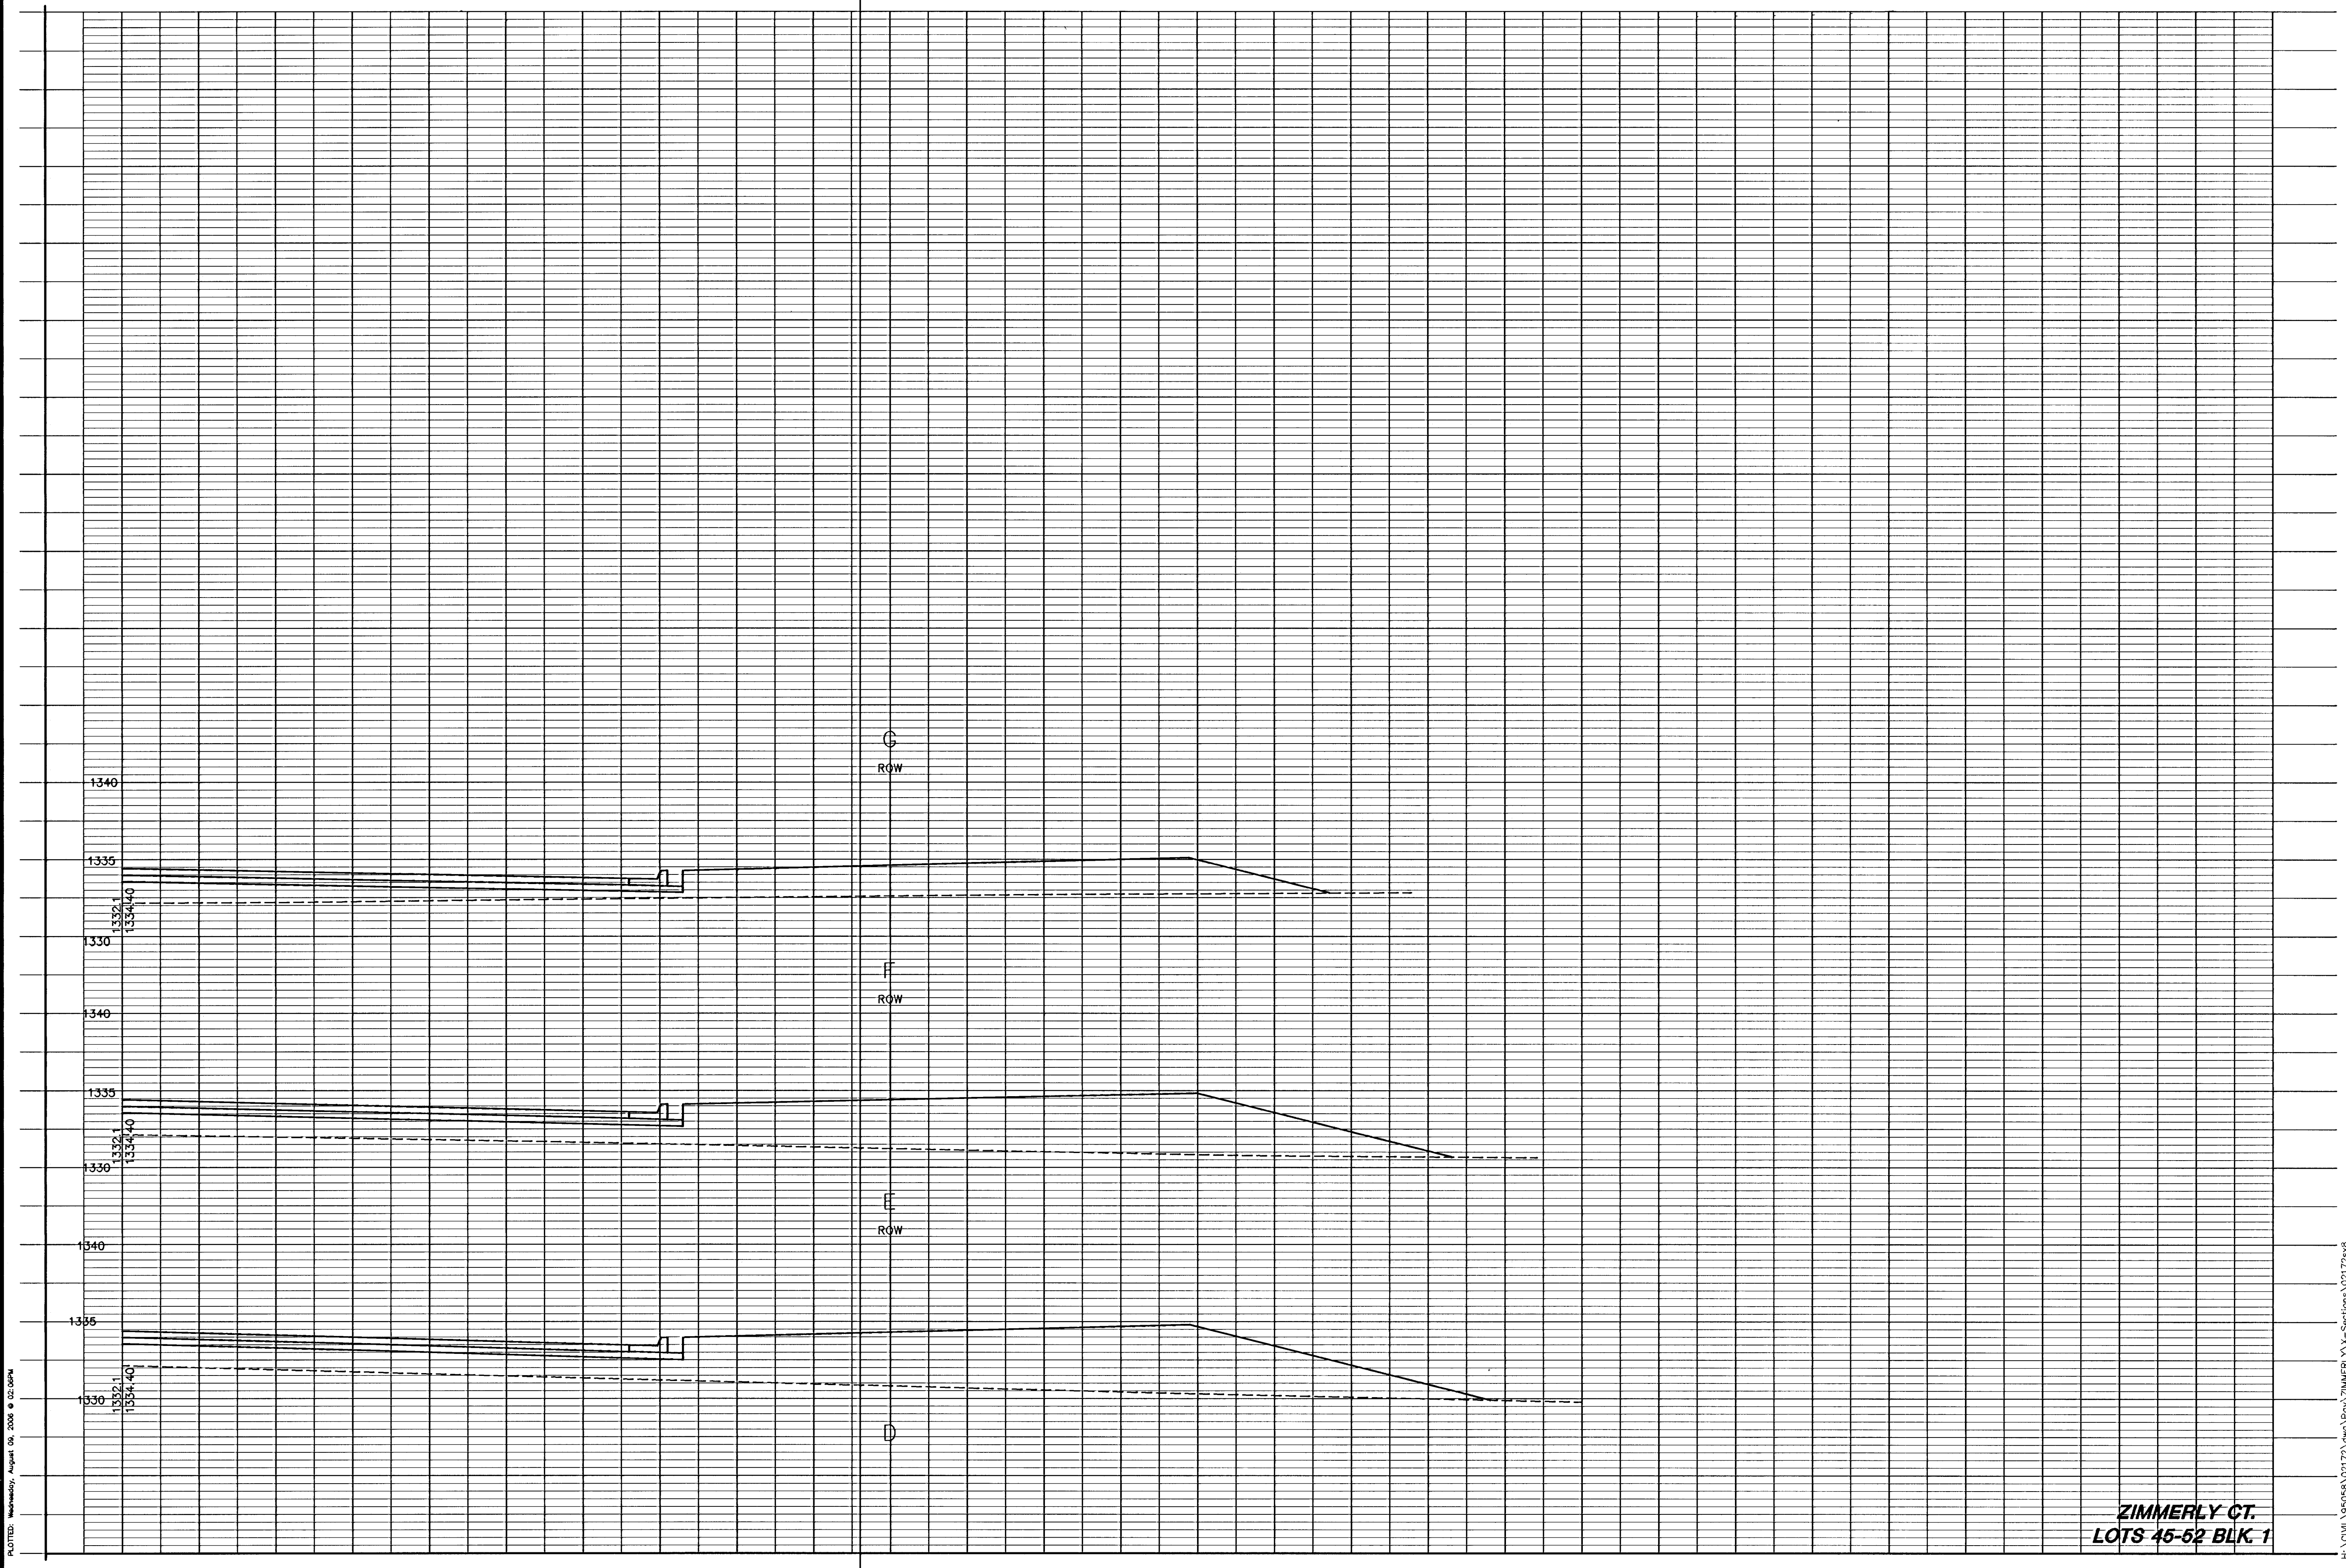

ZIMMERLY CT.
LOTS 45-52 BLK. 1