


PLOTTED: Wednesday, August 09, 2006 @ 02:08PM

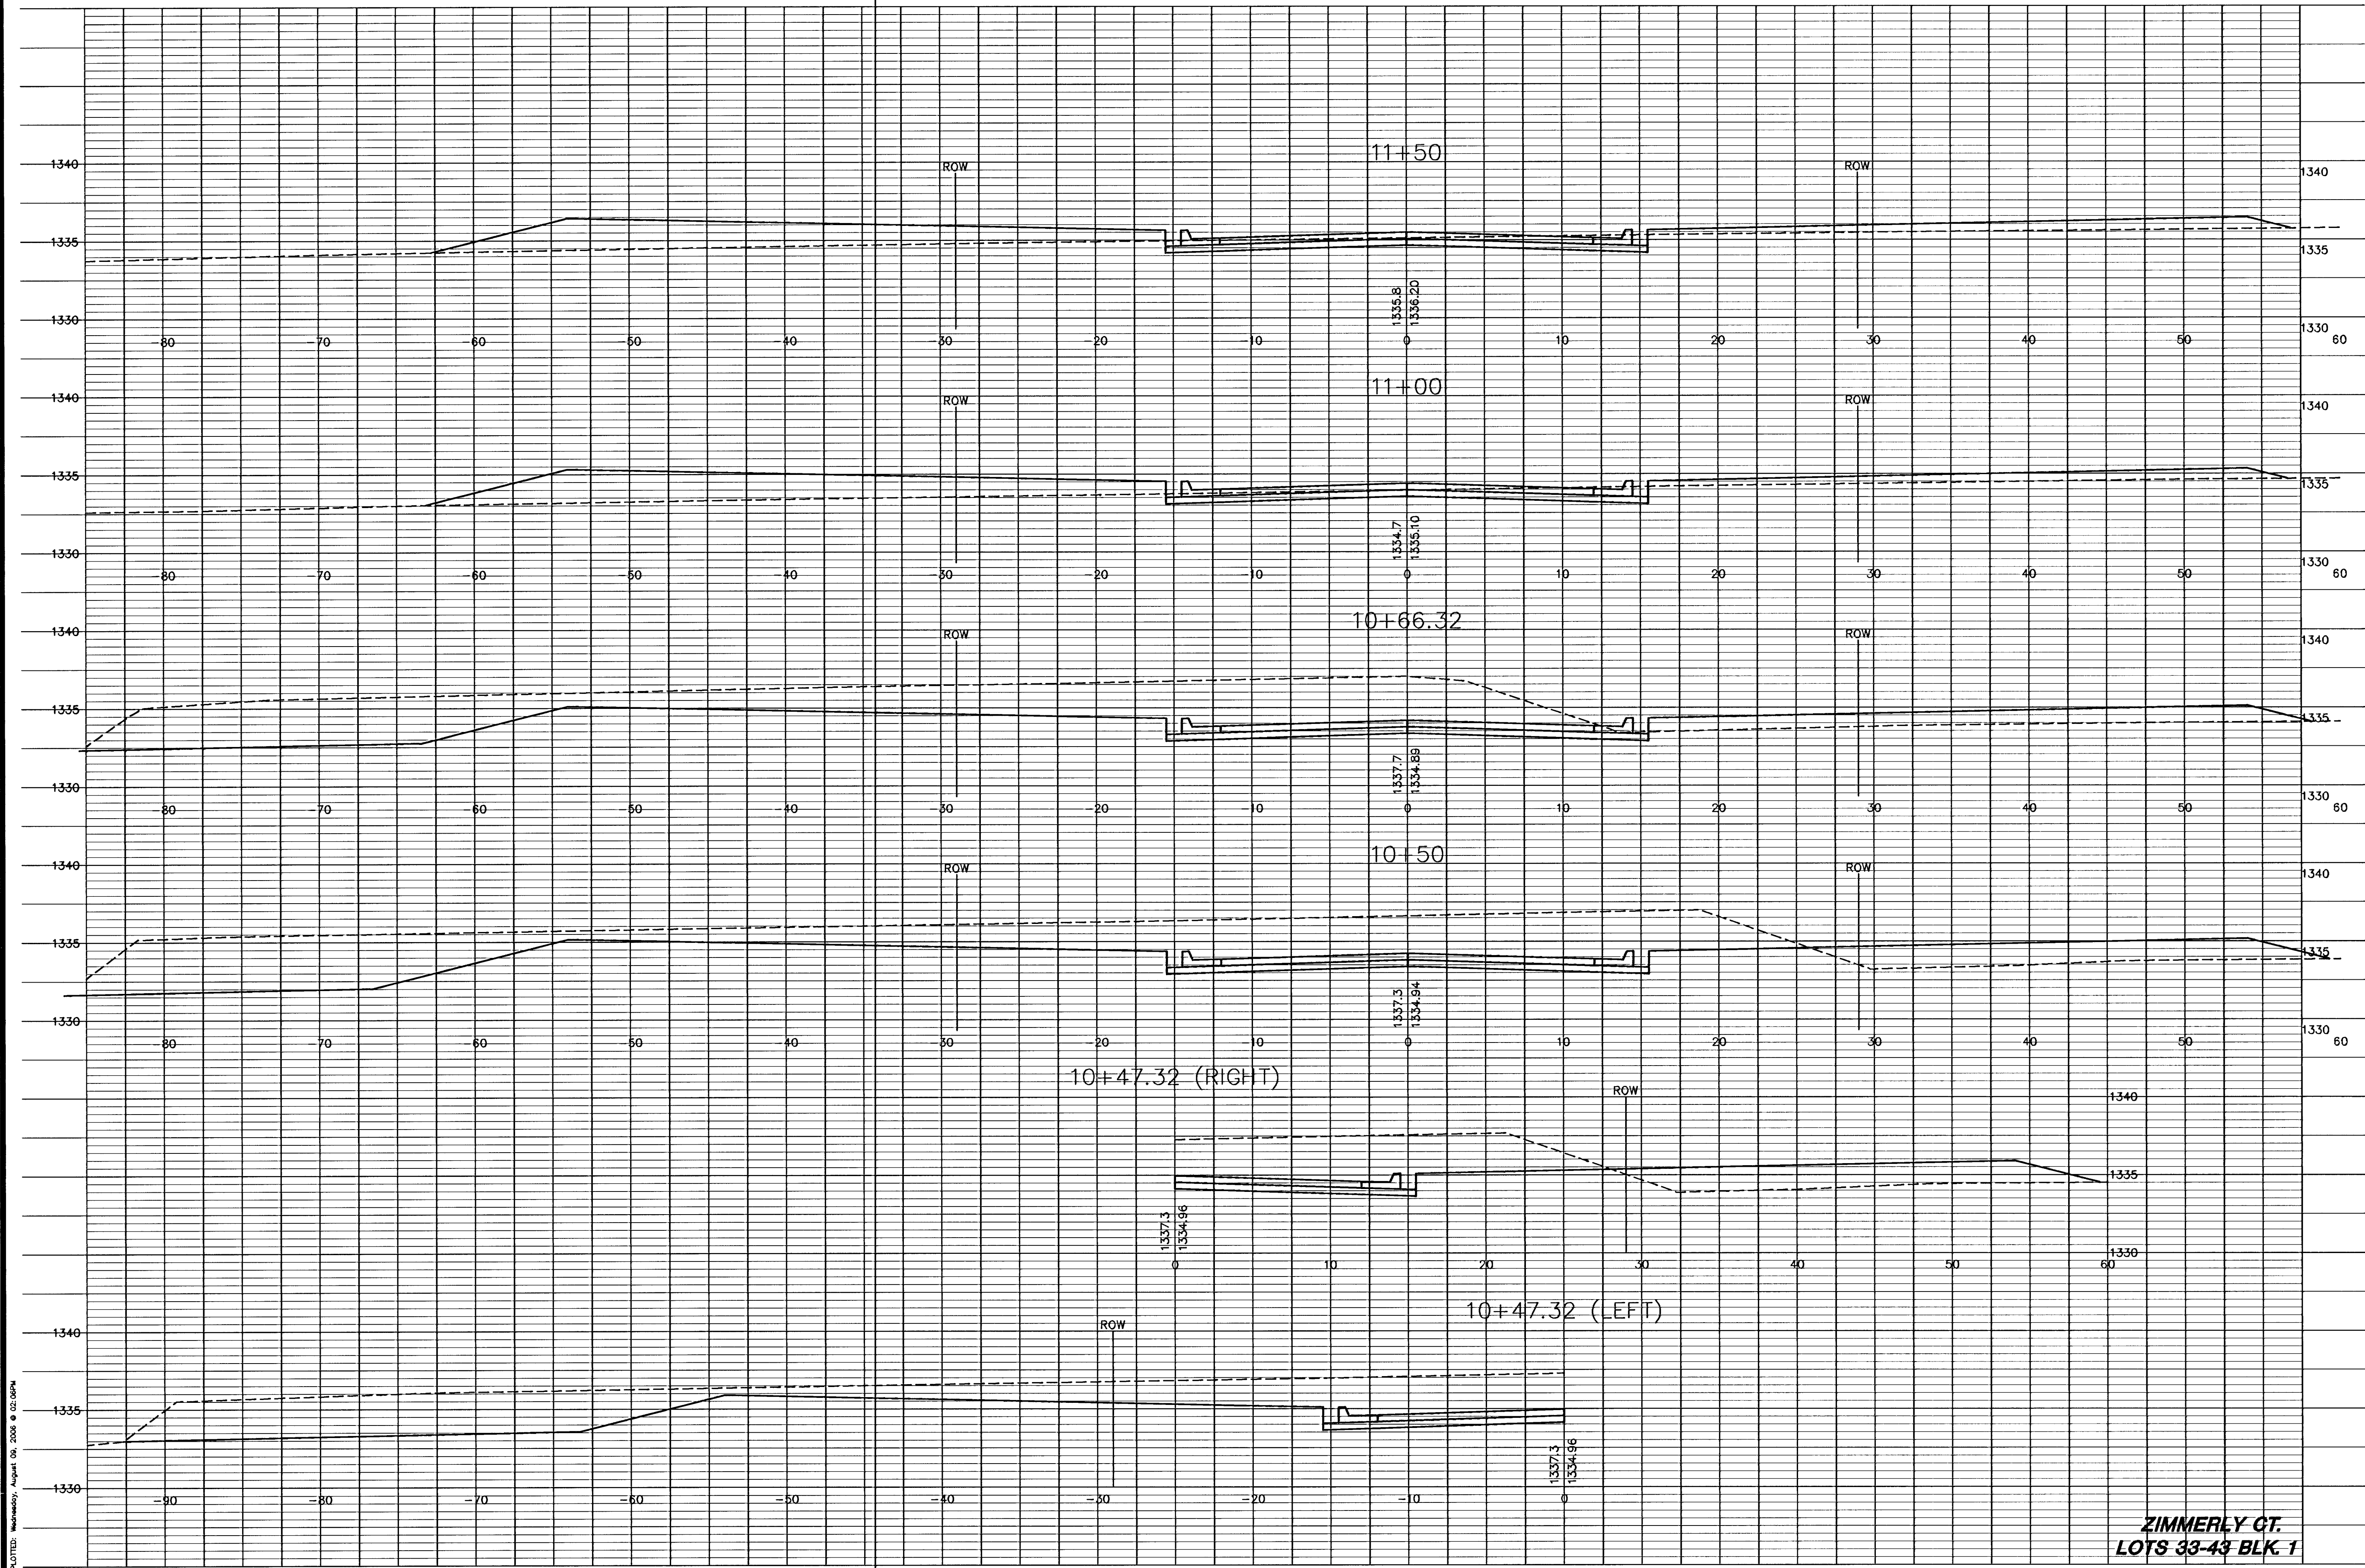

ZIMMERLY CT.
LOTS 33-43 BLK. 1

MKEC
ENGINEERING
CONSULTANTS, INC.
411 N. WEBB ROAD
WICHITA, KS. 67206
316-684-9600

PAVING AND INCIDENTAL DRAINAGE
WOODLAND LAKES 3RD & 4TH
ZIMMERLY PHASE

CROSS SECTIONS
SHEET TITLE
472-83718
PROJECT NUMBER

DESIGN BY: SRS
DRAWN BY: BFL/DM
CHECKED BY: GJA

ISSUED: AUGUST 2006
REVISED:

SHEET NO.
32 of 36

H:\CIVIL\950538\02172\dwg\pav\Zimmerly-X-sections\02172s32.dwg