

PAVING AND INCIDENTAL DRAINAGE
WOODLAND LAKES 3RD & 4TH
ZIMMERLY PHASE


CROSS SECTIONS

SHEET TITLE
472-83718
PROJECT NUMBER

DESIGN BY SRS
DRAWN BY BFL/DM
CHECKED BY GJA

ISSUED AUGUST 2006
REVISED

SHEET NO.
33 of 36

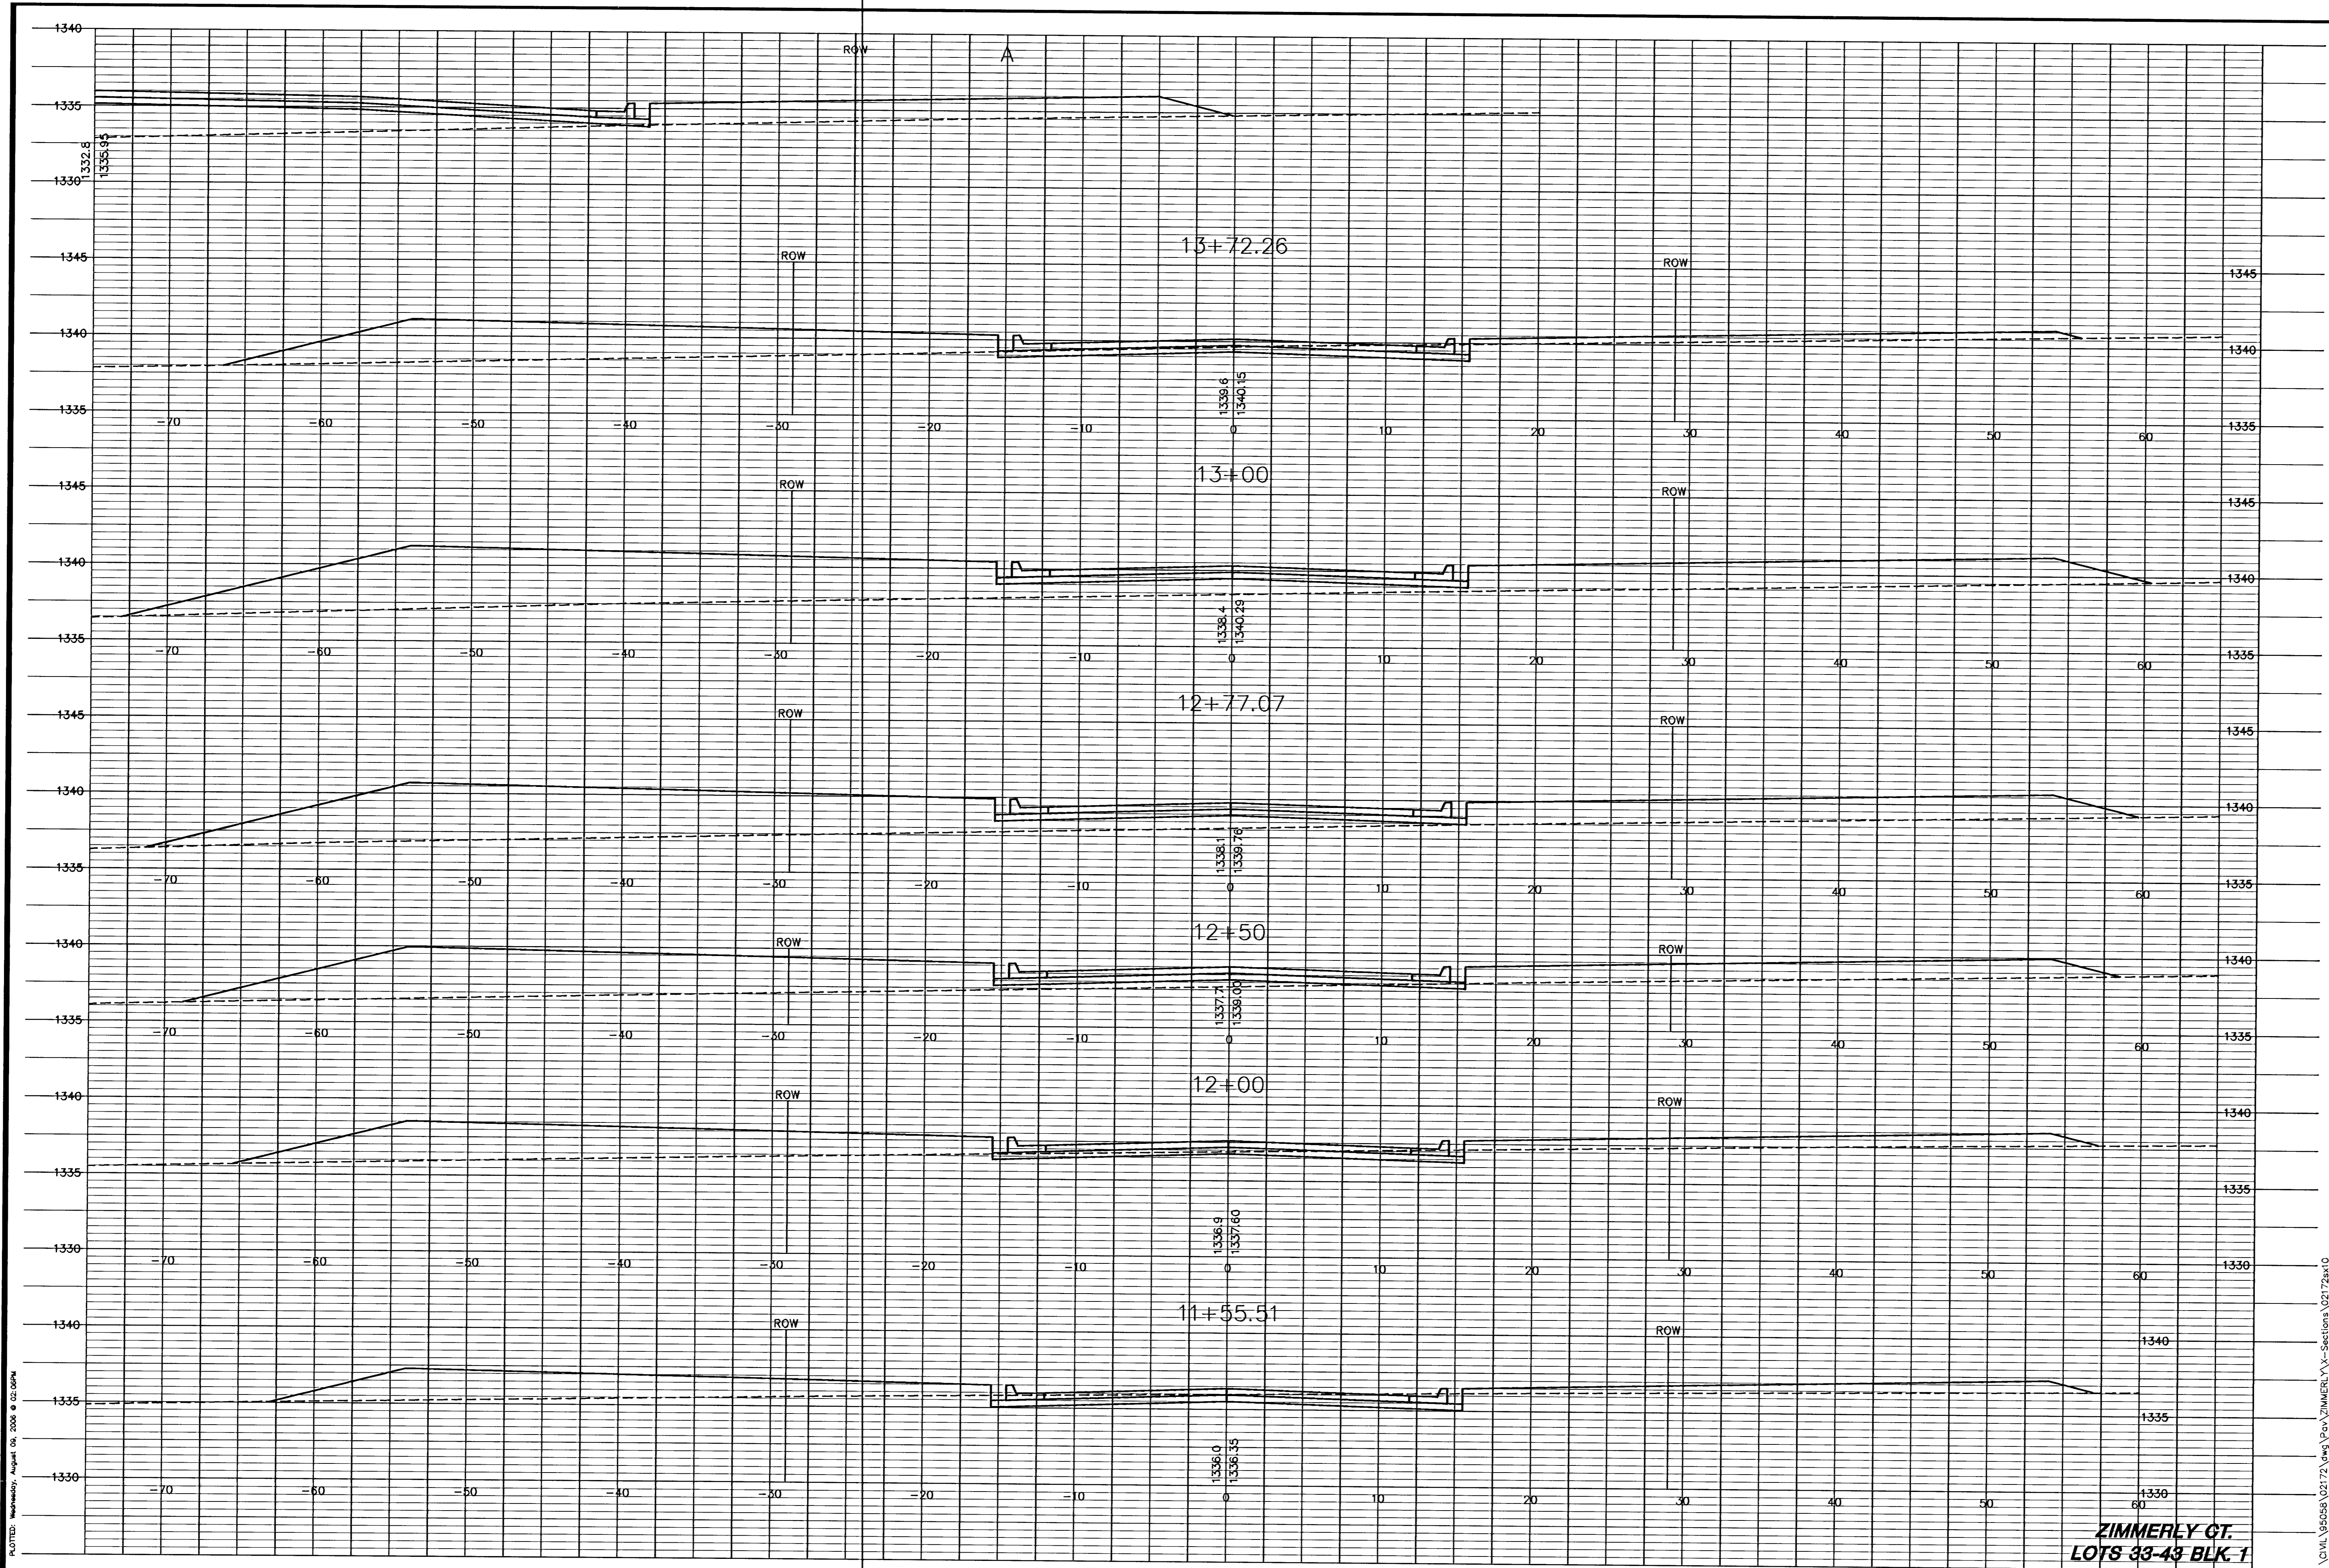

ZIMMERLY CT.
LOTS 33-43 BLK. 1

PLOTTED Wednesday, August 09, 2006 @ 02:08PM

H:\CIVIL\96058\02172.dwg PLOT\ZIMMERLY-X-Sections\02172a10