


PAVING AND INCIDENTAL DRAINAGE  
**WOODLAND LAKES 3RD & 4TH**  
 ZIMMERLY PHASE

**CROSS SECTIONS**  
 SHEET TITLE  
 PROJECT NUMBER  
 472-83718

DESIGN BY  
 SRS  
 DRAWN BY  
 BFL/DM  
 CHECKED BY  
 GJA

ISSUED  
 AUGUST 2006  
 REVISED

SHEET NO.  
 34 of 36

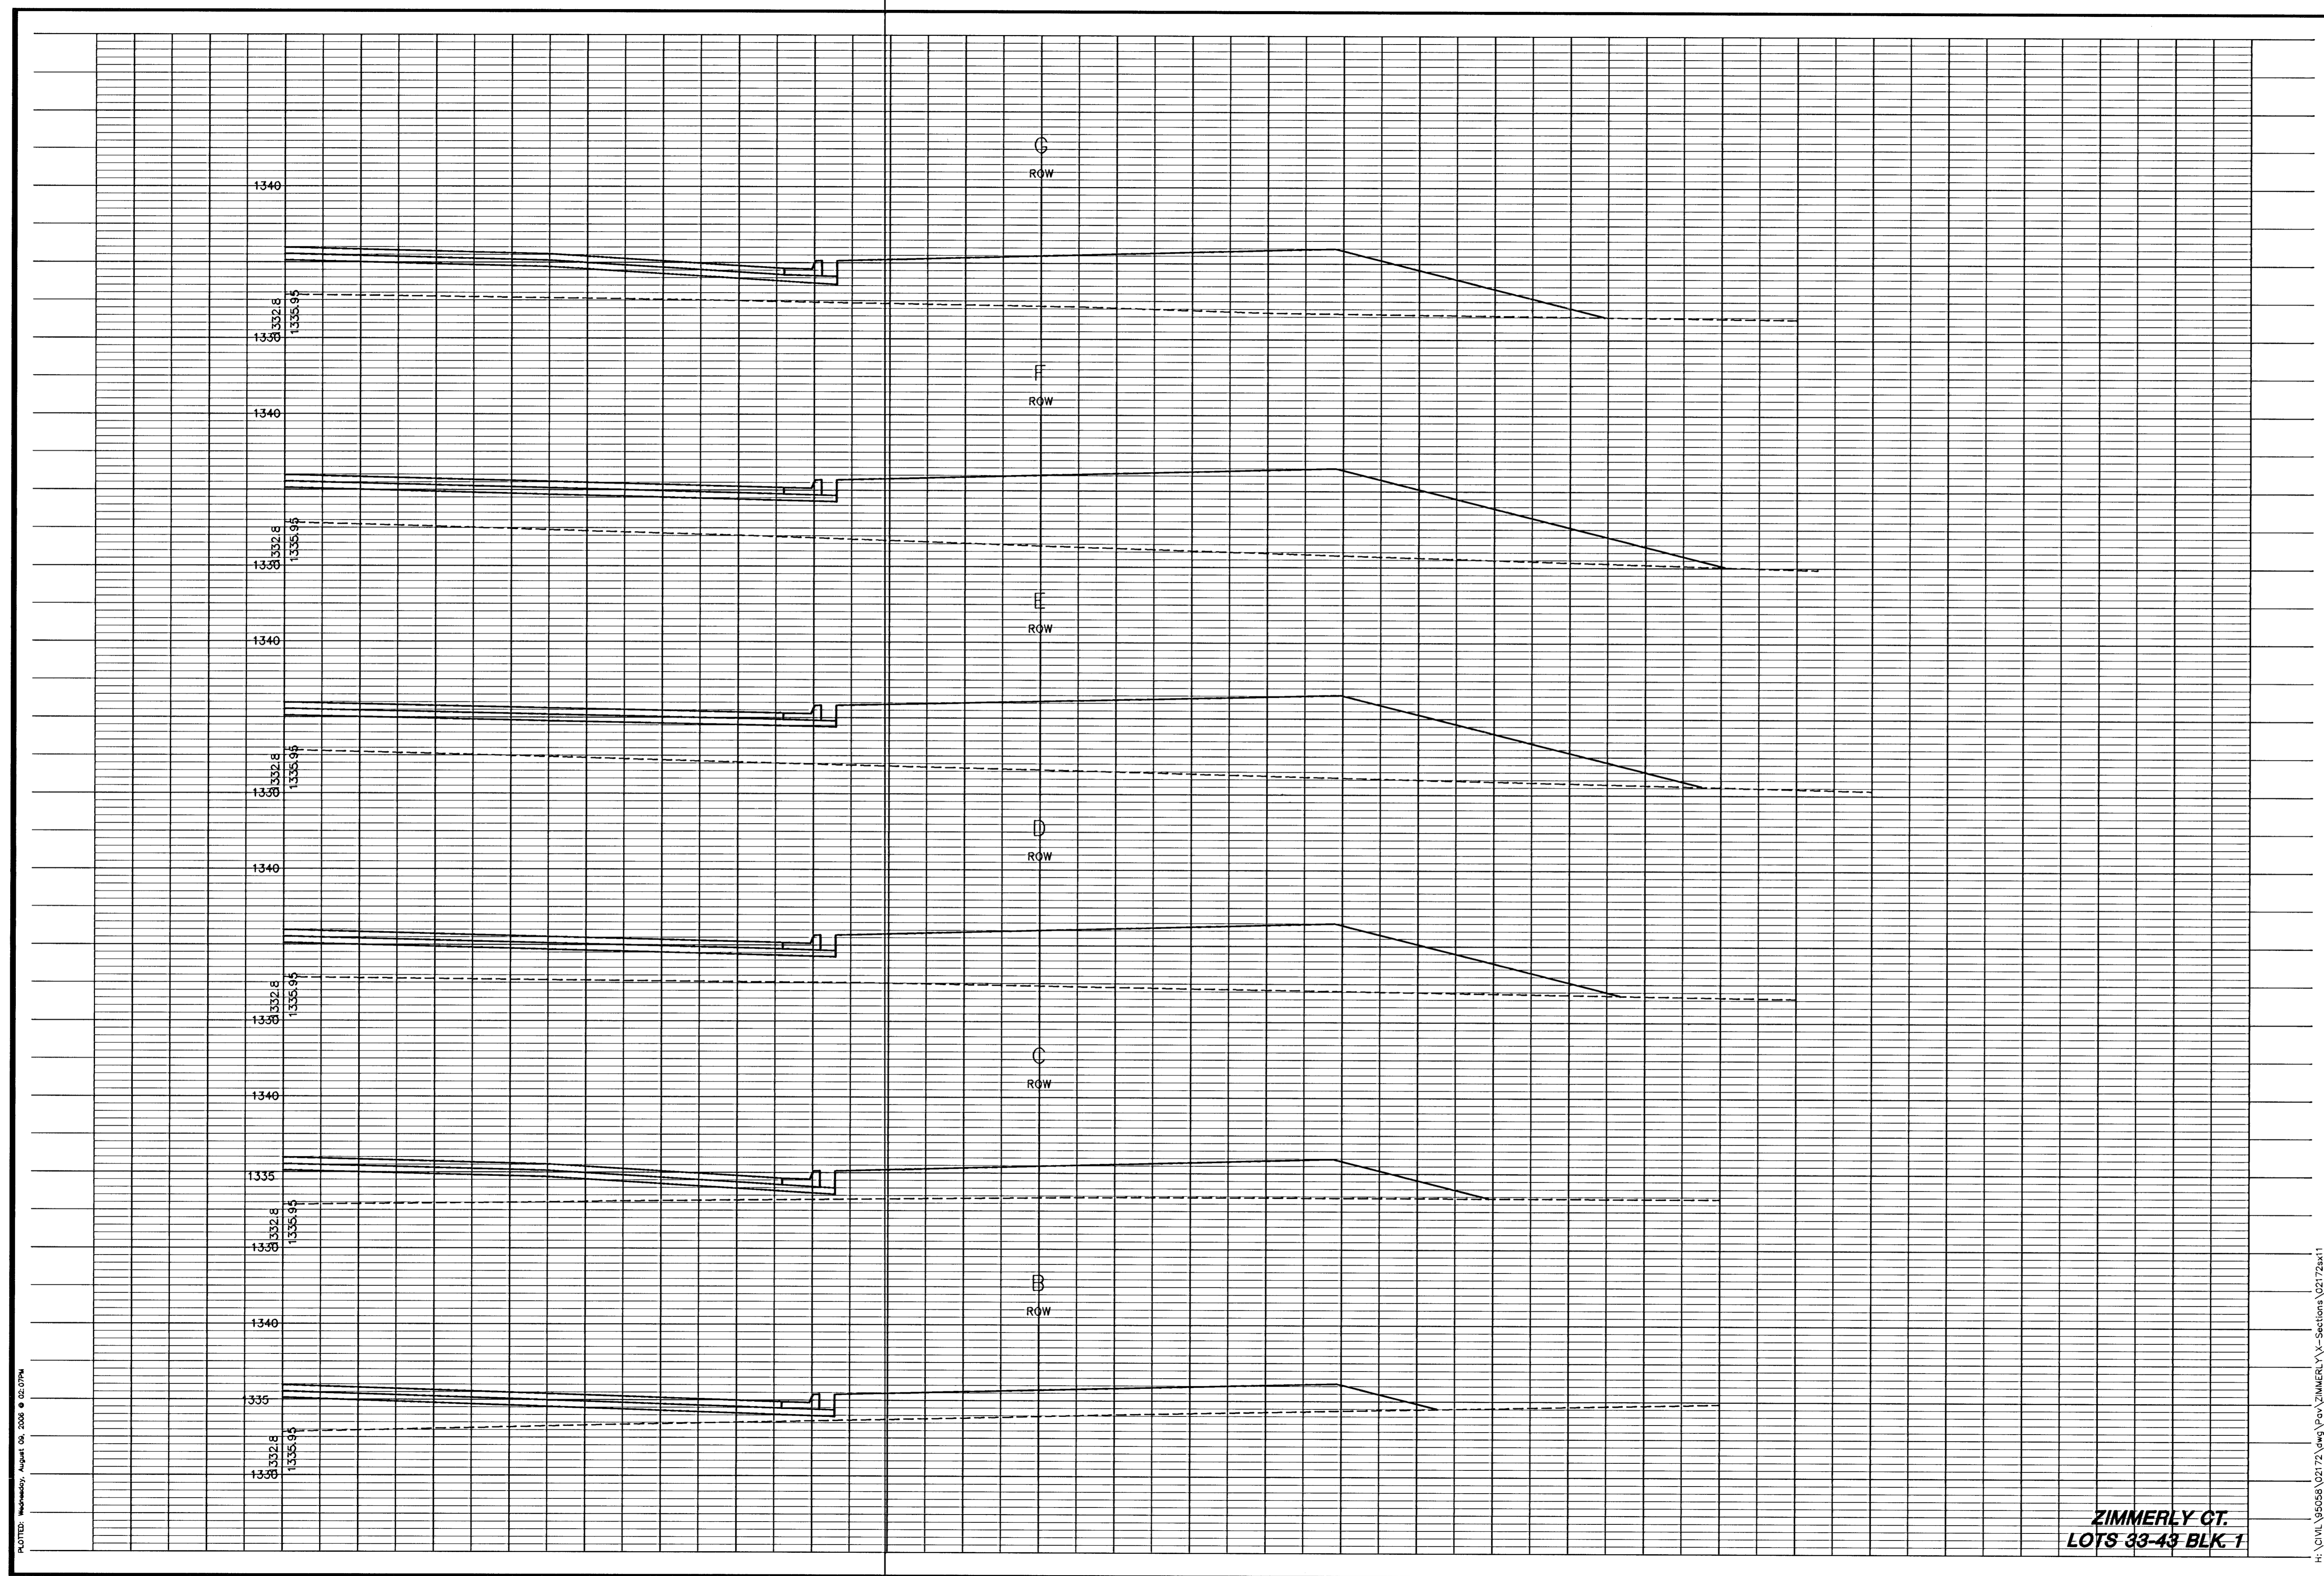

ZIMMERLY QT.  
 LOTS 33-43 BLK. 1

PLOTTED: Wednesday, August 09, 2006 @ 02:07PM

H:\DWG\950568\02172.dwg \pov\Zimmerly\X-Sections\02172a11