

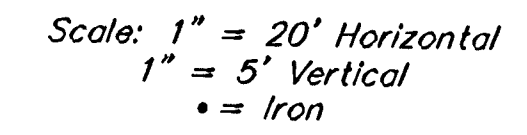
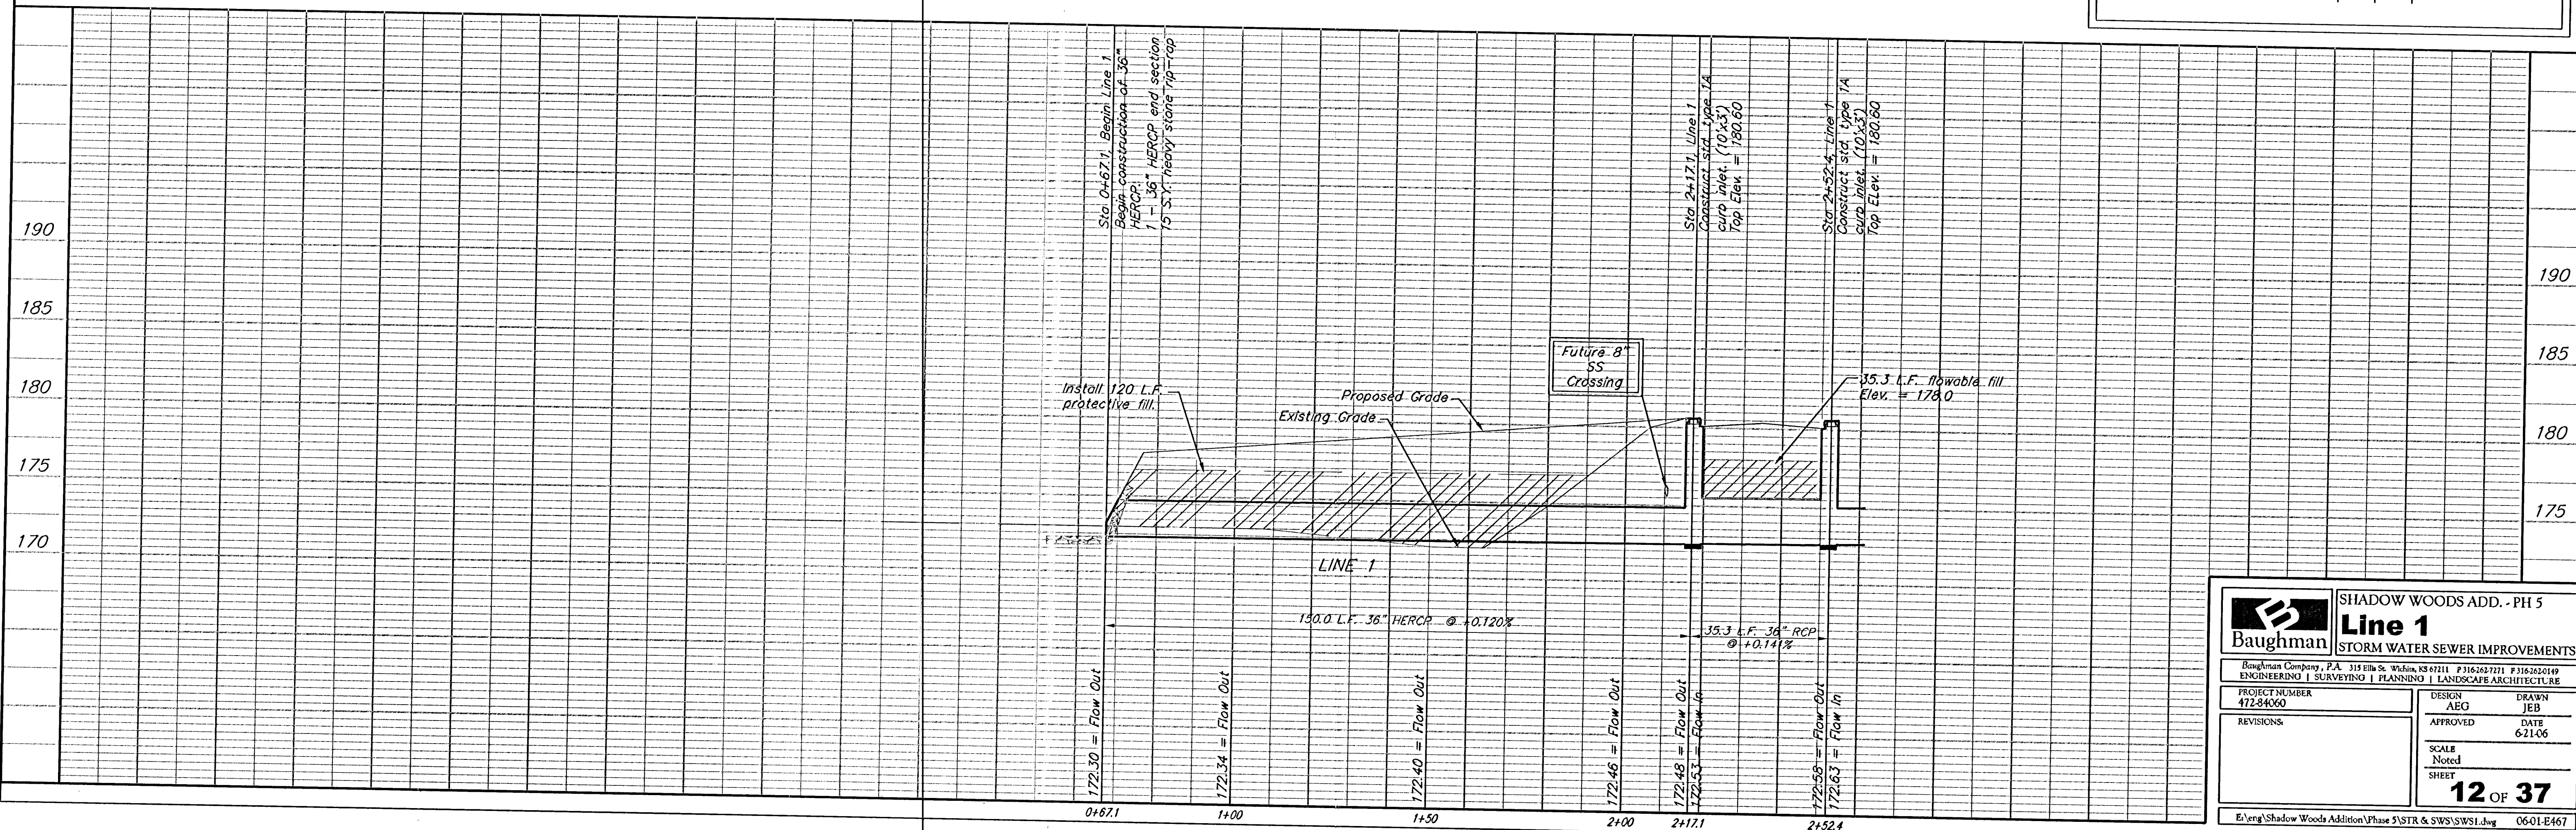


CITY OF WICHITA BENCHMARK DISC, TOP OF
CURB AT WEST END OF CURB RETURN,
NORTHWEST CORNER OF INTERSECTION OF
CITY VIEW AND SHERIAC CIR. IN SHADOW
WOODS ADDITION.
ELEV. = 199.26 (CITY DATUM)

Use Small Equipment or Hand Dig "V" Ditch 75' NE. to Daylight. No trees to be removed for "V" Ditch Construction

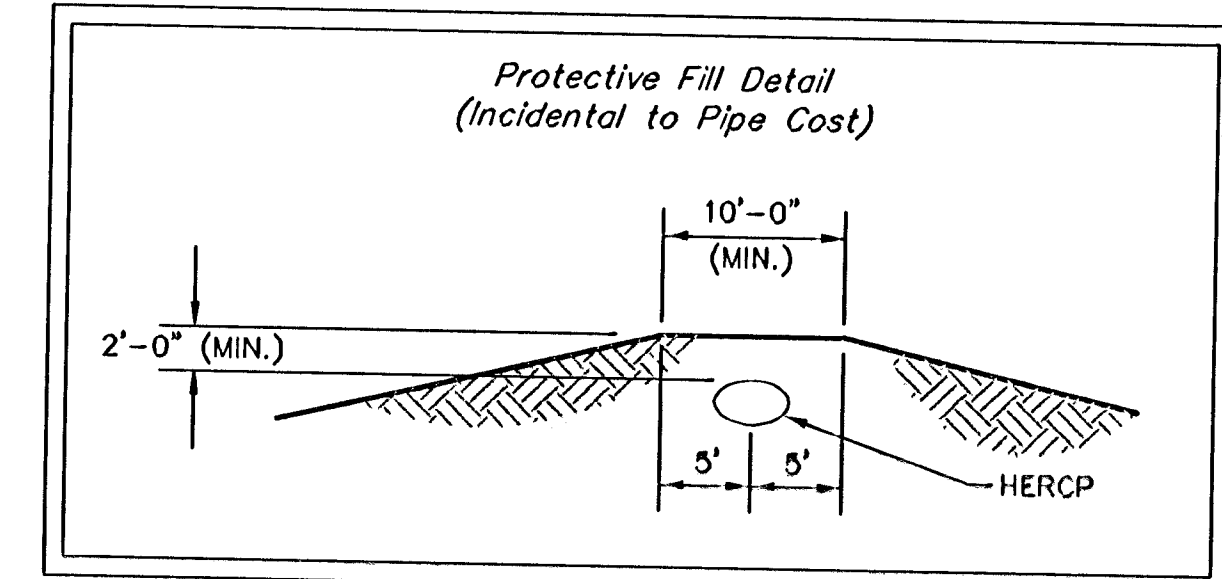

Remove trees only as necessary for storm sewer construction and only with permission of Developer or Baughman Co. Cost of removal to be incidental to lump sum bid item "Site Clearing & Restoration".

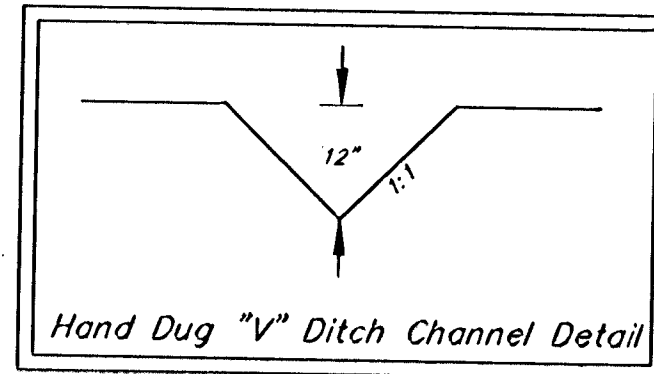



Baughman
ENGINEERING

SHADOW WOODS ADD. - PH 5

Line 1

STORM WATER SEWER IMPROVEMENTS

Baughman Company, P.A. 315 Ellis St. Wichita, KS 67211 F 3162627271 F 3162620149

ENGINEERING | SURVEYING | PLANNING | LANDSCAPE ARCHITECTURE

PROJECT NUMBER
47284060

REVISIONS:

DESIGN	DRAWN
AEG	JEB
APPROVED	DATE
	6-21-06
SCALE	
Noted	
SHEET	
12 OF 37	

E:\eng\Shadow Woods Addition\Phase 5\STR & SWS\SWSI.dwg 06-01-E467