



CITY OF WCHITA BENCHMARK DISC, TOP OF
CURB AT WEST END OF CURB RETURN,
NORTHWEST CORNER OF INTERSECTION OF
CITY VIEW AND SHERIAC CIR. IN SHADOW
WOODS ADDITION.
ELEV. = 199.26 (CITY DATUM)

CITY OF WICHITA BENCHMARK DISC, TOP OF
CURB AT NORTH END OF CURB RETURN,
NORTHWEST CORNER OF INTERSECTION OF
BURTON AND CAVIT IN SHADOW WOODS
ADDITION.
ELEV. = 193.21 (CITY DATUM)

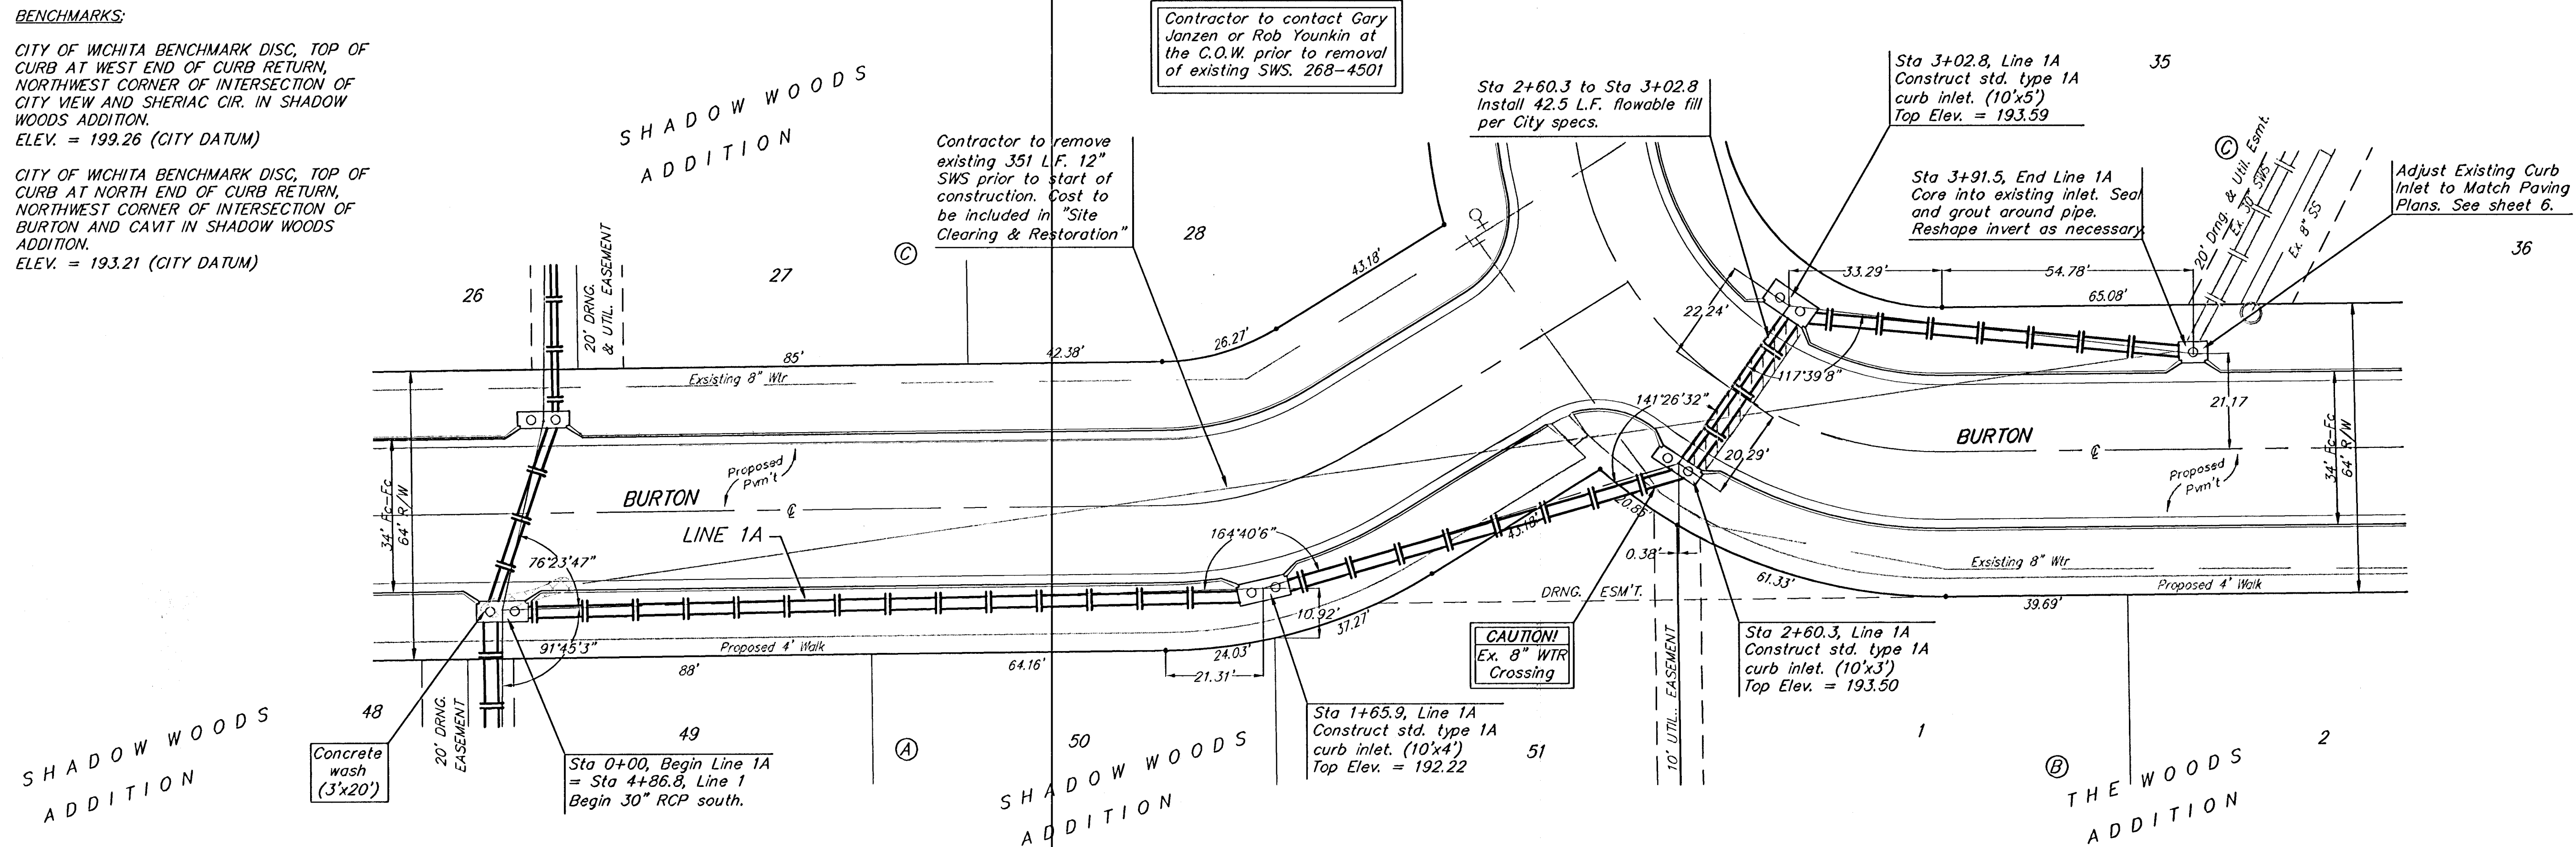

Scale: 1" = 20' Horizontal
1" = 5' Vertical
• = Iron

Remove trees only as necessary for storm sewer construction and only with permission of Developer or Baughman Co. Cost of removal to be incidental to lump sum bid item "Site Clearing & Restoration".

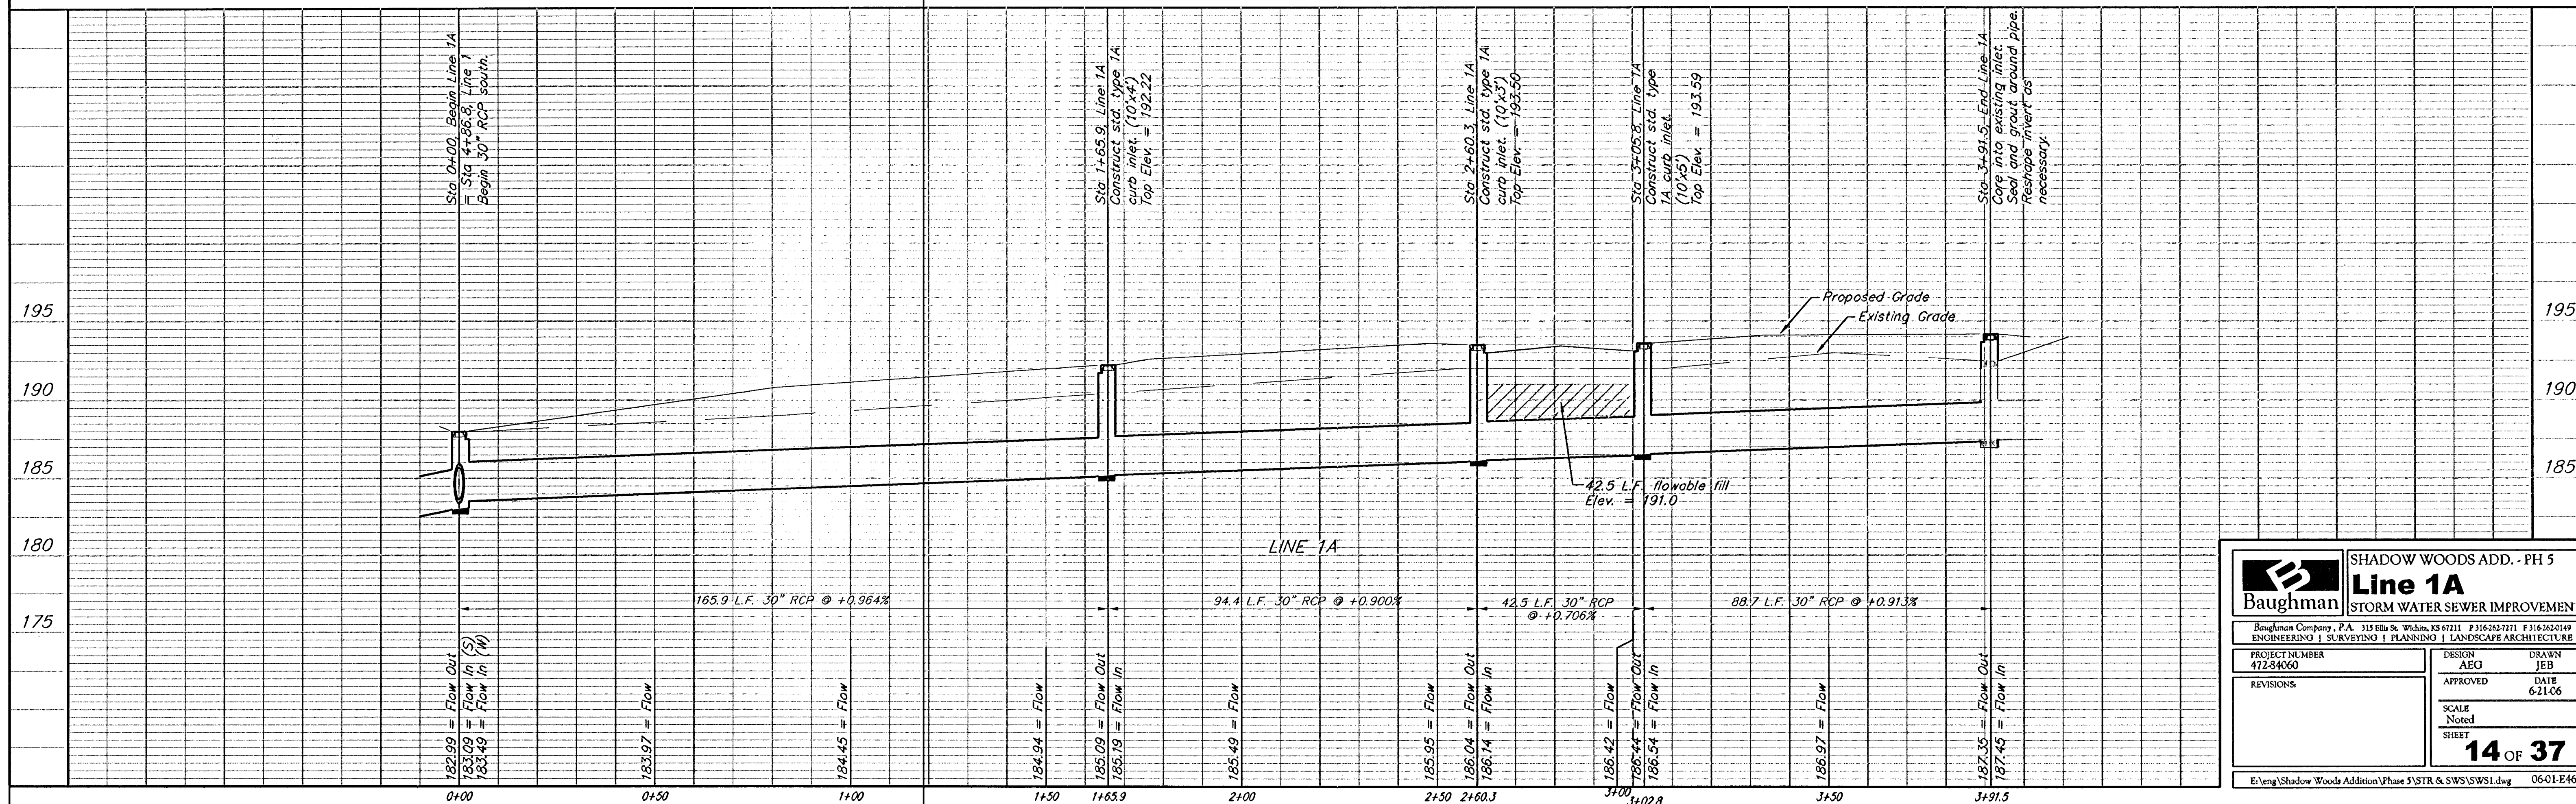

 Baughman Engineering	SHADOW WOODS ADD. - PH 5 Line 1A STORM WATER SEWER IMPROVEMENT
Baughman Company, P.A. 315 Ellis St. Wichita, KS 67211 P 316262-7271 F 316262-0149 ENGINEERING SURVEYING PLANNING LANDSCAPE ARCHITECTURE	
PROJECT NUMBER 472-84060	DESIGN DRAWING AEG JEB
REVISIONS:	APPROVED DATE [Signature] 6/21/06
SCALE SHEET Noted 14 OF 37	