


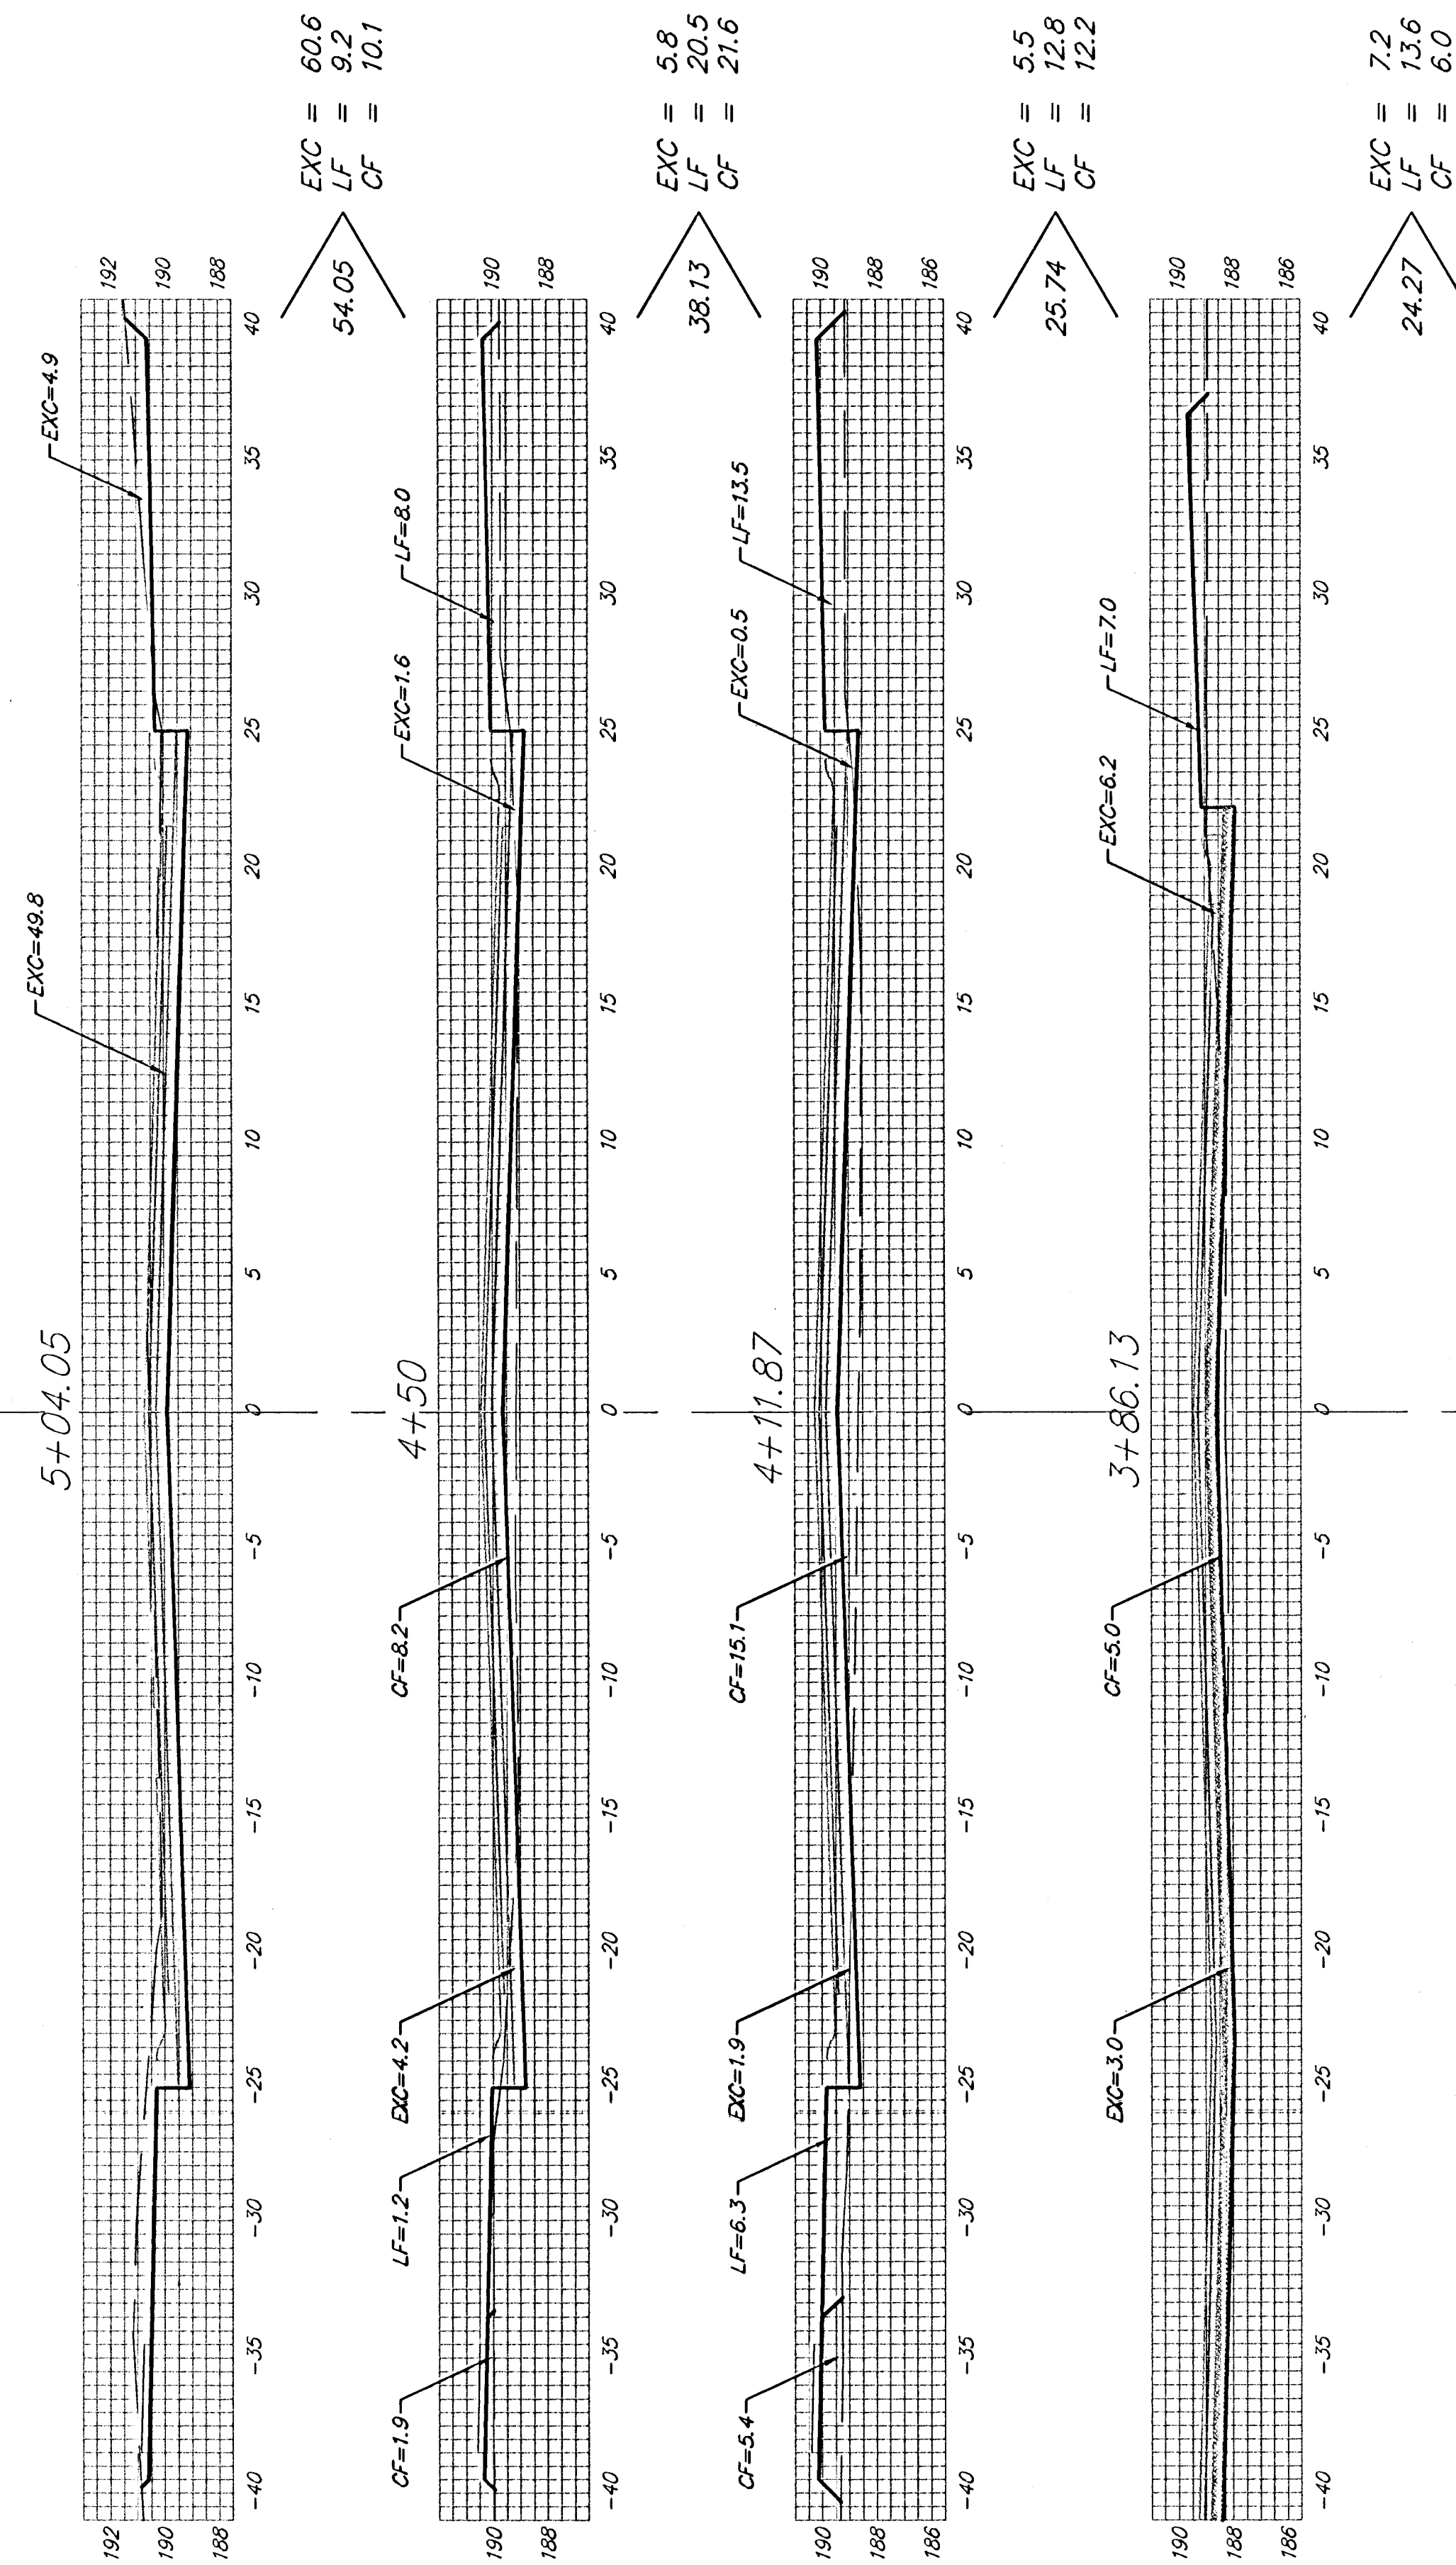

BURTON
C

Sheet Totals:

Excavation = 79.1 C.Y.
Loose Fill = 56.1 C.Y.
Compacted Fill = 49.9 C.Y.

