


Sheet Totals:
 Excavation = 1.9 C.Y.
 Loose Fill = 111.1 C.Y.
 Compacted Fill = 110.9 C.Y.

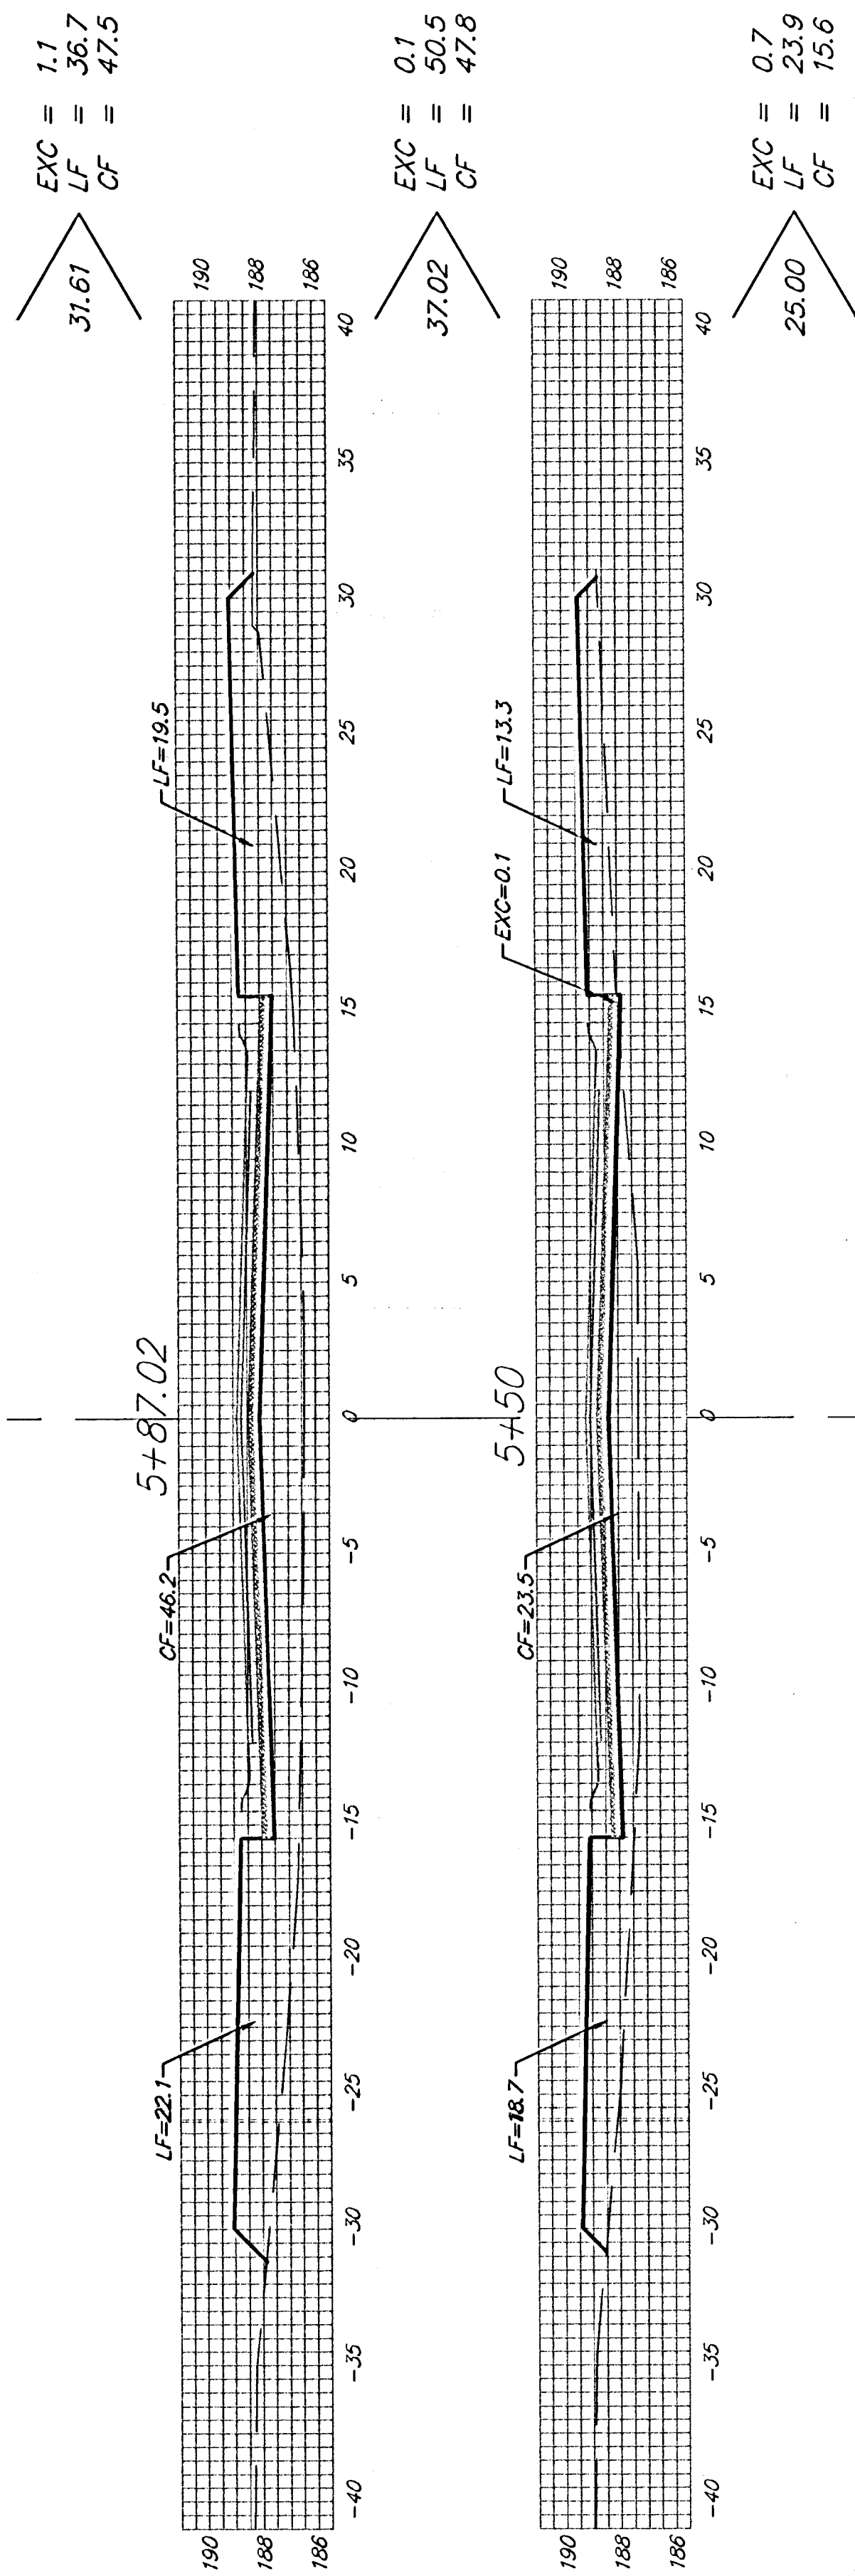

TEXAS CIR.