

**29TH ST.  
ROCK RD. TO WEBB RD.**

**PLANTING PLAN**

DATE  
JUNE 2003

REVISED


DESIGN BY  
BJH

DRAWN BY  
BJH

CHECKED BY  
JAG

SHEET NUMBER

**2 of 14**

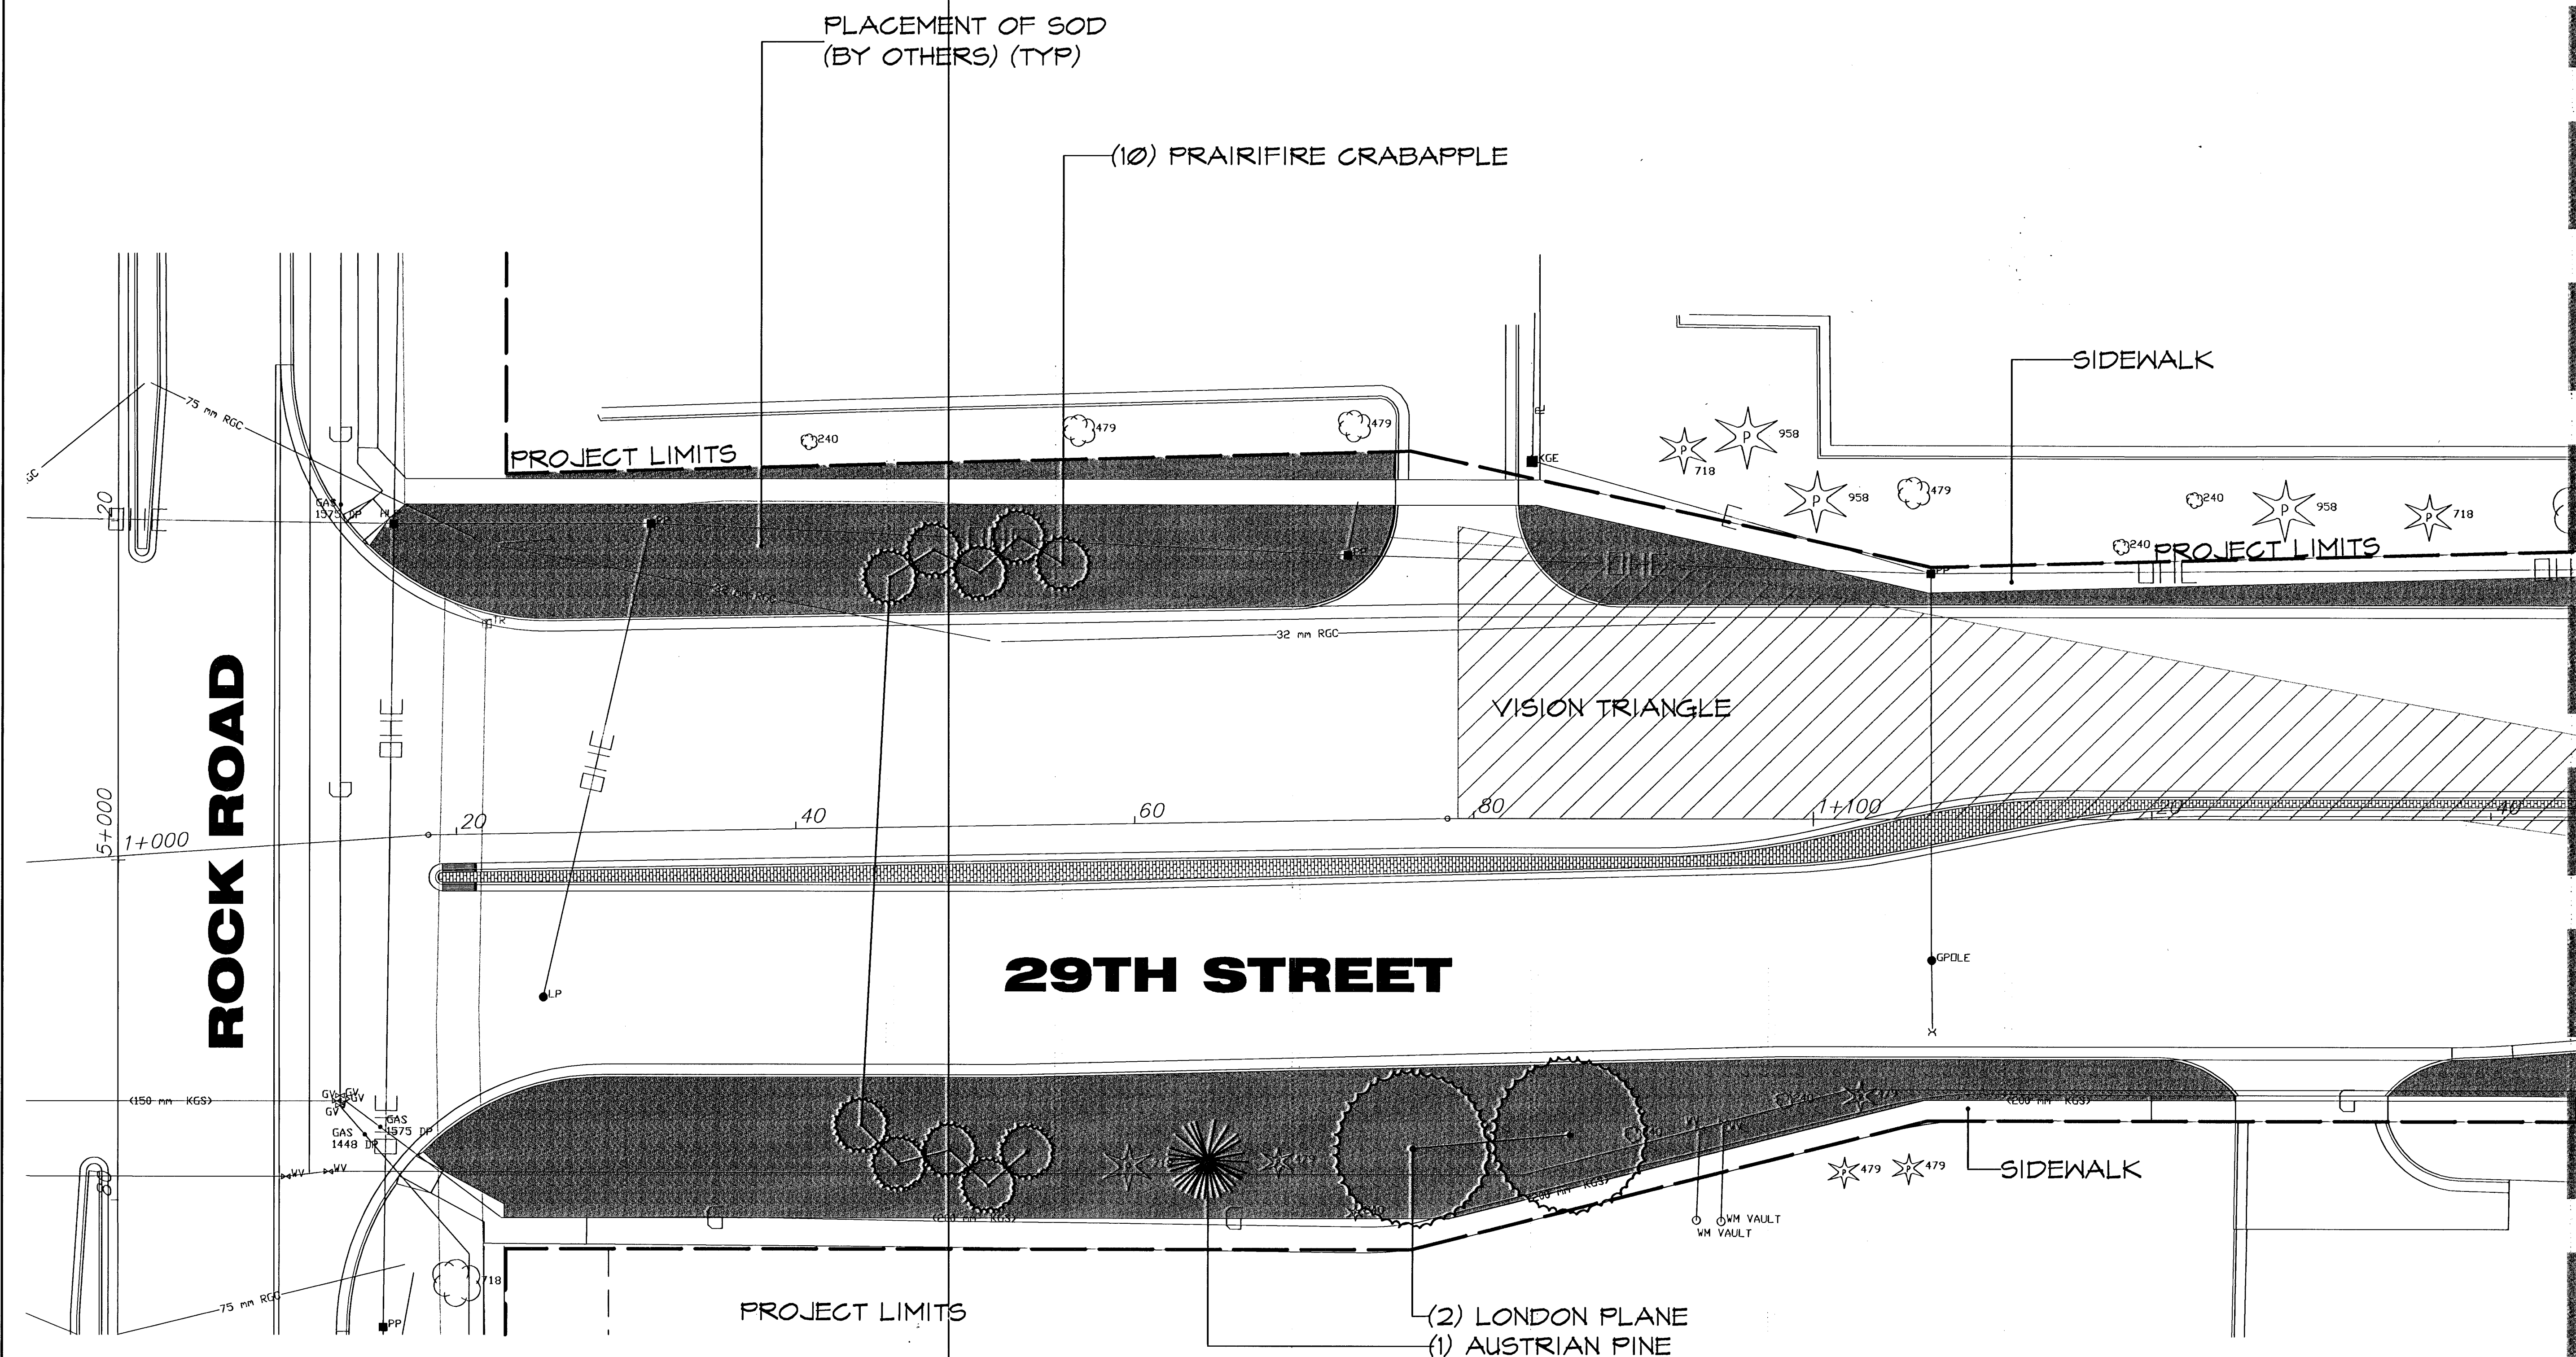

| PLANT LIST (THIS SHEET) |                      |                             |
|-------------------------|----------------------|-----------------------------|
| QTY.                    | COMMON NAME          | BOTANICAL NAME              |
| LARGE SHADE TREES       |                      |                             |
| 2                       | LONDON PLANETREE     | Platanus x acerifolia       |
| EVERGREENS              |                      |                             |
| 1                       | AUSTRIAN PINE        | Pinus nigra                 |
| ORNAMENTAL TREES        |                      |                             |
| 10                      | PRAIRIFIRE CRABAPPLE | Malus sp. 'Prairifire'      |
|                         |                      | SIZE/COMMENT                |
|                         |                      | 3" Cal., Balled-in-Burlap   |
|                         |                      | 8' Height, Balled-in-Burlap |
|                         |                      | 2" Cal., Balled-in-Burlap   |



**NORTH SCALE 1 : 200 (METRIC UNITS)**

MATCHLINE SHEET 3