

**29TH ST.
ROCK RD. TO WEBB RD.**

PLANTING PLAN

DATE
JUNE 2003

REVISED


DESIGN BY
BJH

DRAWN BY
BJH


CHECKED BY
JAG

SHEET NUMBER

3 of 14

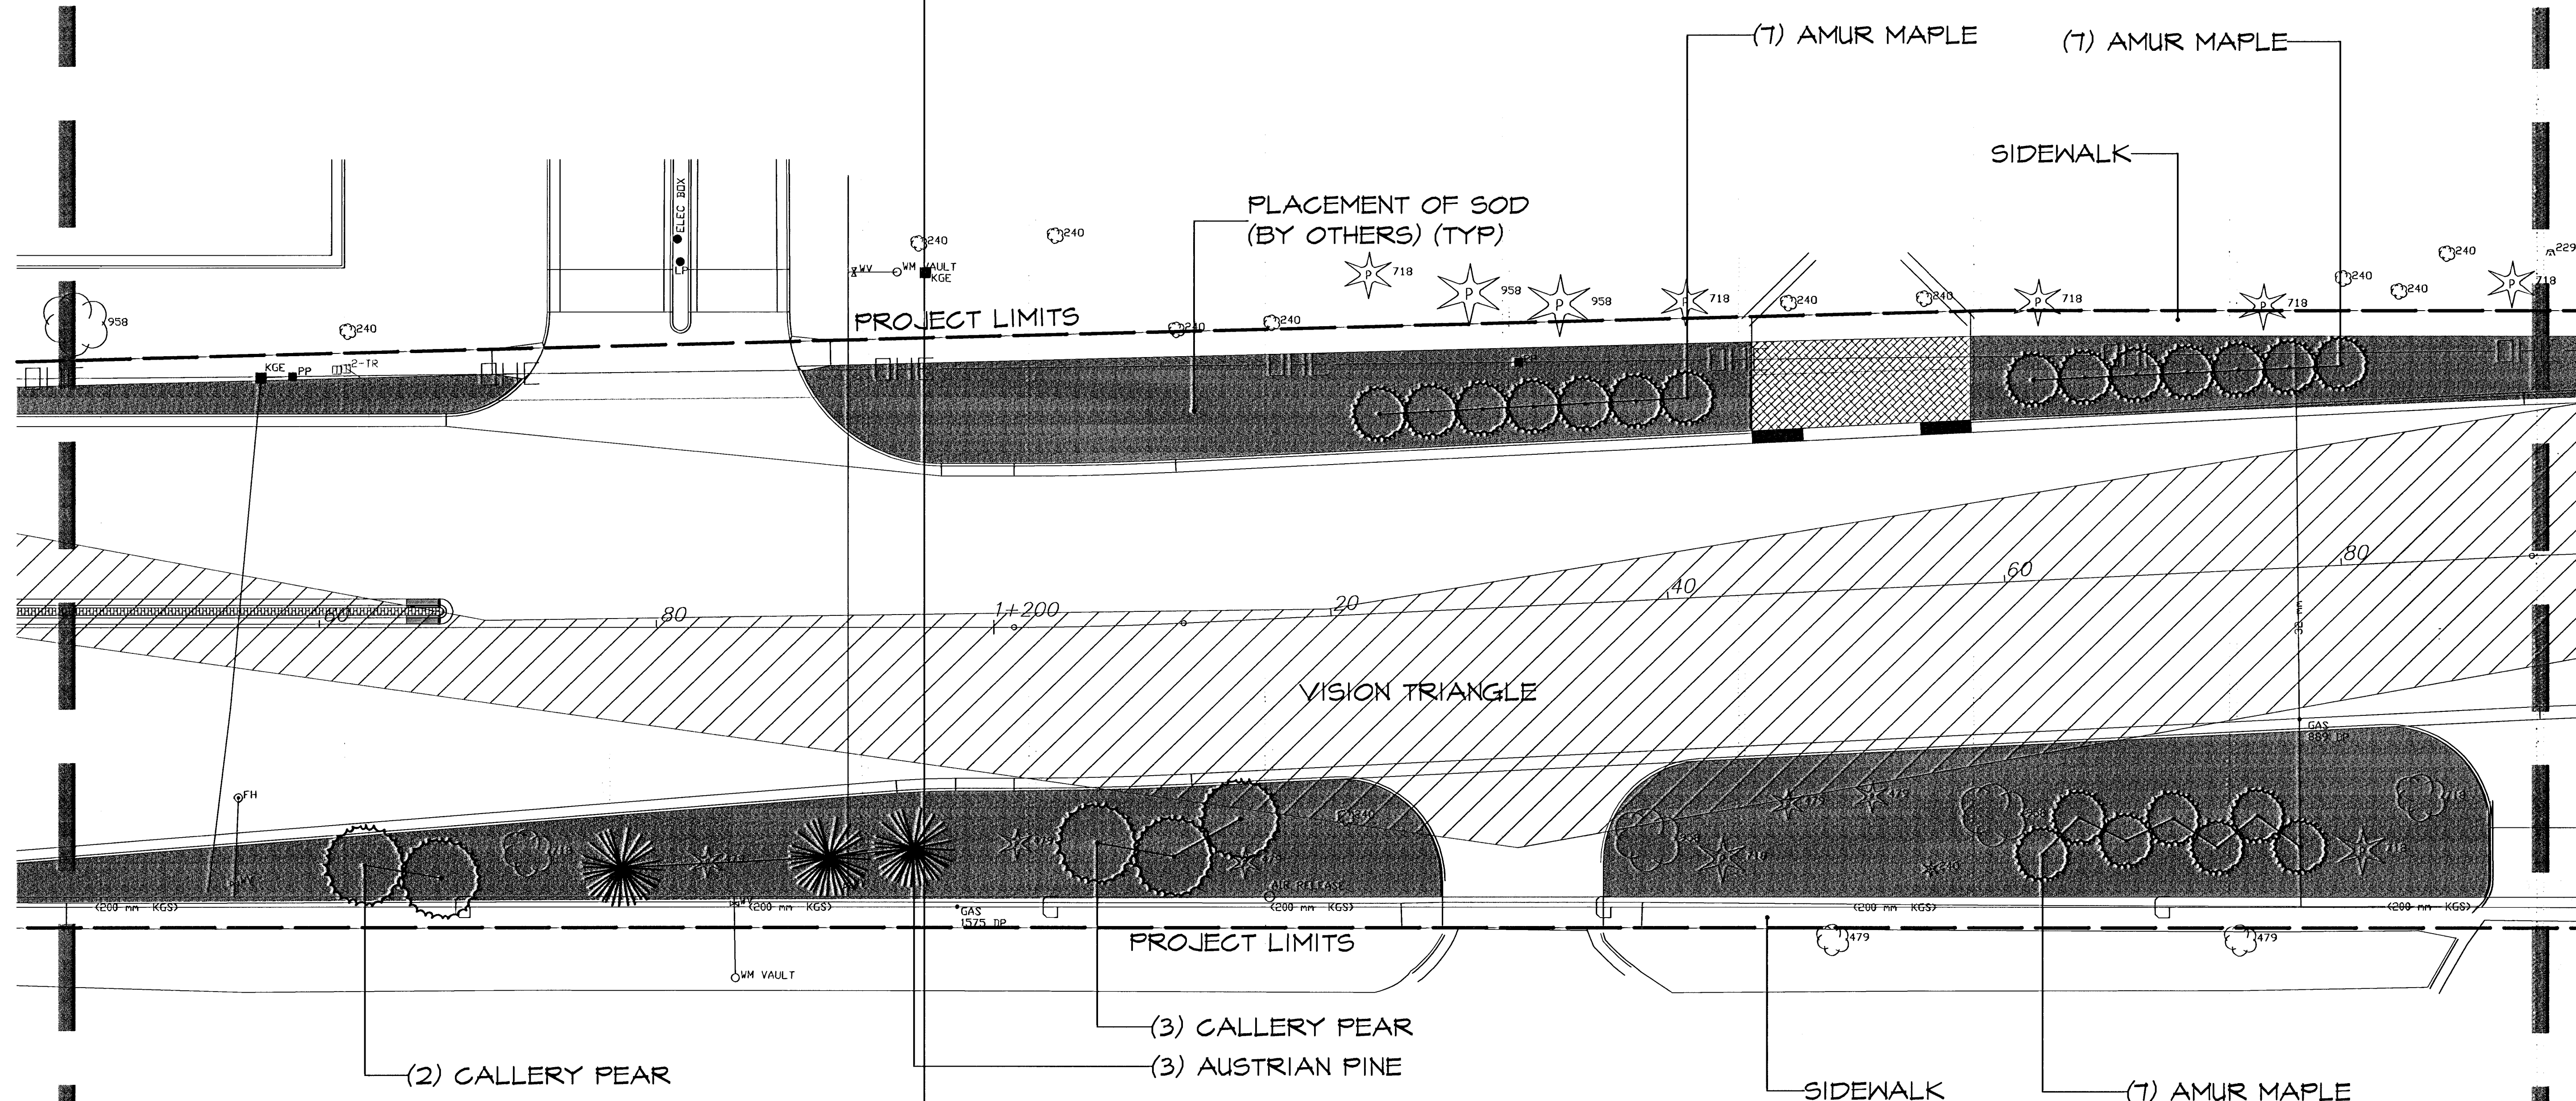

PLANT LIST (THIS SHEET)			
QTY.	COMMON NAME	BOTANICAL NAME	SIZE/COMMENT
EVERGREENS			
3	AUSTRIAN PINE	Pinus nigra	8' Height, Balled-in-Burlap
ORNAMENTAL TREES			
5	CALLERY PEAR	Pyrus calleryana 'Chanticleer'	2" Cal, Balled-in-Burlap
21	AMUR MAPLE	Acer ginnala	2" Cal, Balled-in-Burlap

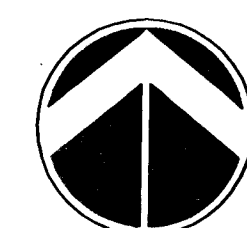

NORTH

SCALE 1 : 200 (METRIC UNITS)

MATCHLINE SHEET 2

MATCHLINE SHEET 4

H:\CIVIL\01058\DWG\landscape\01058PL2