



**29TH ST.
ROCK RD. TO WEBB RD.**

PLANTING PLAN

DATE	JUNE 2003
REVISED	
DESIGN BY	BJH
DRAWN BY	BJH
CHECKED BY	JAG

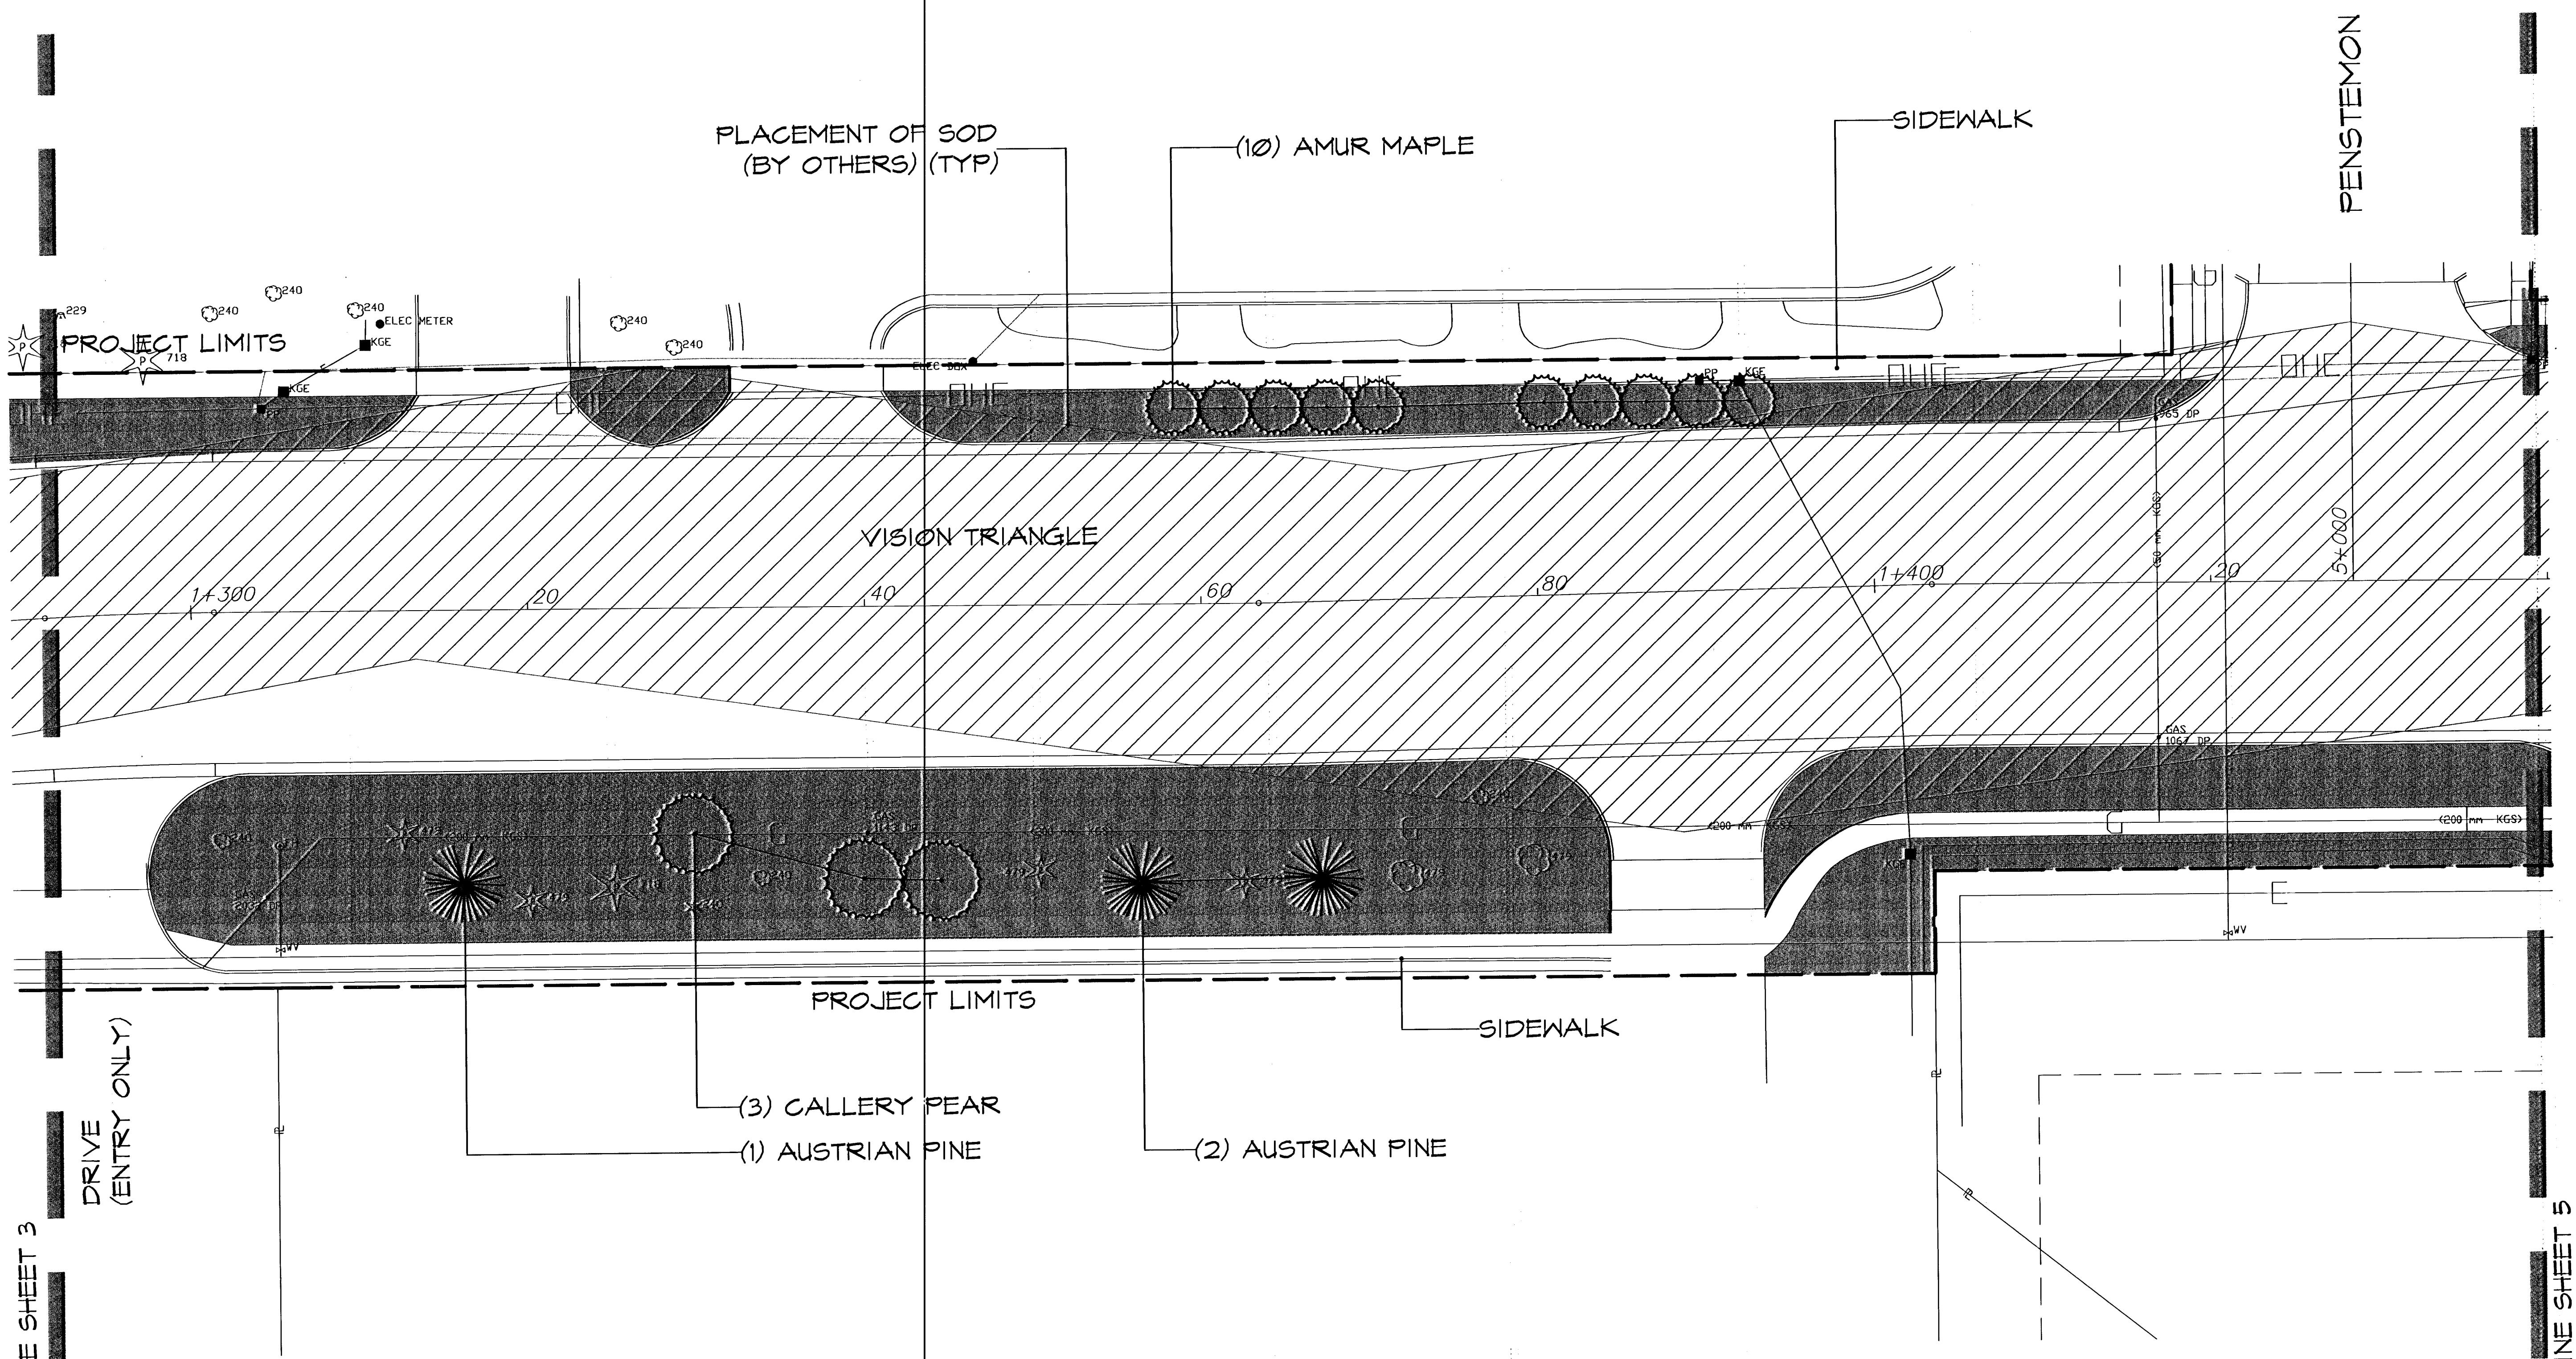

PLANT LIST (THIS SHEET)			
QTY.	COMMON NAME	BOTANICAL NAME	SIZE/COMMENT
EVERGREENS			
3	AUSTRIAN PINE	Pinus nigra	8' Height, Balled-in-Burlap
ORNAMENTAL TREES			
3	CALLERY PEAR	Pyrus calleryana 'Chanticleer'	2" Cal., Balled-in-Burlap
10	AMUR MAPLE	Acer ginnala	2" Cal., Balled-in-Burlap

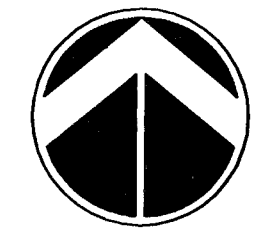

NORTH **SCALE 1 : 200 (METRIC UNITS)**