

CONSULTANTS:

WEST STREET IMPROVEMENTS  
 FROM PAWNEE TO HARRY




REVISIONS:	MARK	DATE	DESCRIPTION


PROJ NO: 87 N-0720-01  
 SCALE: 1"=20'  
 DATE: 9/25/2023  
 DESIGNED BY: SSP  
 DRAWN BY: LCV  
 CHECKED BY: MDB

SHEET TITLE:  
**WEST STREET  
 COMM. DUCT BANK  
 PLAN LAYOUT  
 STA. 97+25.00 TO  
 STA. 103+25.00**

SHEET NO.  
**323**  
 SHEET 323 OF 517

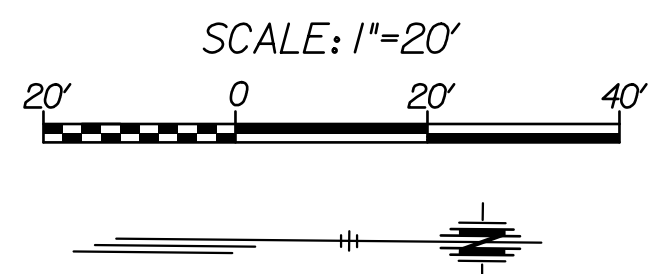

- LEGEND**
- Fiber Optic Cable Splice Vault (Proposed)
  - Fiber Optic Cable Splice Vault (Existing)
  - Pad Mounted Traffic Signal Cabinet
  - Conduit, Bored, Proposed
  - Conduit, Trenched, Proposed

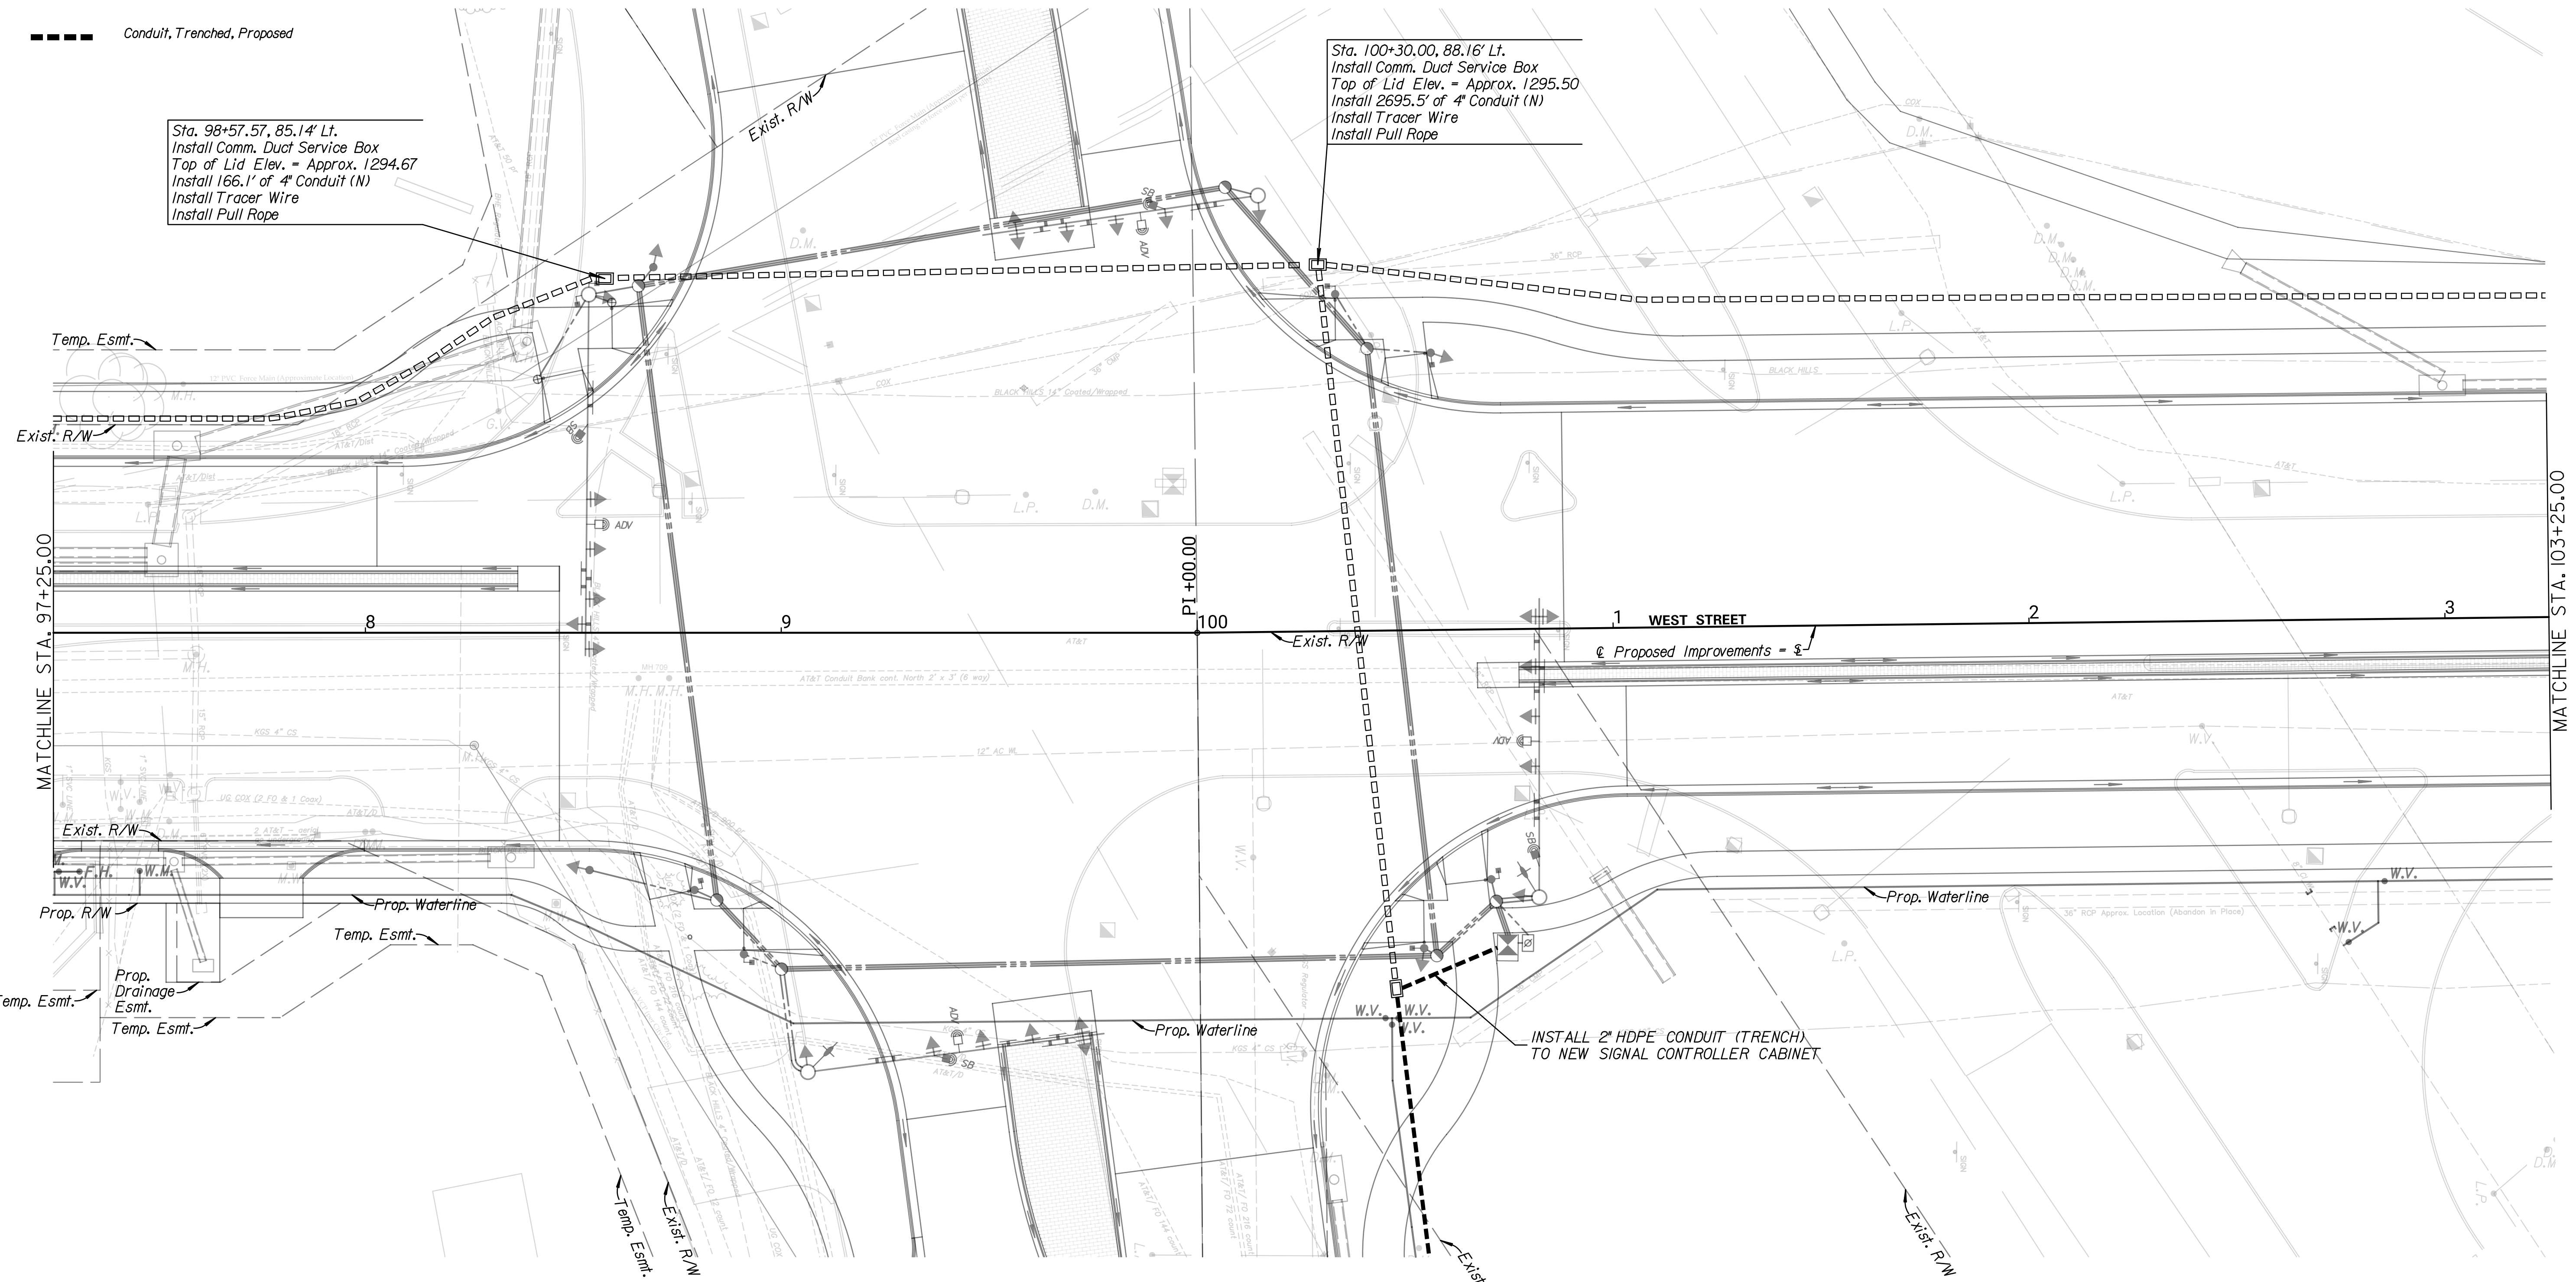

**GENERAL NOTES:**

DEVICE AND CONDUIT SYMBOLY ON PLAN SHEET IS NOT SHOWN TO SCALE FOR PLAN CLARITY. DO NOT SCALE LOCATIONS FROM PLAN SHEET.

EXISTING FEATURES & UTILITIES ARE SHOWN FROM AVAILABLE INFORMATION & SHOULD BE CONSIDERED APPROXIMATE ONLY. IT IS THE RESPONSIBILITY OF THE CONTRACTOR TO VERIFY UTILITIES & THEIR EXACT LOCATION PRIOR TO CONSTRUCTION.

SEAL ALL ENDS OF CONDUITS WITH MECHANICAL PLUGS.

INSTALL PULL TAPE IN THE DUCT BANK & TRACER WIRE PER SPECIFICATIONS.

9/25/2023 8:44:09 PM - c:\transystems\proj\local\transystems\proj\la-w\_1\proj\87n0720\87n0720-01-103.dgn