

**29TH ST.
ROCK RD. TO WEBB RD.**

PLANTING PLAN

DATE
JUNE 2003


REVISED

DESIGN BY
BJH

DRAWN BY
BJH

CHECKED BY
JAG

SHEET NUMBER
6 of 14

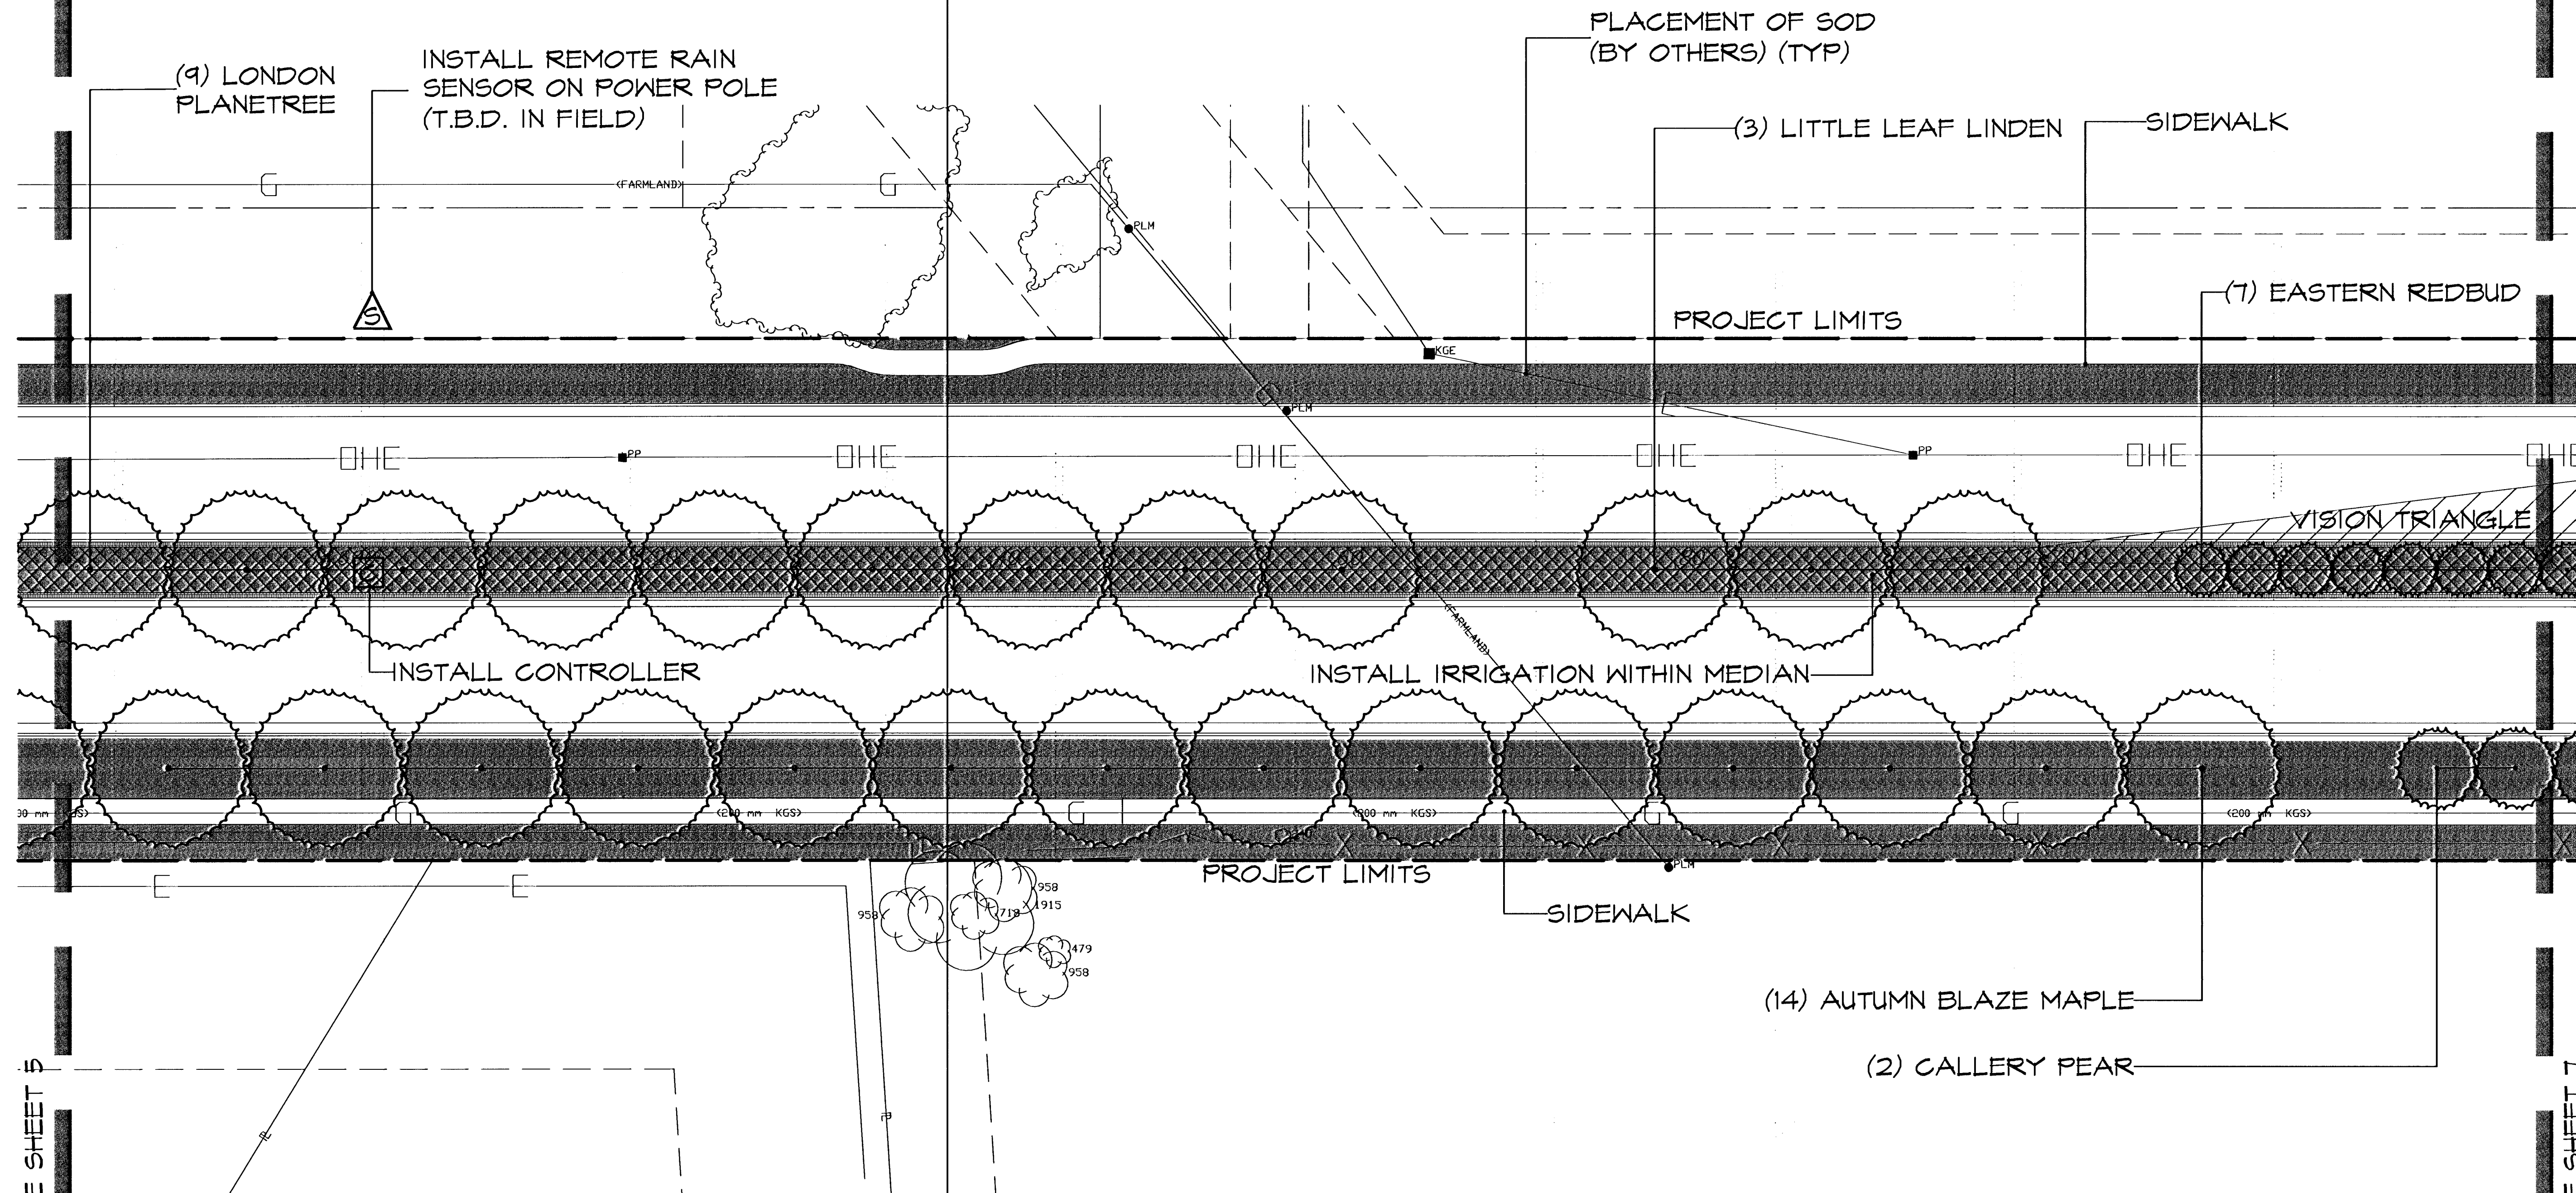

PLANT LIST (THIS SHEET)			
QTY.	COMMON NAME	BOTANICAL NAME	SIZE/COMMENT
LARGE SHADE TREES			
9	LONDON PLANETREE	Platanus x acerifolia	3" Cal., Balled-in-Burlap
3	LITTLE LEAF LINDEN	Tilia cordata 'Greenspire'	2" Cal., Balled-in-Burlap
14	AUTUMN BLAZE MAPLE	Acer rubrum x freemanii	2" Cal., Balled-in-Burlap
ORNAMENTAL TREES			
2	CALLERY PEAR	Pyrus calleryana 'Chanticleer'	2" Cal., Balled-in-Burlap
1	EASTERN REDBUD	Cercis canadensis	2" Cal., Balled-in-Burlap



NORTH SCALE 1 : 200 (METRIC UNITS)

MATCHLINE SHEET 5

MATCHLINE SHEET 7

H:\CIVIL\01058\DWG\Landscape\01058PL5