


29TH ST.
ROCK RD. TO WEBB
RD.
PLANTING PLAN

DATE
JUNE 2003
REVISED

DESIGN BY
BJH
DRAWN BY
BJH
CHECKED BY
JAG

SHEET NUMBER
8 of 14

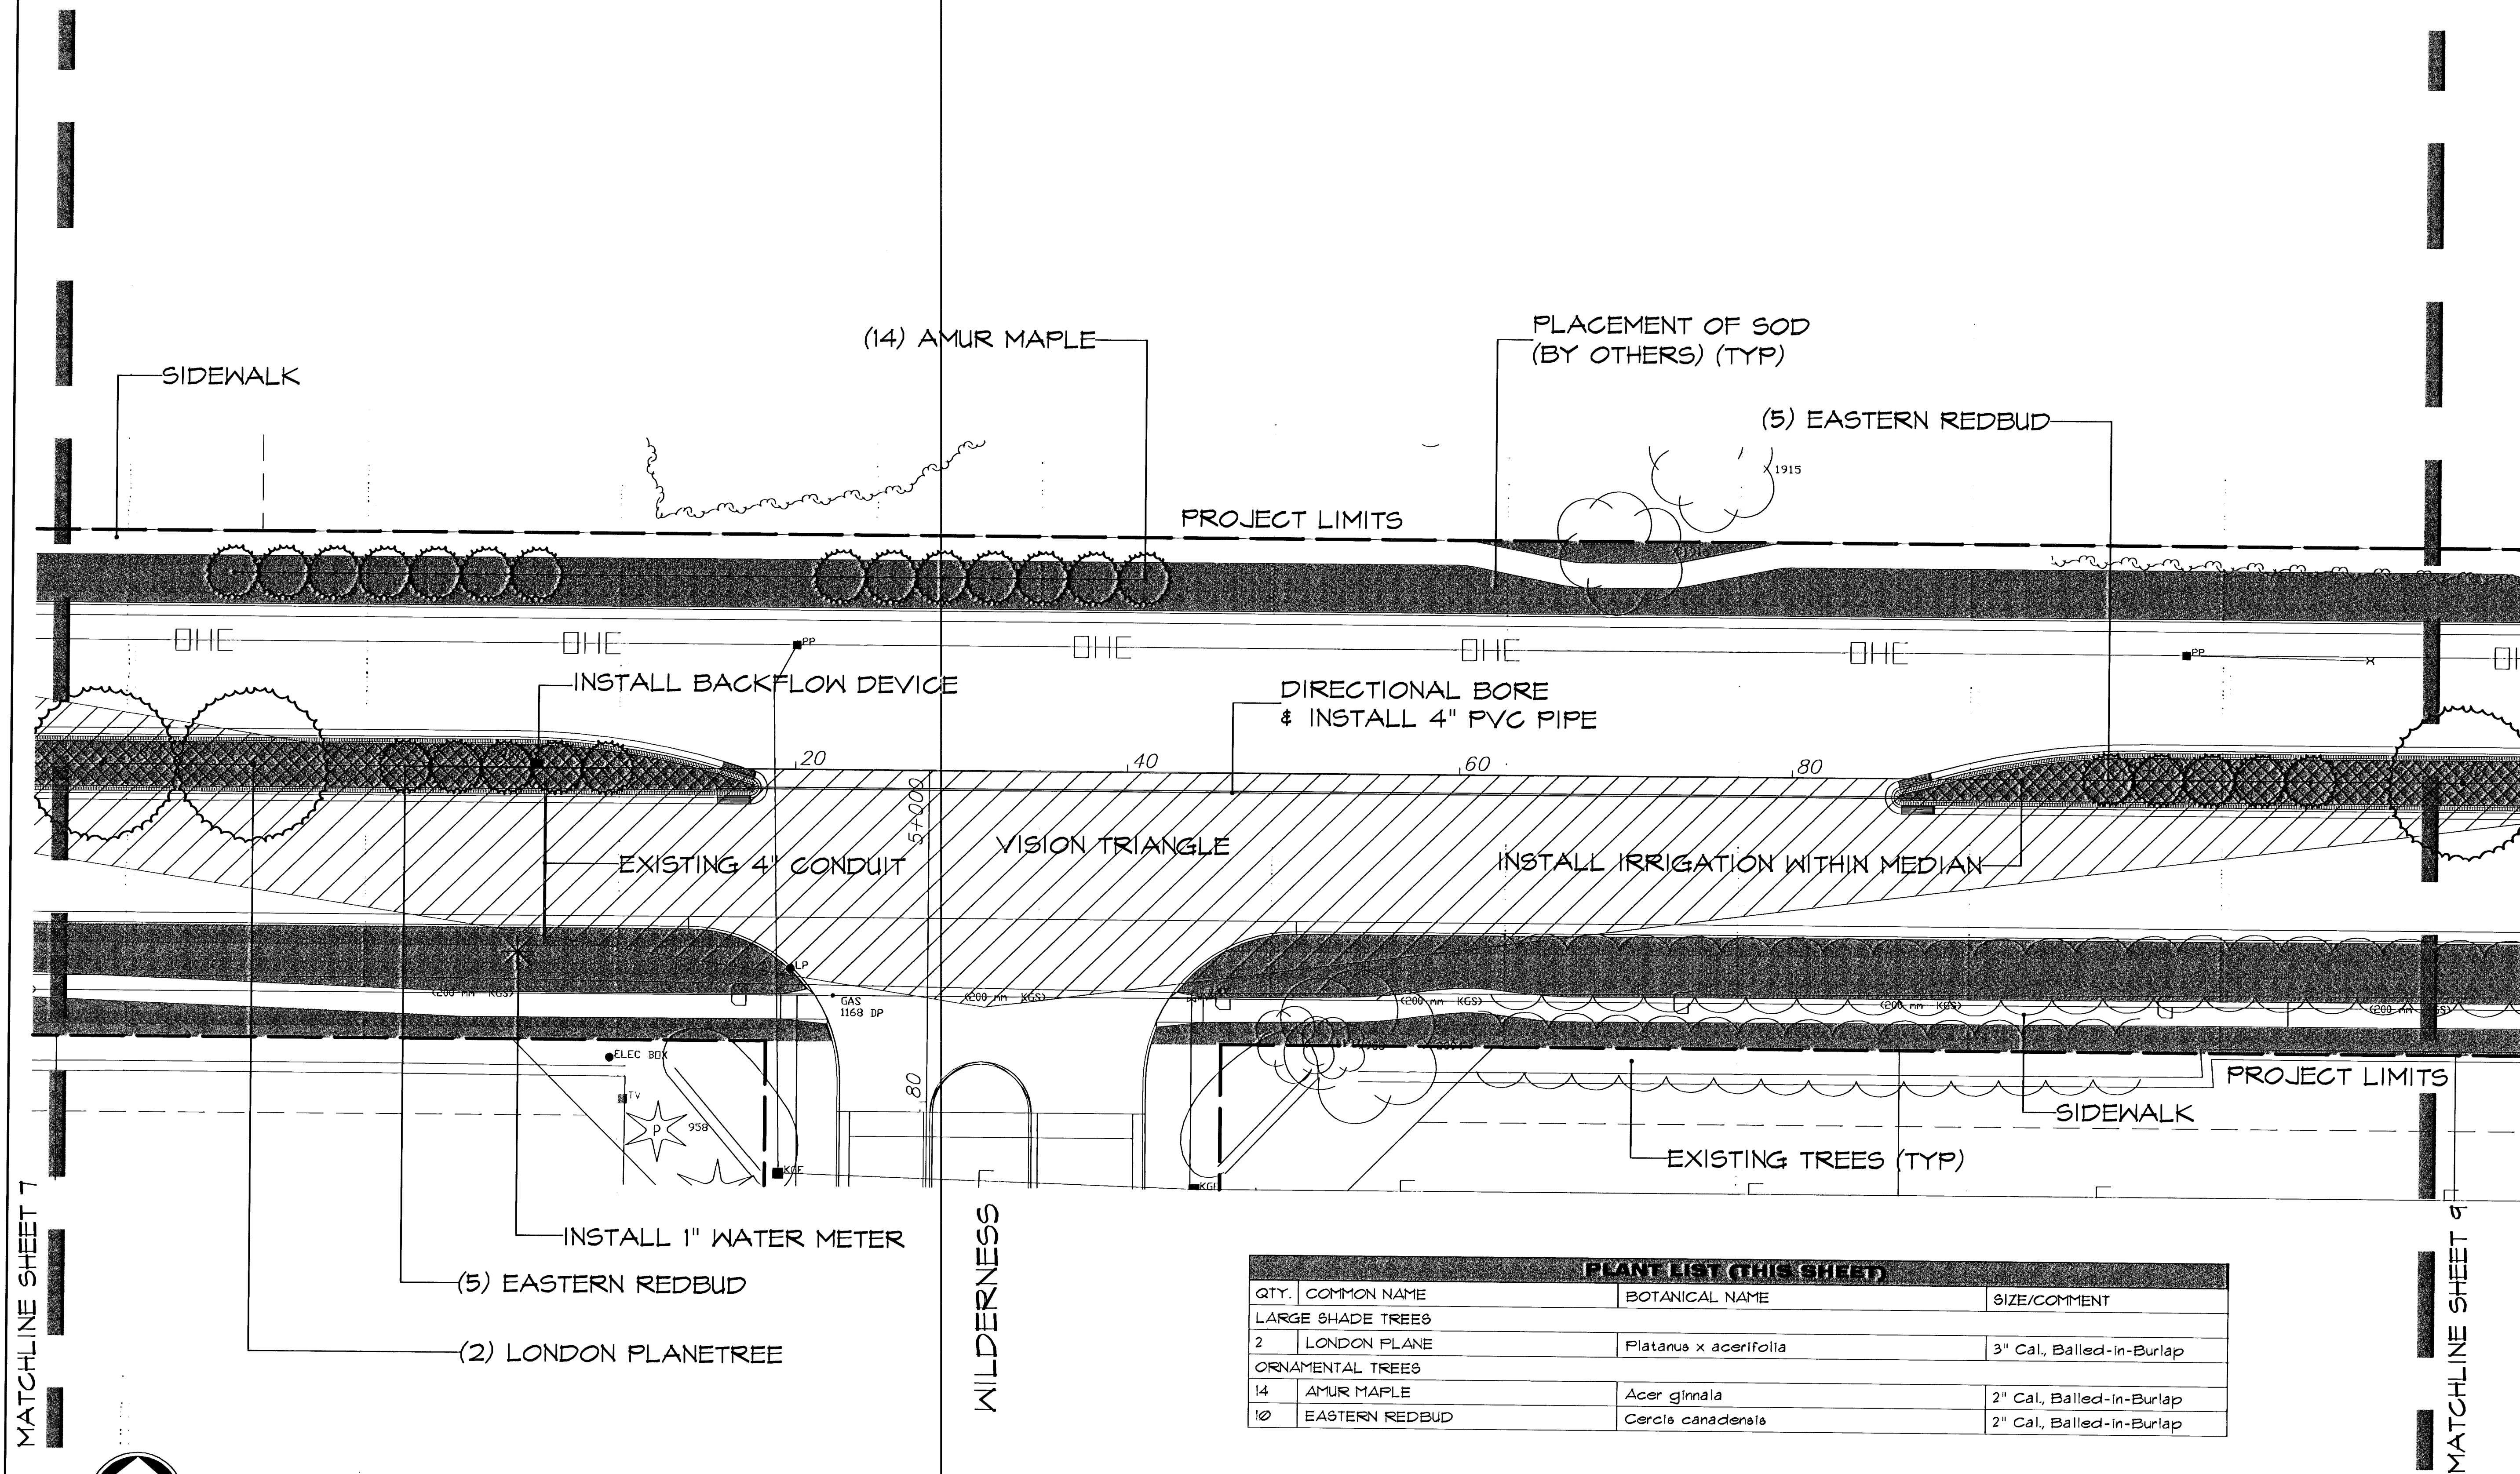

PLANT LIST (THIS SHEET)			
QTY.	COMMON NAME	BOTANICAL NAME	SIZE/COMMENT
LARGE SHADE TREES			
2	LONDON PLANE	Platanus x acerifolia	3" Cal., Balled-in-Burlap
ORNAMENTAL TREES			
14	AMUR MAPLE	Acer ginnala	2" Cal., Balled-in-Burlap
10	EASTERN REDBUD	Cercis canadensis	2" Cal., Balled-in-Burlap



NORTH SCALE 1 : 200 (METRIC UNITS)

H:\CIVIL\01058\DWG\Landscape\01058PL7