


**29TH ST.
ROCK RD. TO WEBB RD.**
PLANTING PLAN

DATE	JUNE 2003
REVISED	
DESIGN BY	BJH
DRAWN BY	BJH
CHECKED BY	JAG
SHEET NUMBER	10 of 14

H:\GVL\01058\DWG\landscape\01058PL9

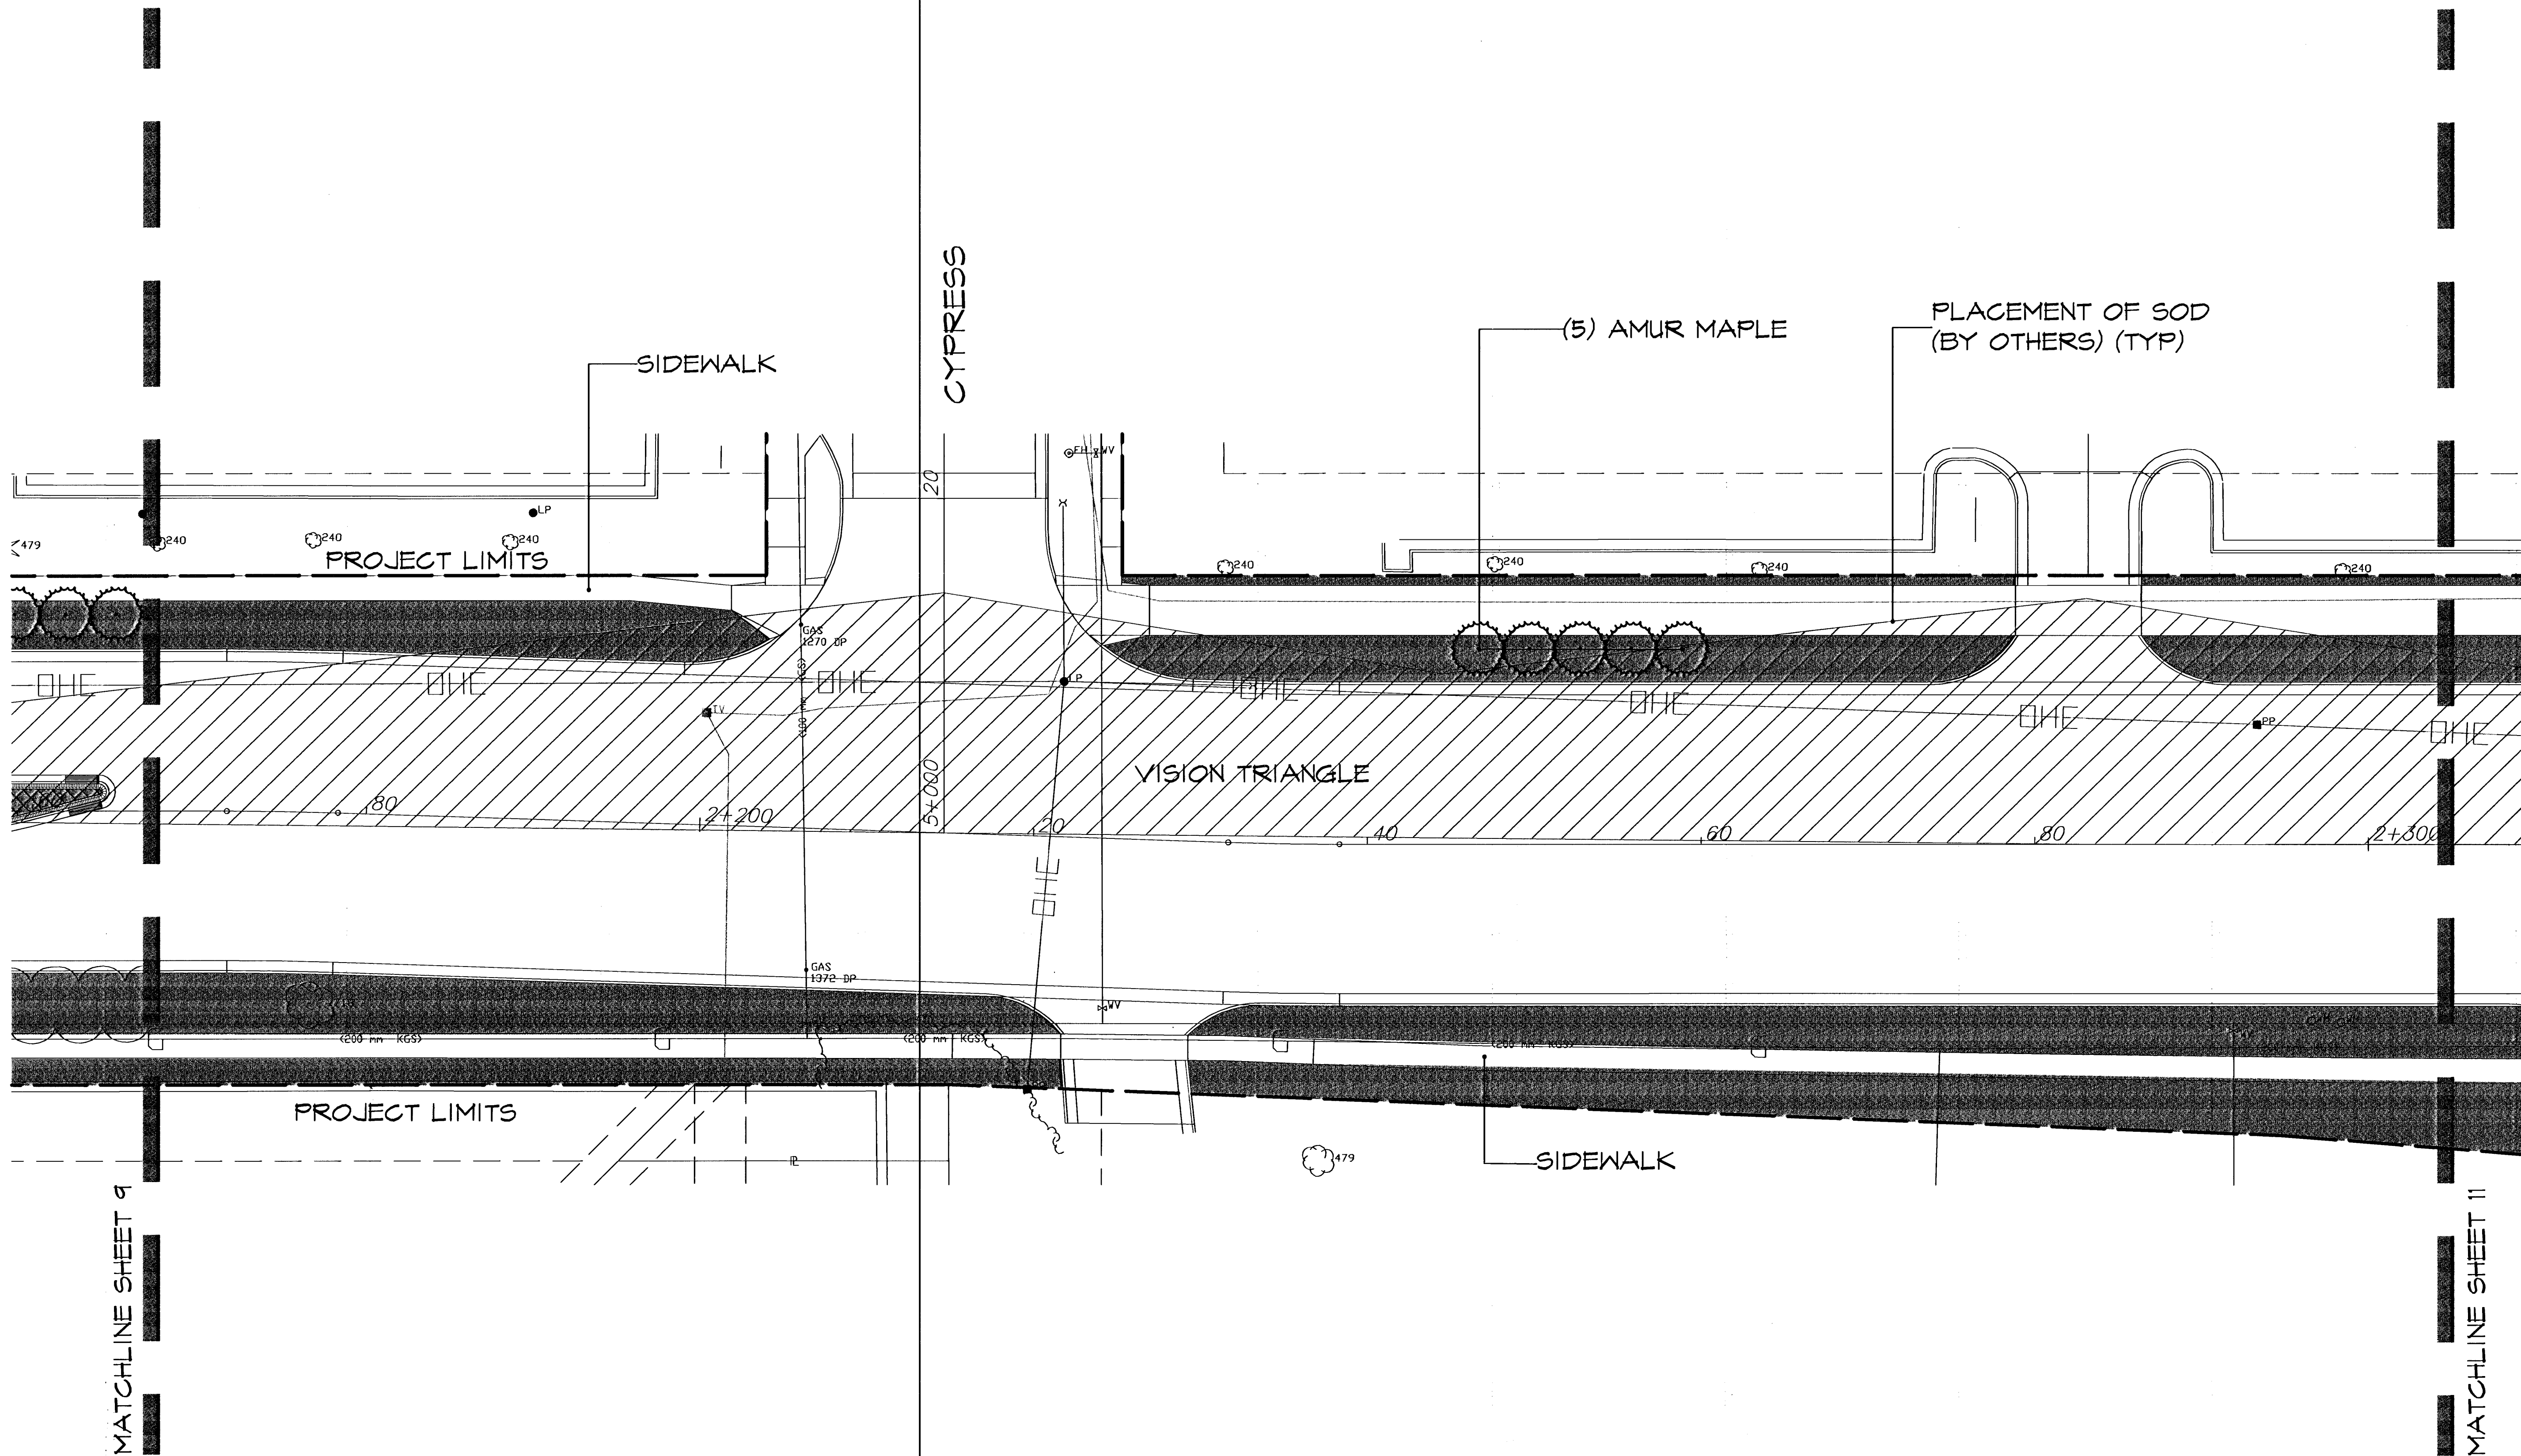

NORTH

SCALE 1 : 200 (METRIC UNITS)

PLANT LIST (THIS SHEET)			
QTY.	COMMON NAME	BOTANICAL NAME	SIZE/COMMENT
ORNAMENTAL TREES			
5	AMUR MAPLE	Acer ginnala	2" Cal., Balled-in-Burlap