


**29TH ST.
ROCK RD. TO WEBB RD.**
PLANTING PLAN

DATE
JUNE 2003
REVISED

DESIGN BY
BJH
DRAWN BY
BJH
CHECKED BY
JAG

SHEET NUMBER
12 of 14

H:\CIVIL\01058\DWG\landscape\01058PL11

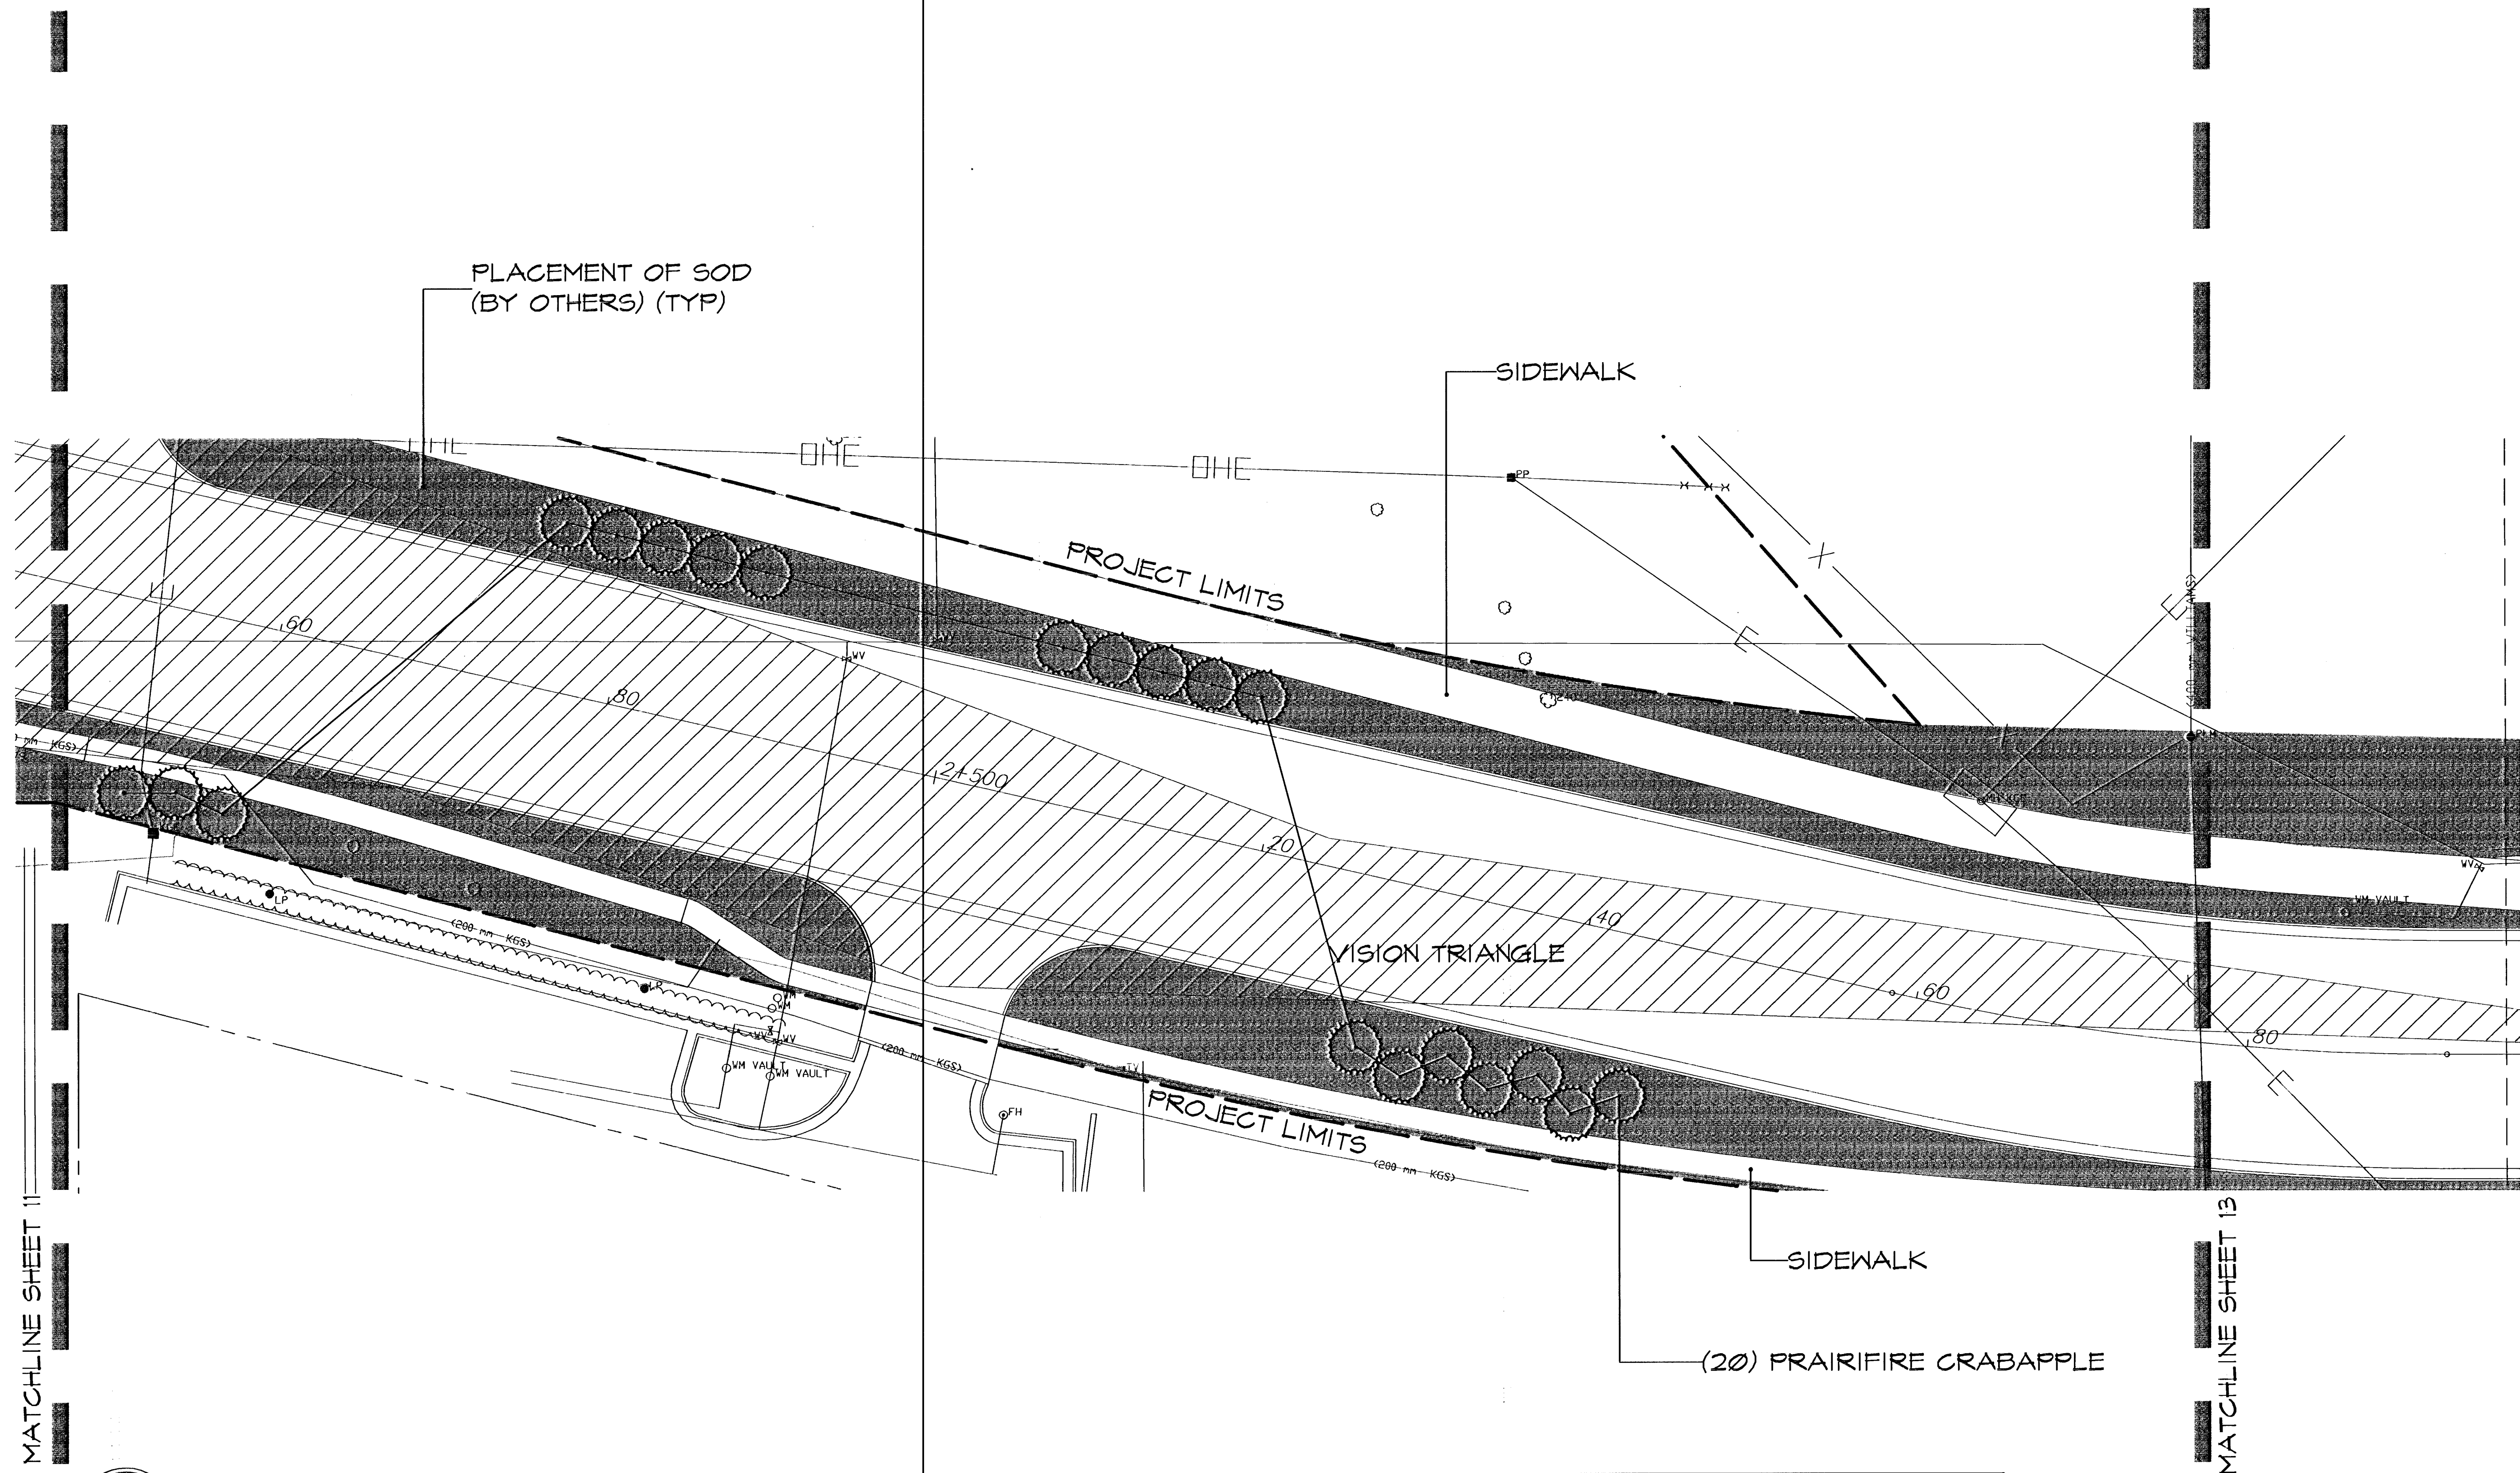

PLANT LIST (THIS SHEET)			
QTY.	COMMON NAME	BOTANICAL NAME	SIZE/COMMENT
ORNAMENTAL TREES			
20	PRAIRIFIRE CRABAPPLE	Malus sp. 'Prairifire'	2" Cal., Balled-in-Burlap



NORTH **SCALE 1 : 200 (METRIC UNITS)**