


Plotted B:\cvochs Plotted9/25/2023  
File z:\transystems\pw\_local\transyscorp-pw\q-e\_lcvohs\d0984549\C-RDW-M01-801.DGN

STATE	PROJECT NO.	YEAR	SHEET NO.	TOTAL SHEETS
KANSAS	87 N-0720-01	2023	406	517

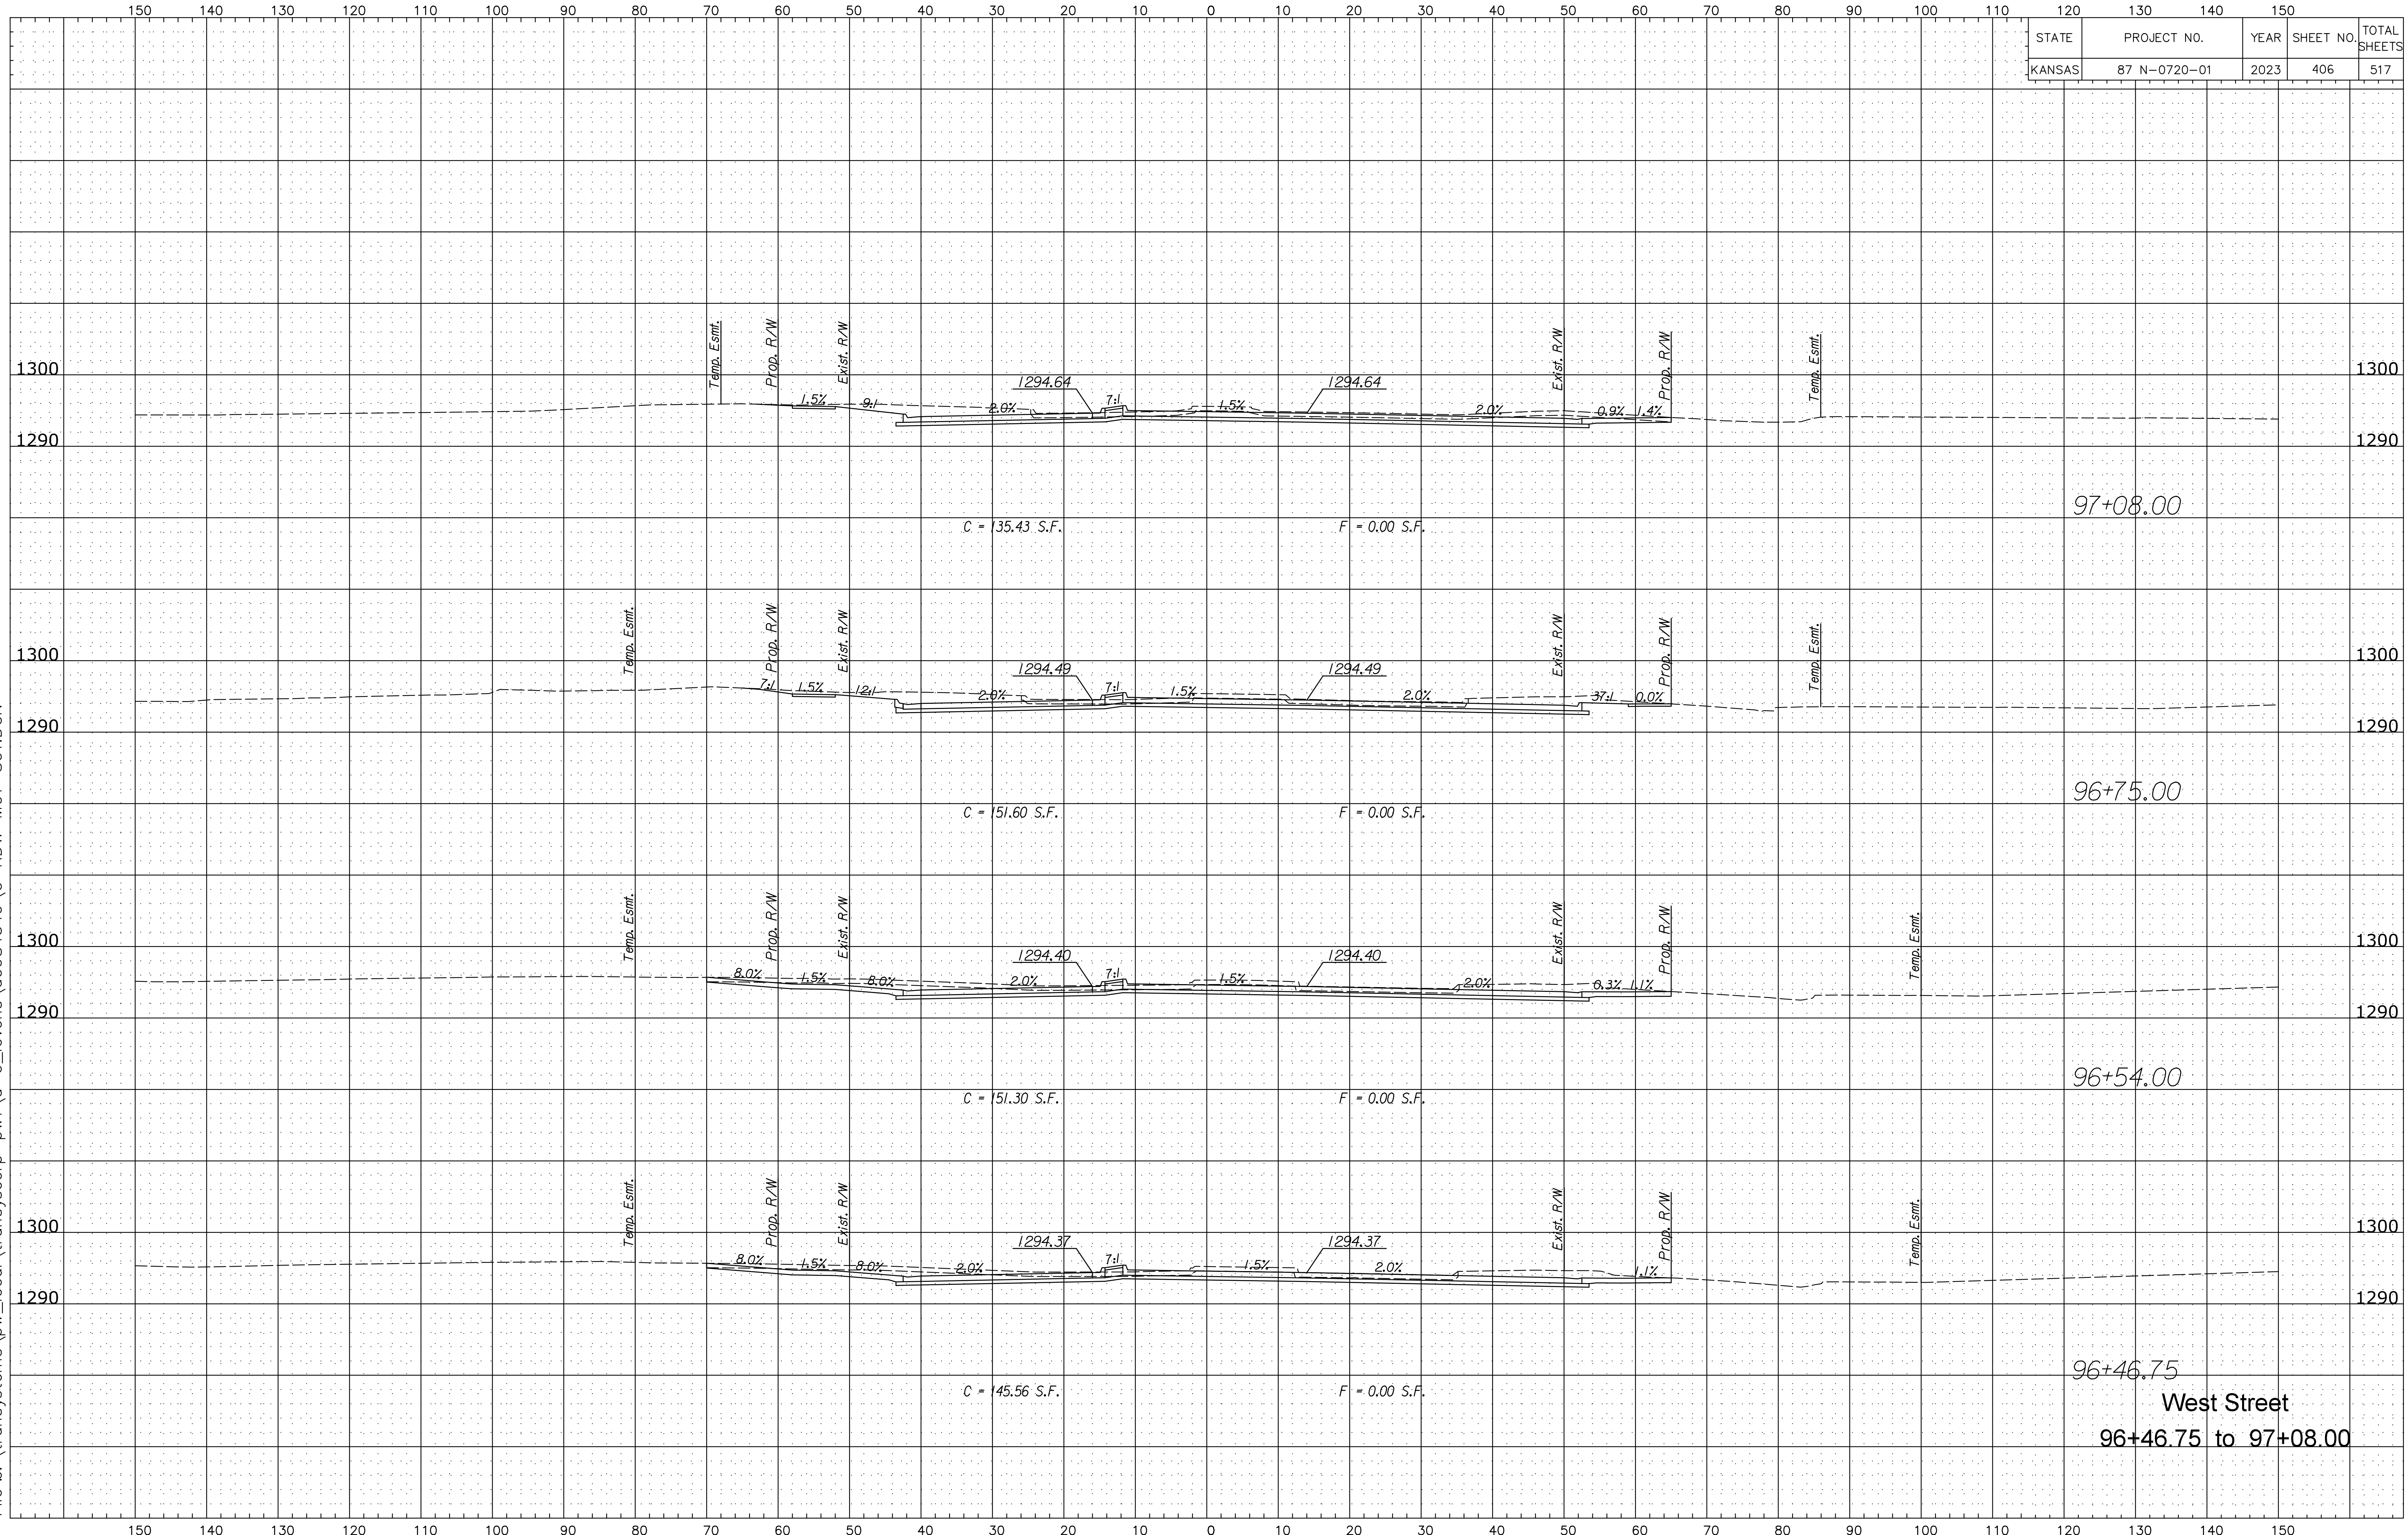

97+08.00

96+75.00

96+54.00

96+46.75

West Street  
96+46.75 to 97+08.00