


STATE	PROJECT NO.	YEAR	SHEET NO.	TOTAL SHEETS
KANSAS	87 N-0720-01	2023	409	517

Plotted B:\cvochs Plot09/25/2023
 File z:\transystems\pw_local\transyscorp-pw\o-e\cvochs\d0984549\C-RDW-M01-801.DGN

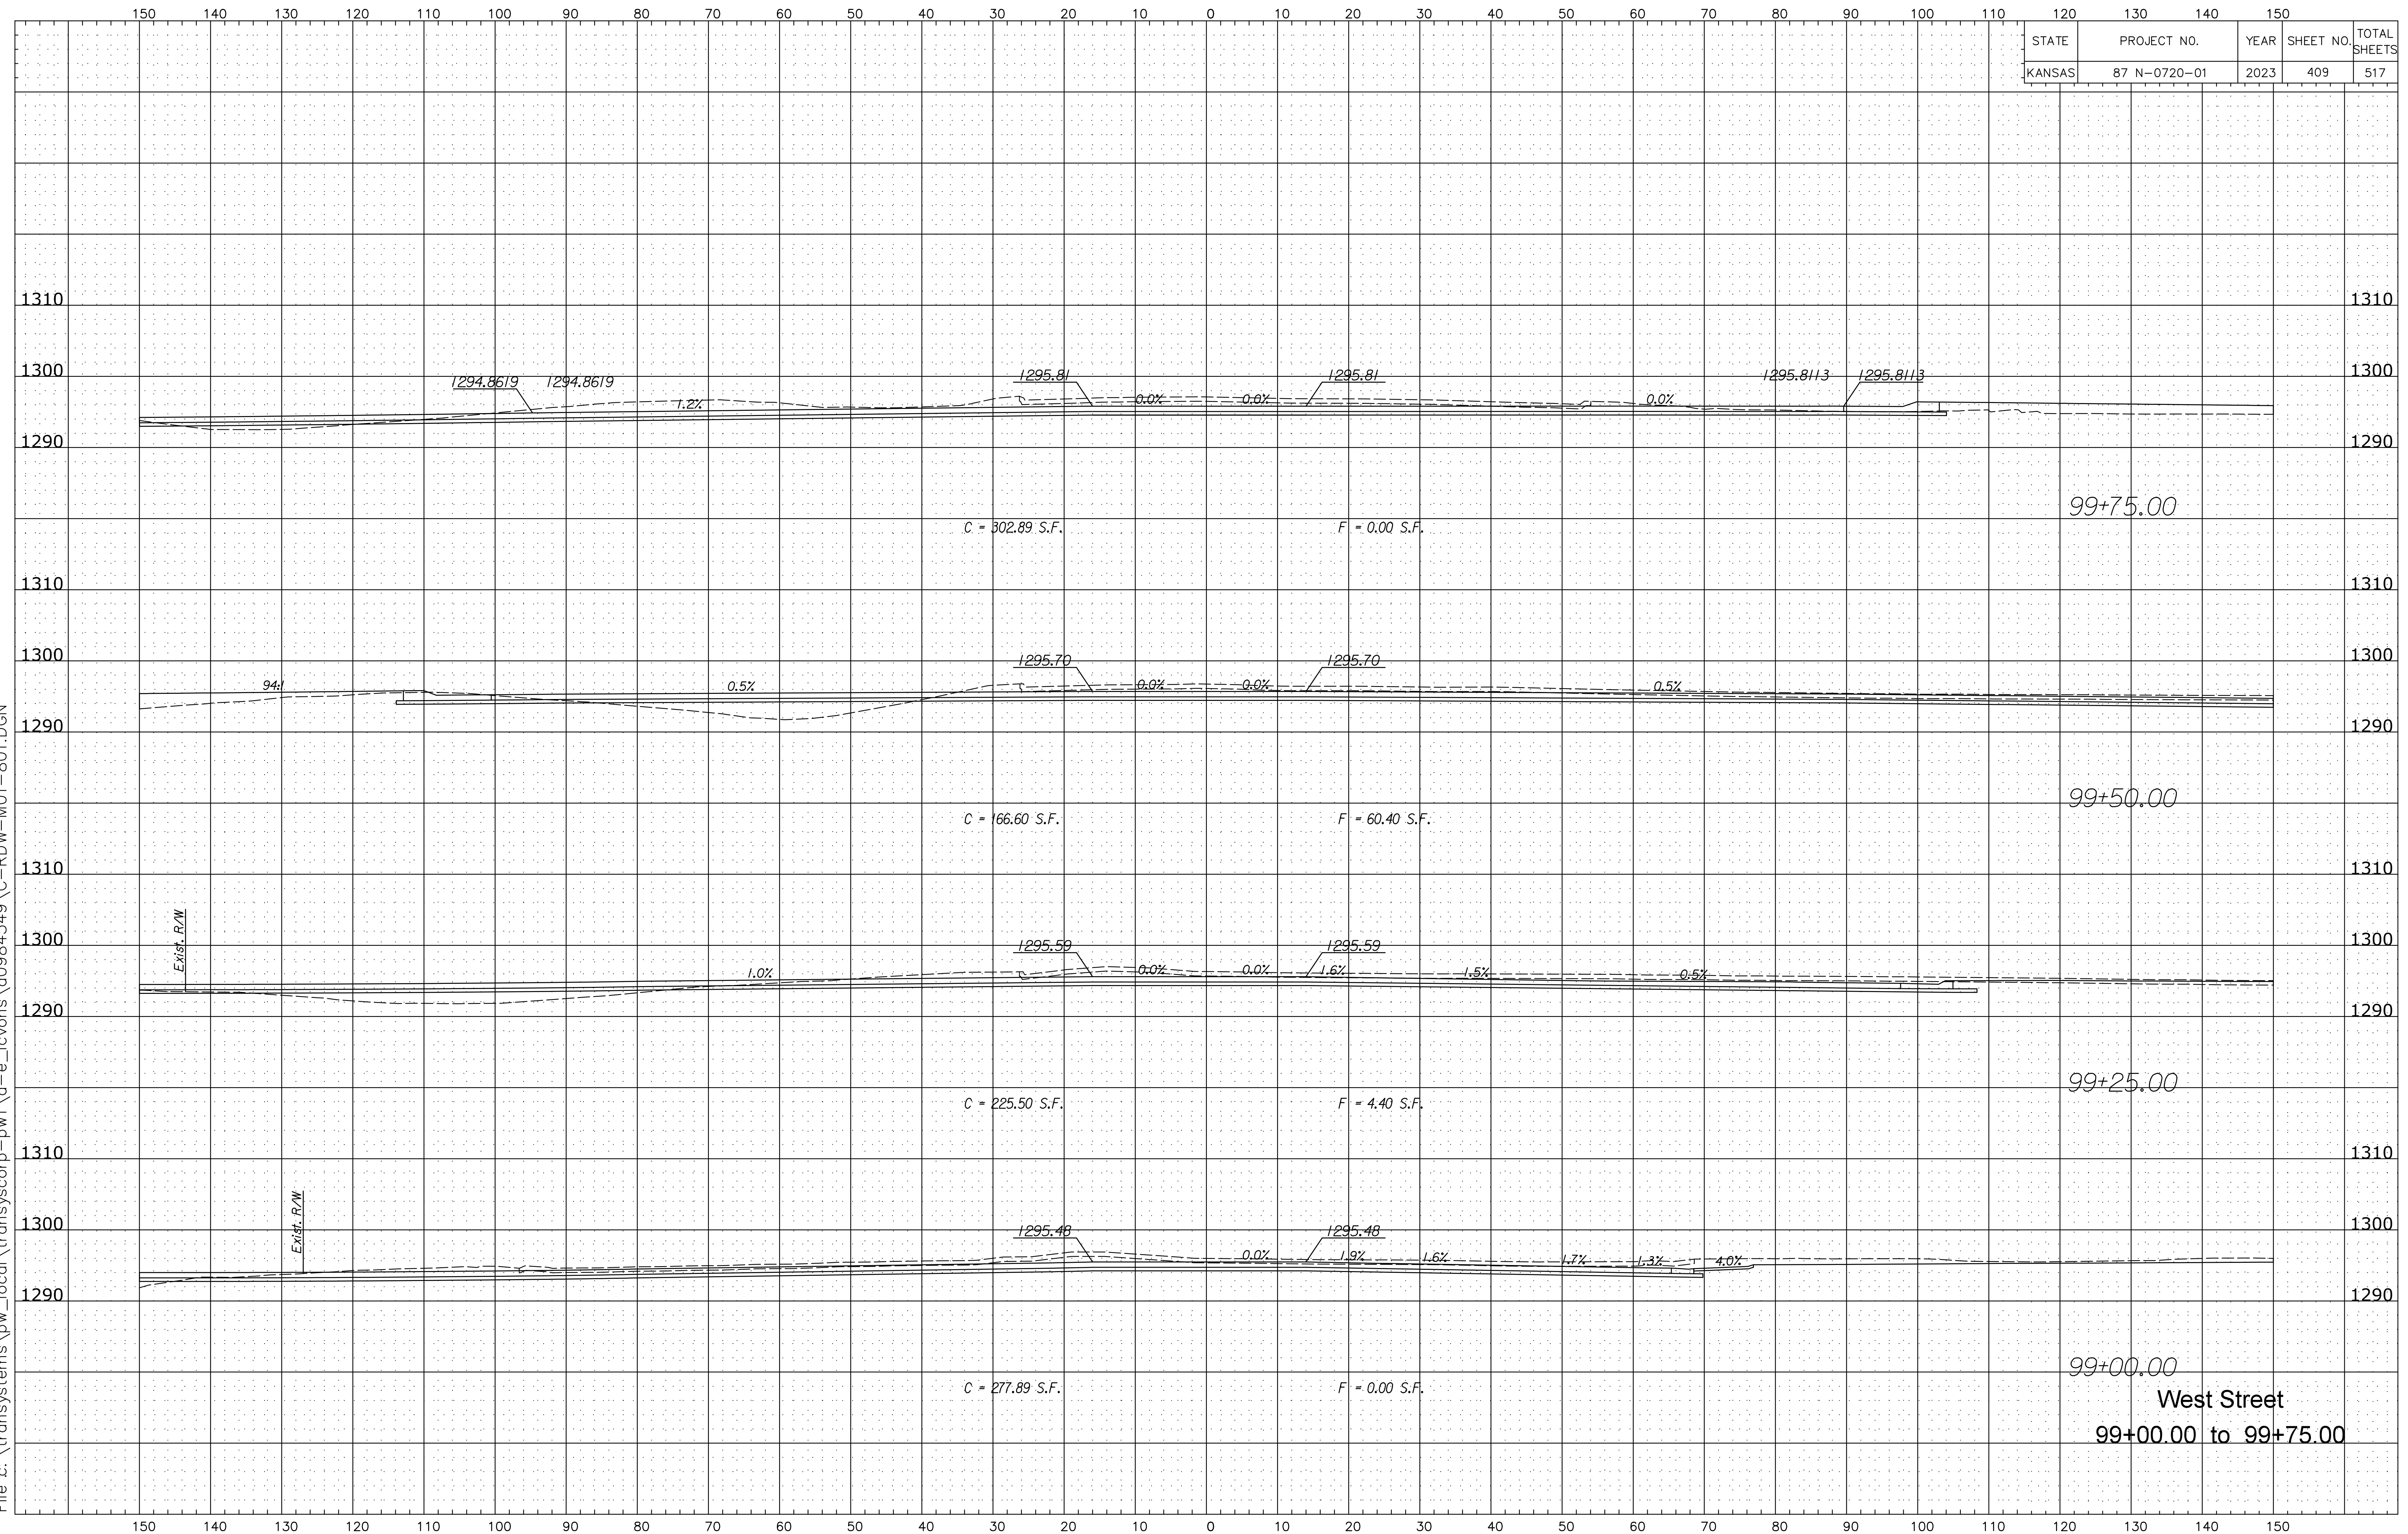

West Street
 99+00.00 to 99+75.00