


Plotted B:\cvochs Plotted9/25/2023
File z:\transystems\pw_local\transyscorp-pw\q-e\cvochs\d0984549\C-RDW-M02-801.DGN

STATE	PROJECT NO.	YEAR	SHEET NO.	TOTAL SHEETS
KANSAS	87 N-0720-01	2023	485	517

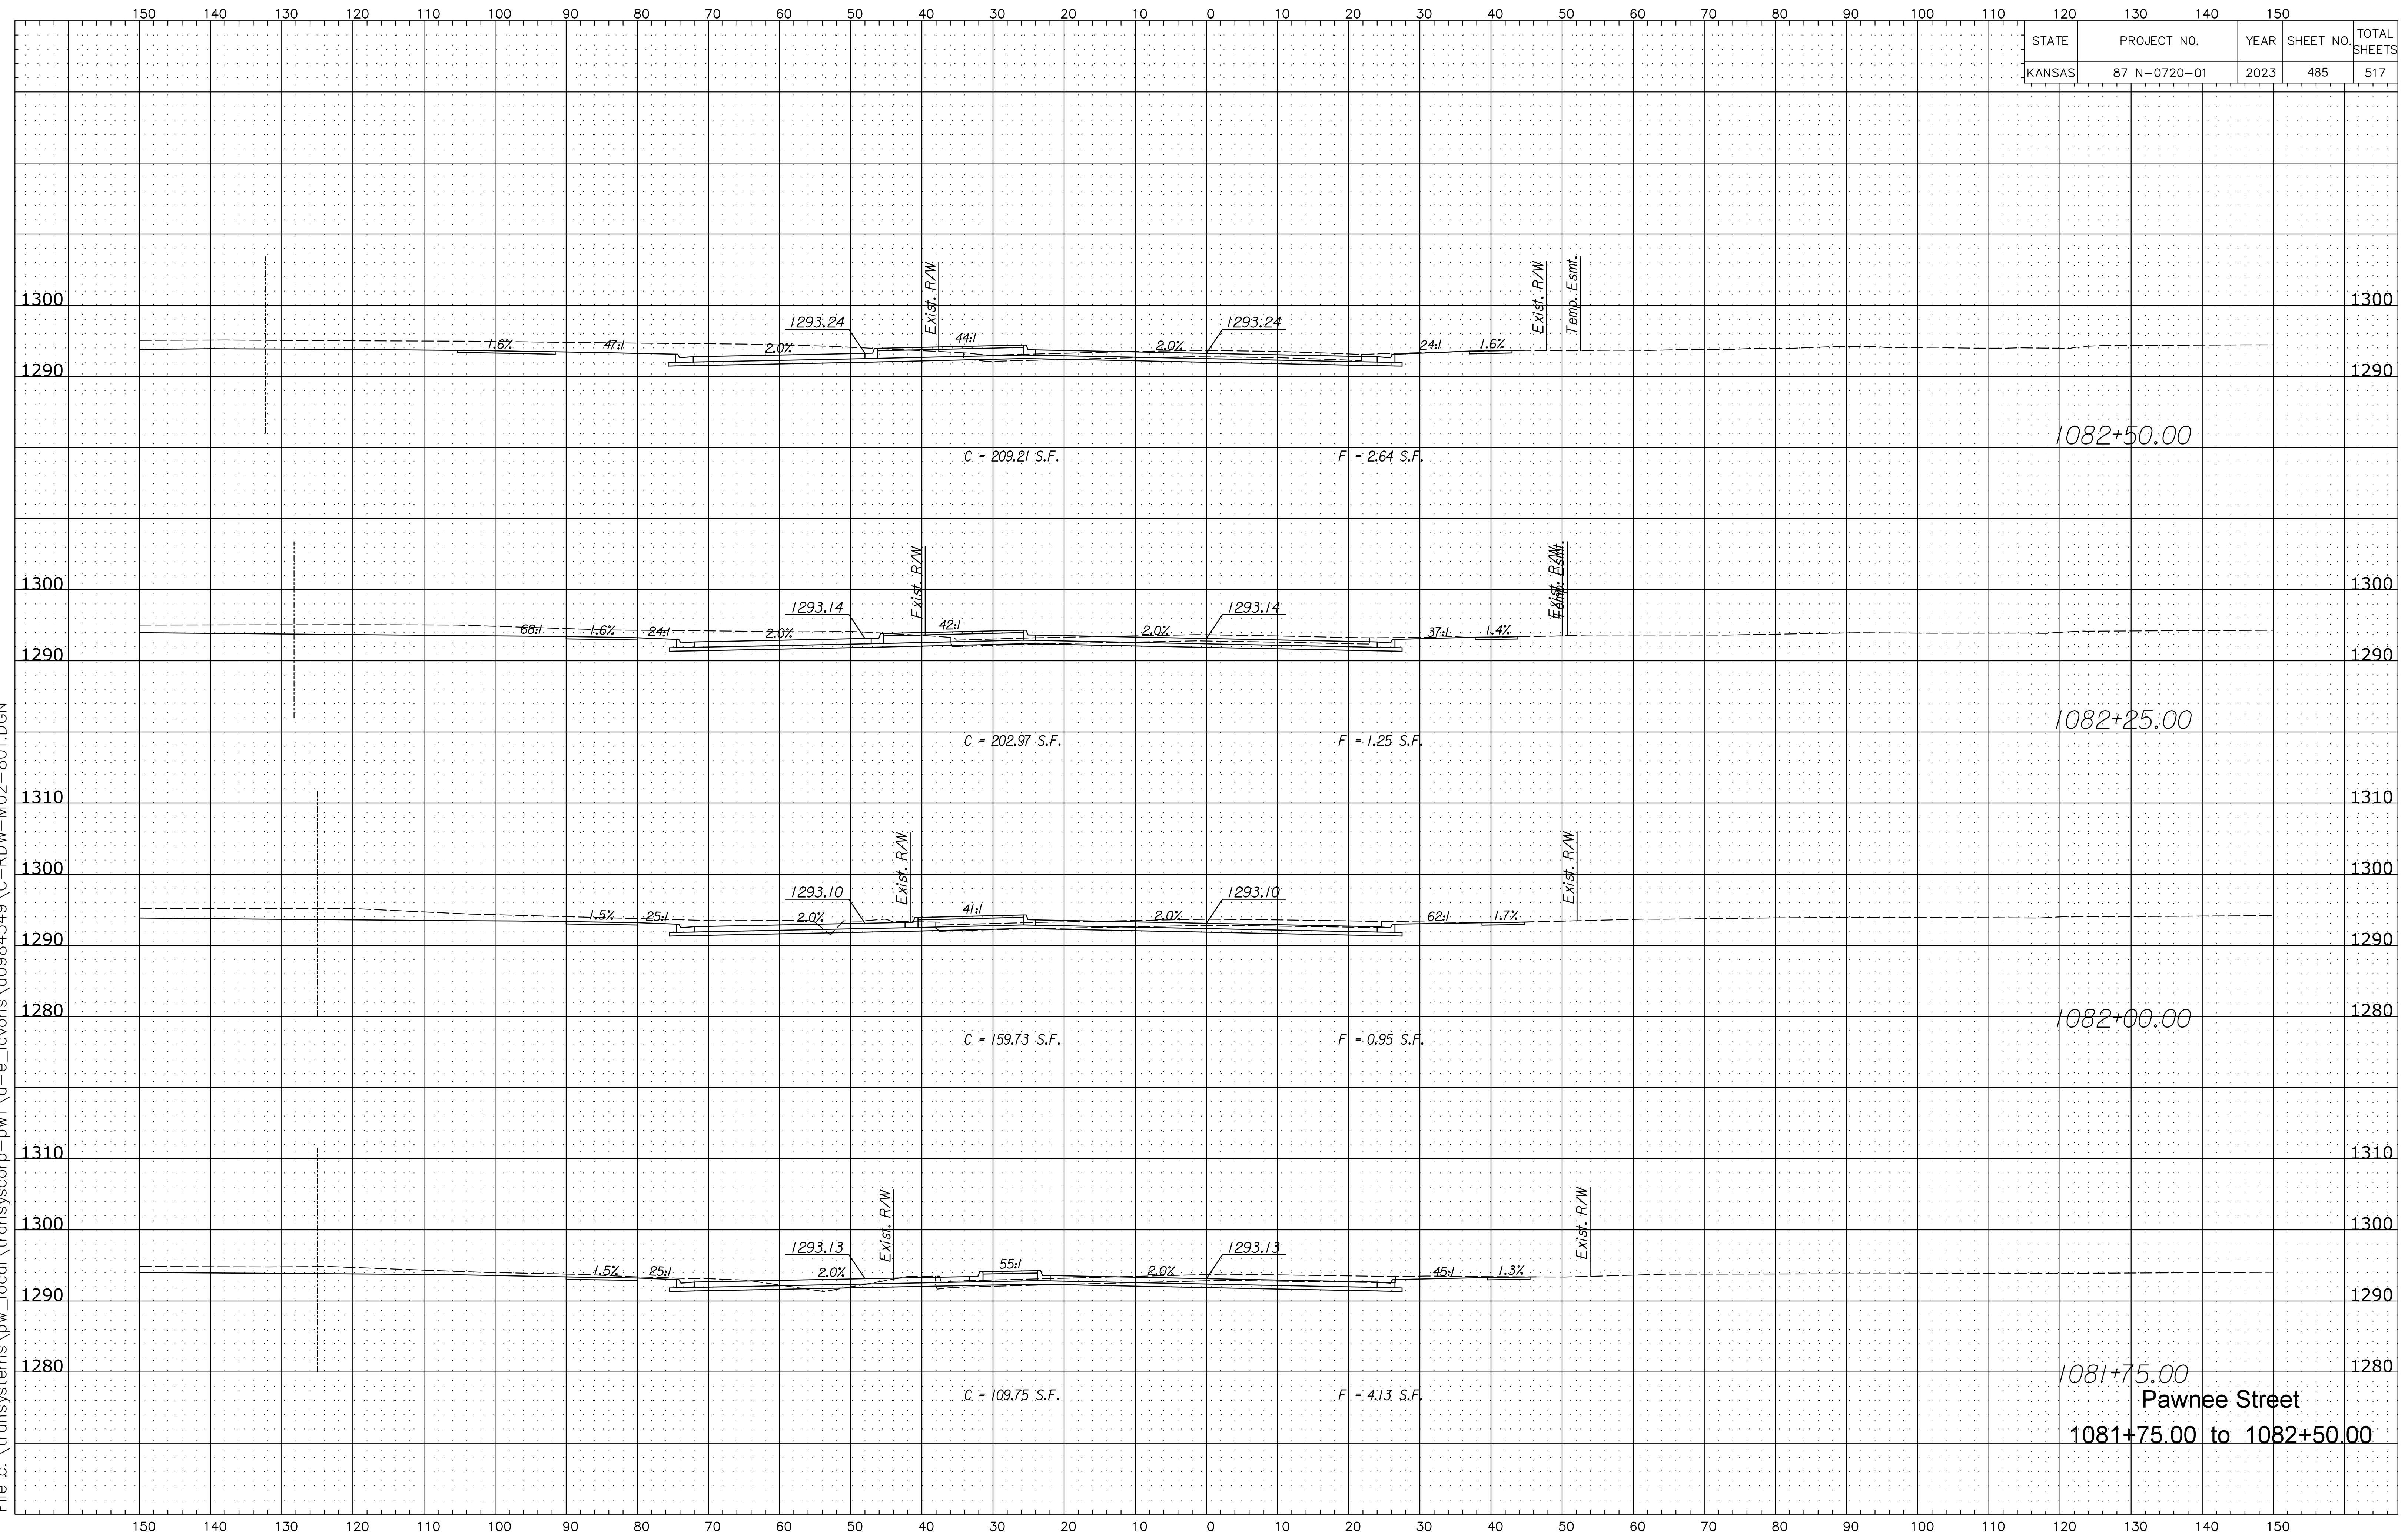

Pawnee Street
1081+75.00 to 1082+50.00