


STATE	PROJECT NO.	YEAR	SHEET NO.	TOTAL SHEETS
KANSAS	87 N-0720-01	2023	490	517

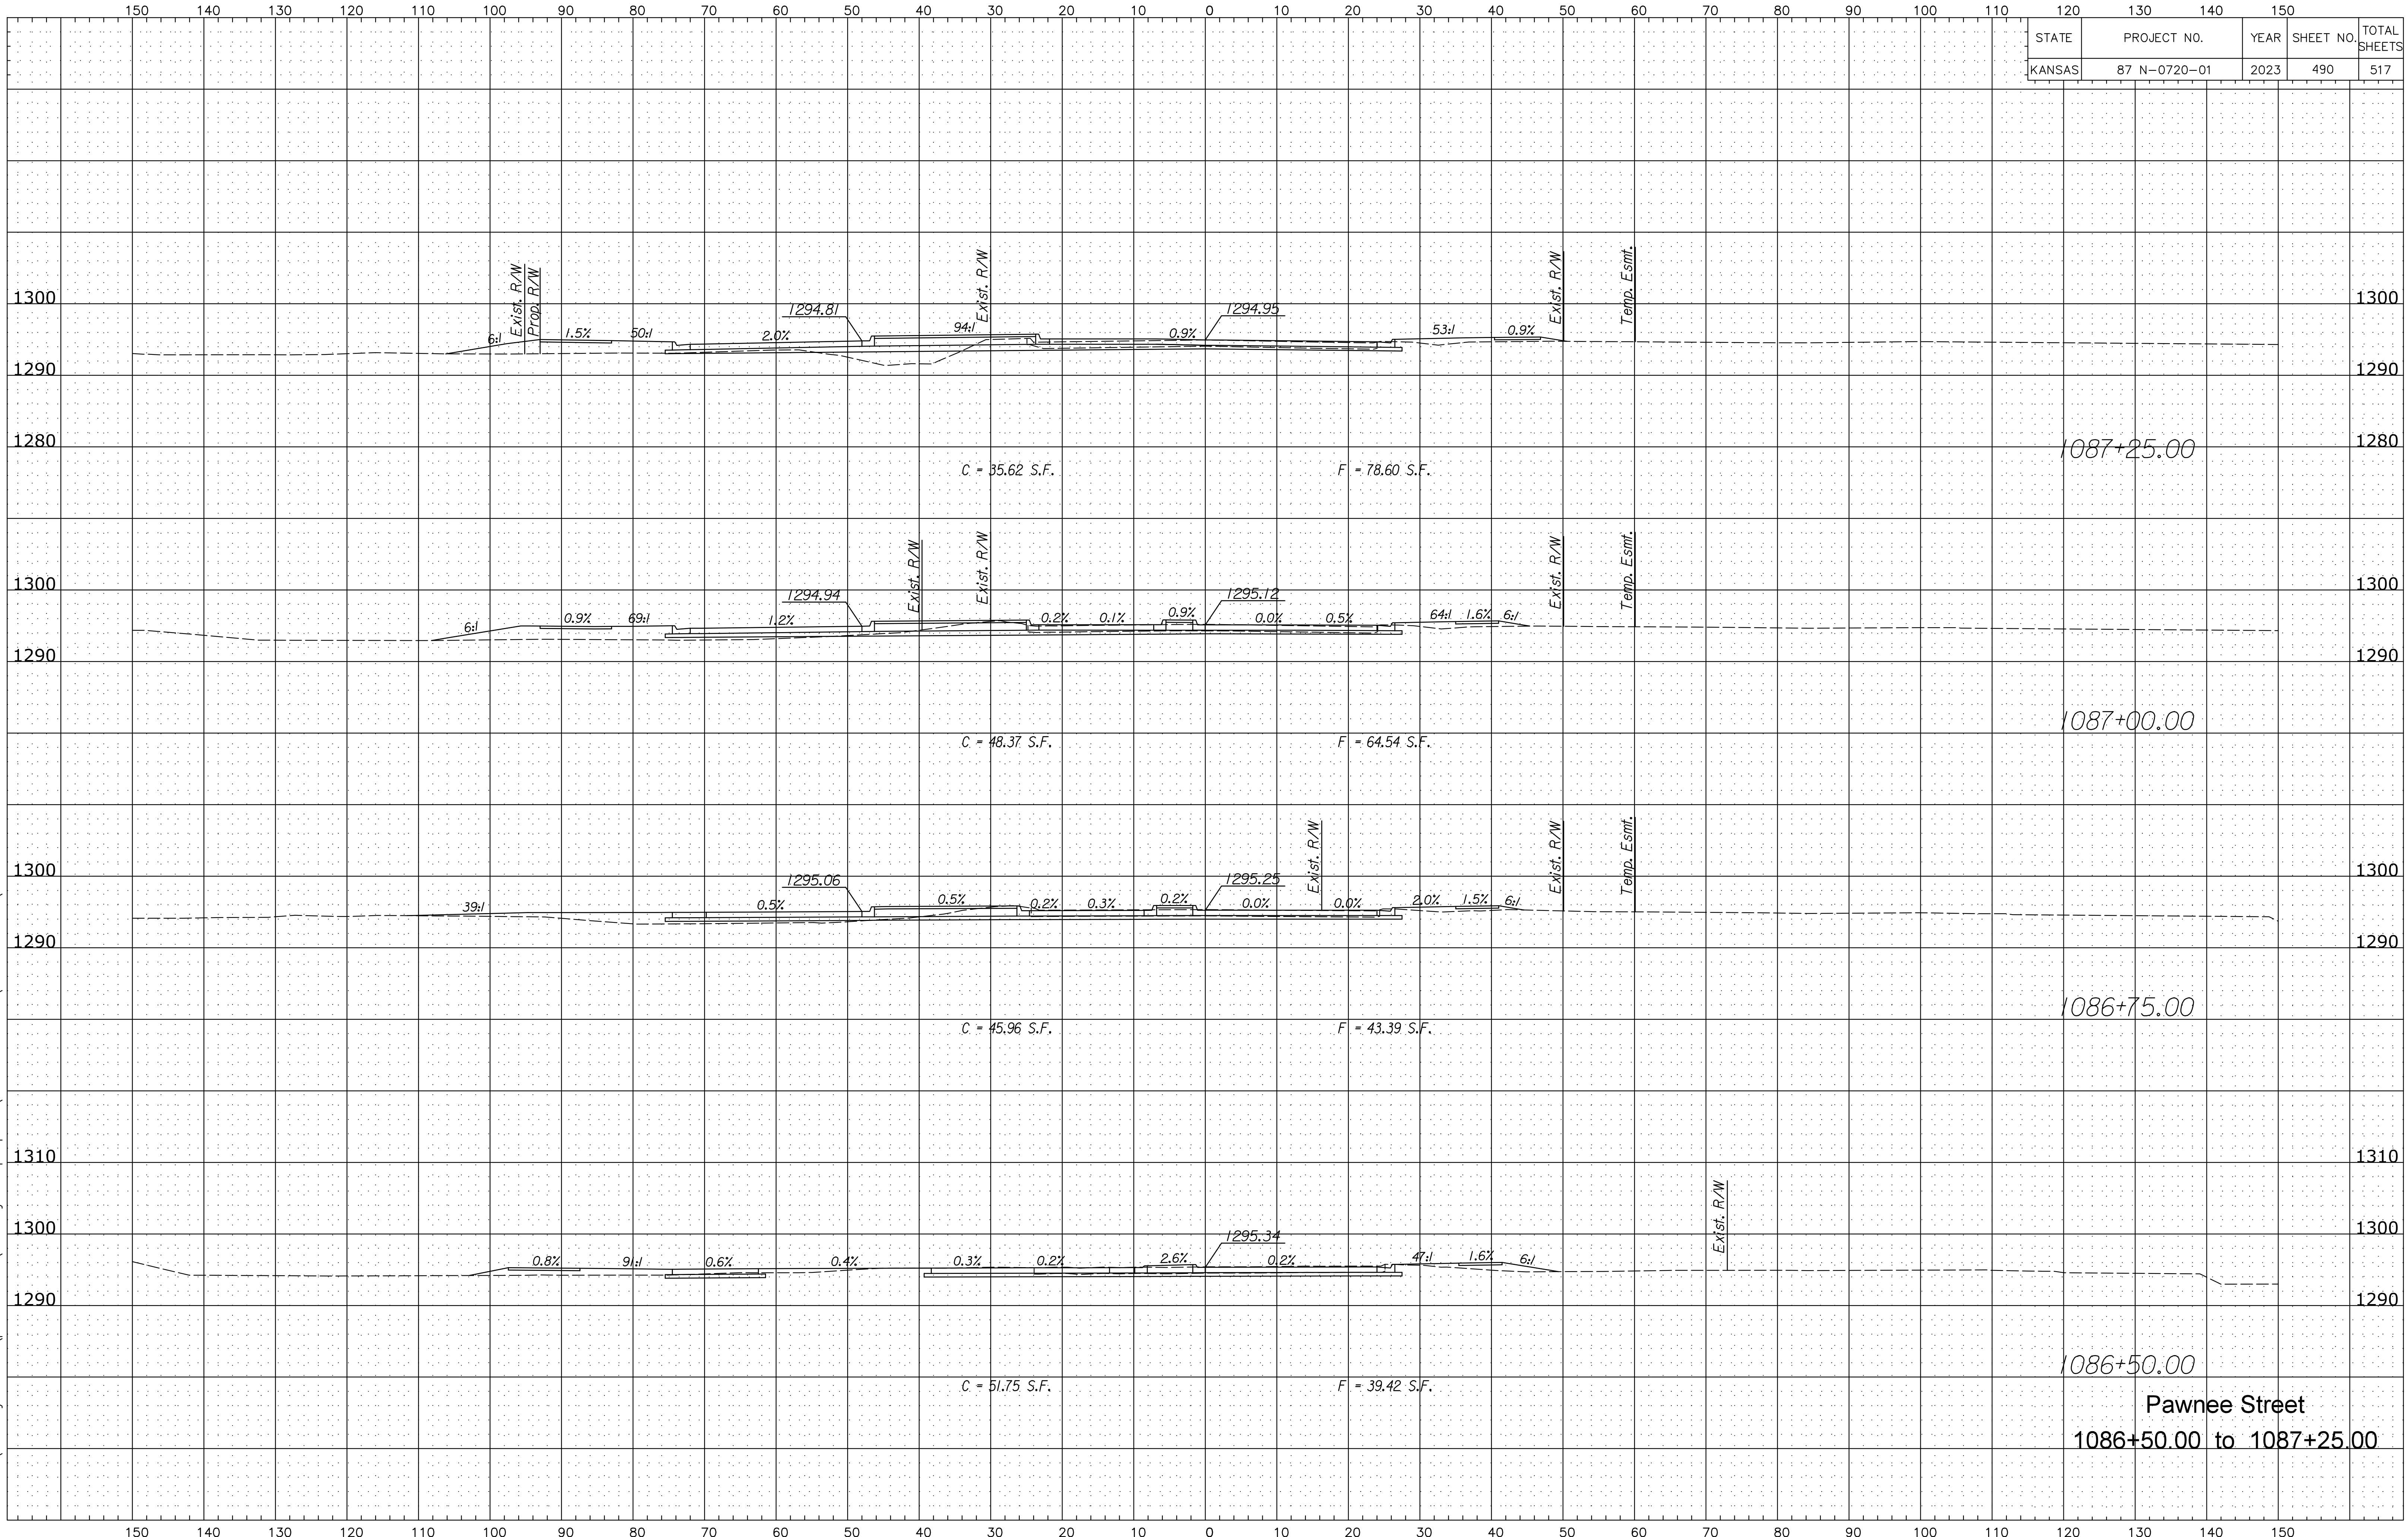

Plotted B:\cvochs Plotte09/25/2023
 File z:\transystems\pw_local\transyscorp-pw\q-e_lcvohs\d0984549\C-RDW-M02-801.DGN

Pawnee Street
 1086+50.00 to 1087+25.00