


STATE	PROJECT NO.	YEAR	SHEET NO.	TOTAL SHEETS
KANSAS	87 N-0720-01	2023	516	517

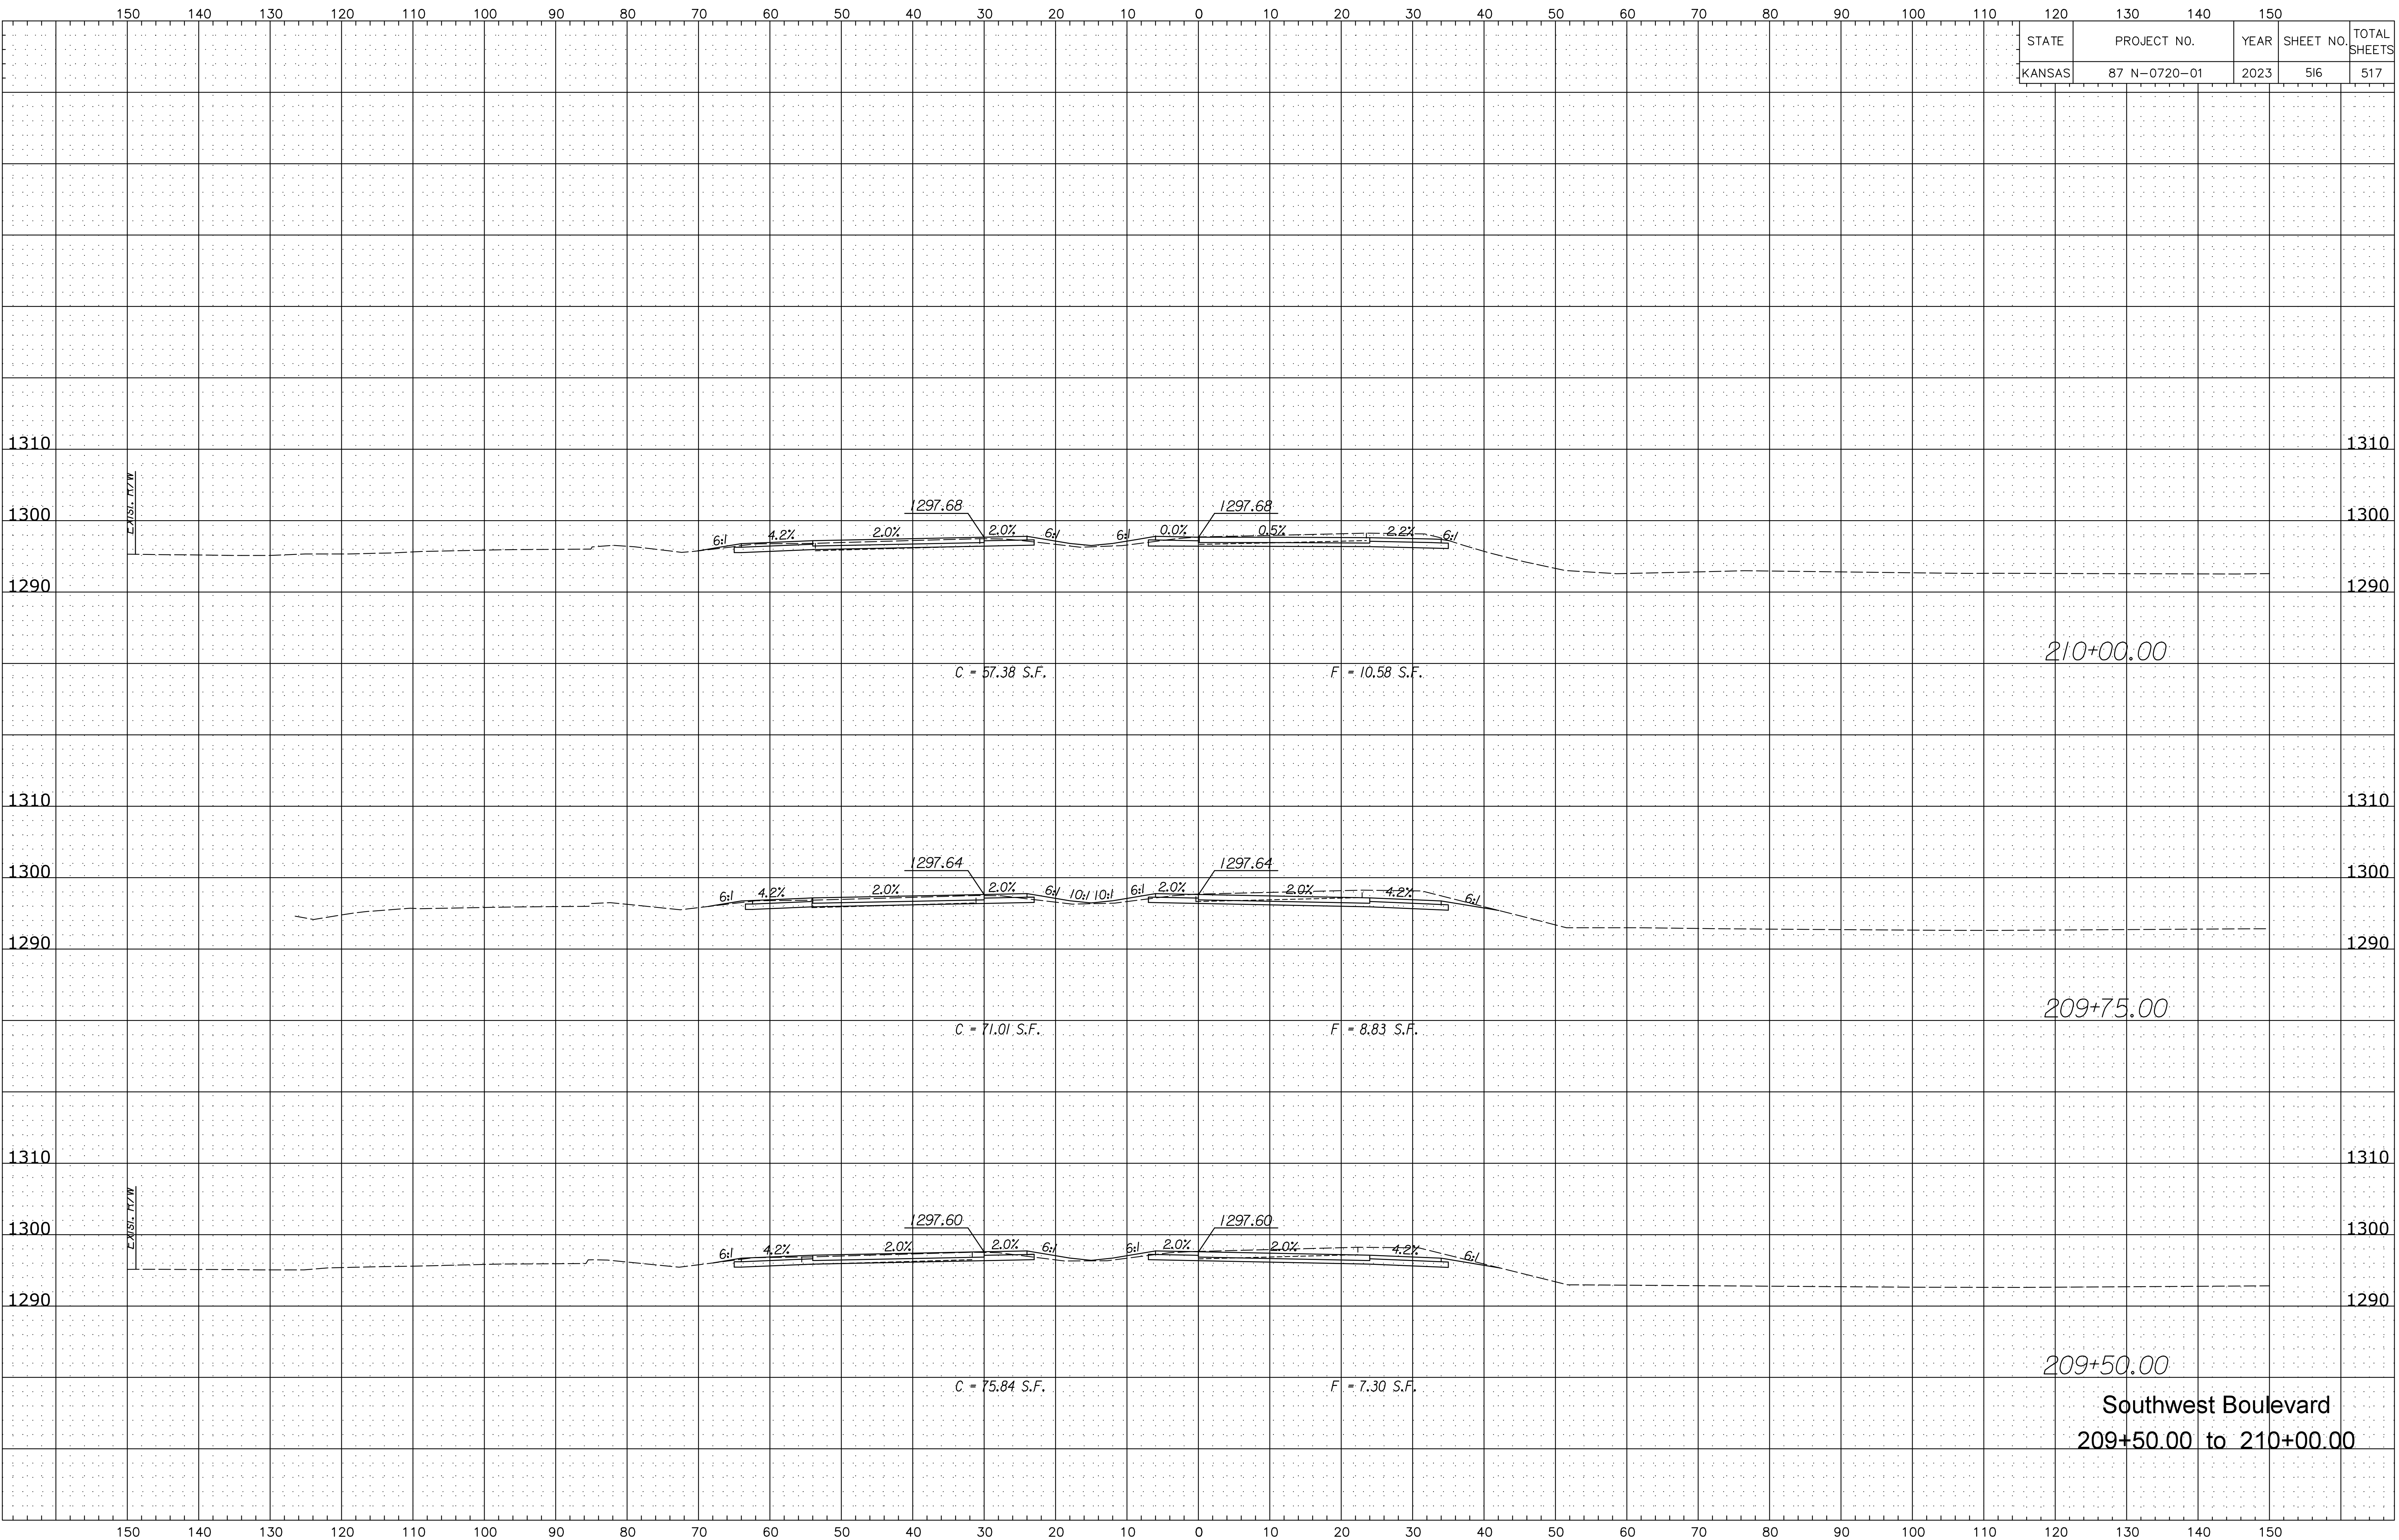

Plotted B:\cvochs Plotted9/25/2023  
 File x:\transystems\pw\_local\transyscorp-pw\o-e\cvochs\d0984549\C-RDW-M03-801.DGN

**Southwest Boulevard**  
 209+50.00 to 210+00.00