


REED'S COVE ADDITION
PHASE 3 STORM SEWER
LINE 2

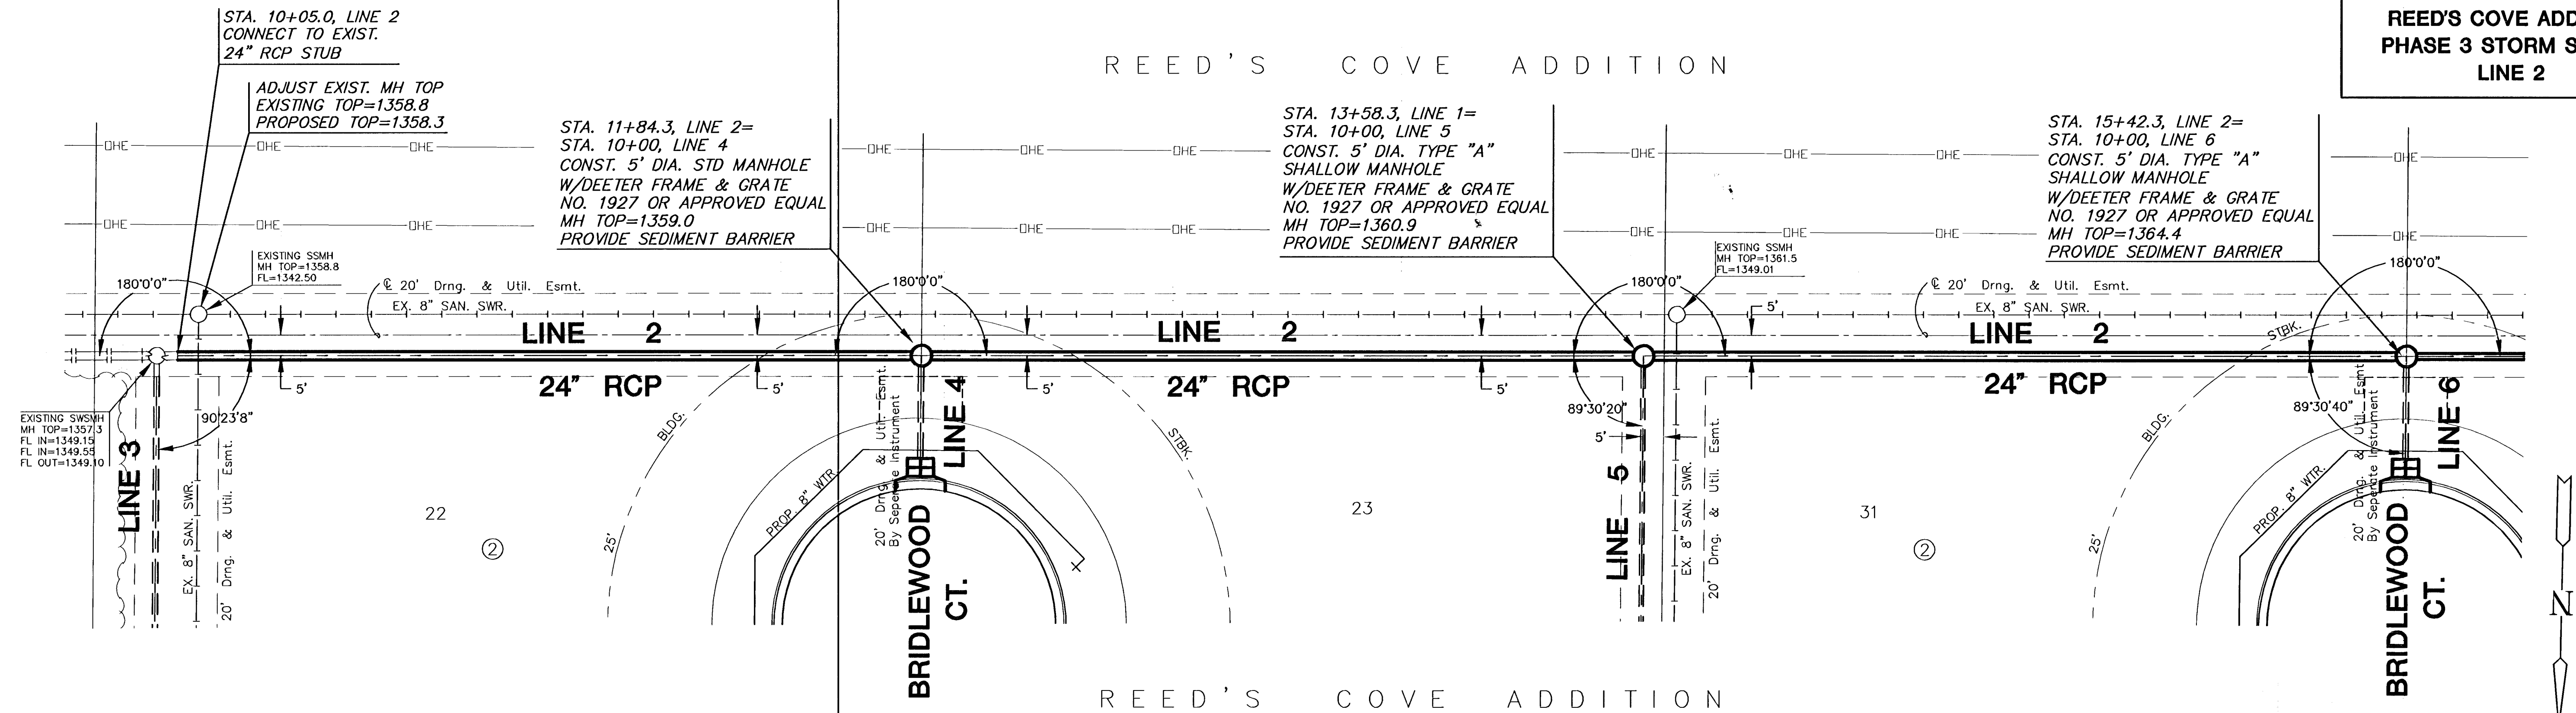

PLAN LINE 2

PROFILE LINE 2

SCALE: HORIZ. 1"=20'
SCALE: VERT. 1"=5'

