


REED'S COVE ADDITION
PHASE 3 STORM SEWER
LINE 3

REED'S COVE ADDITION

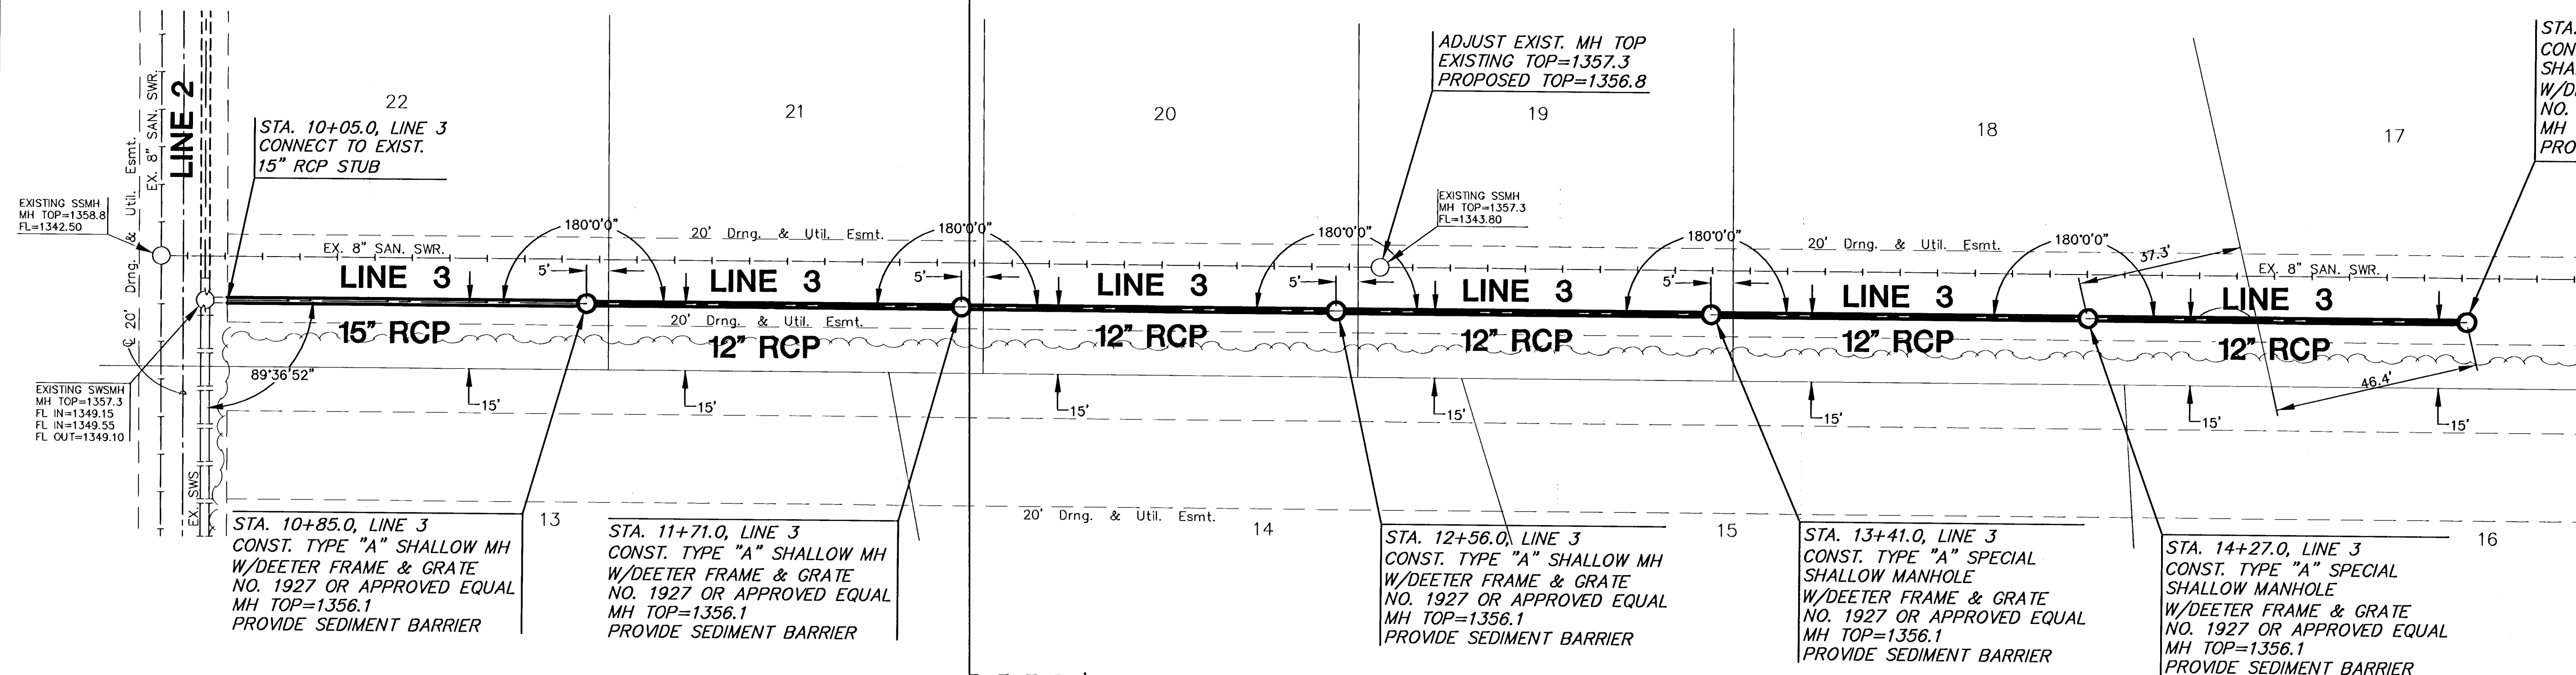

PLAN LINE 3

PROFILE LINE 3

SCALE: HORIZ. 1"=20'
SCALE: VERT. 1"=5'

