



REED'S COVE ADDITION

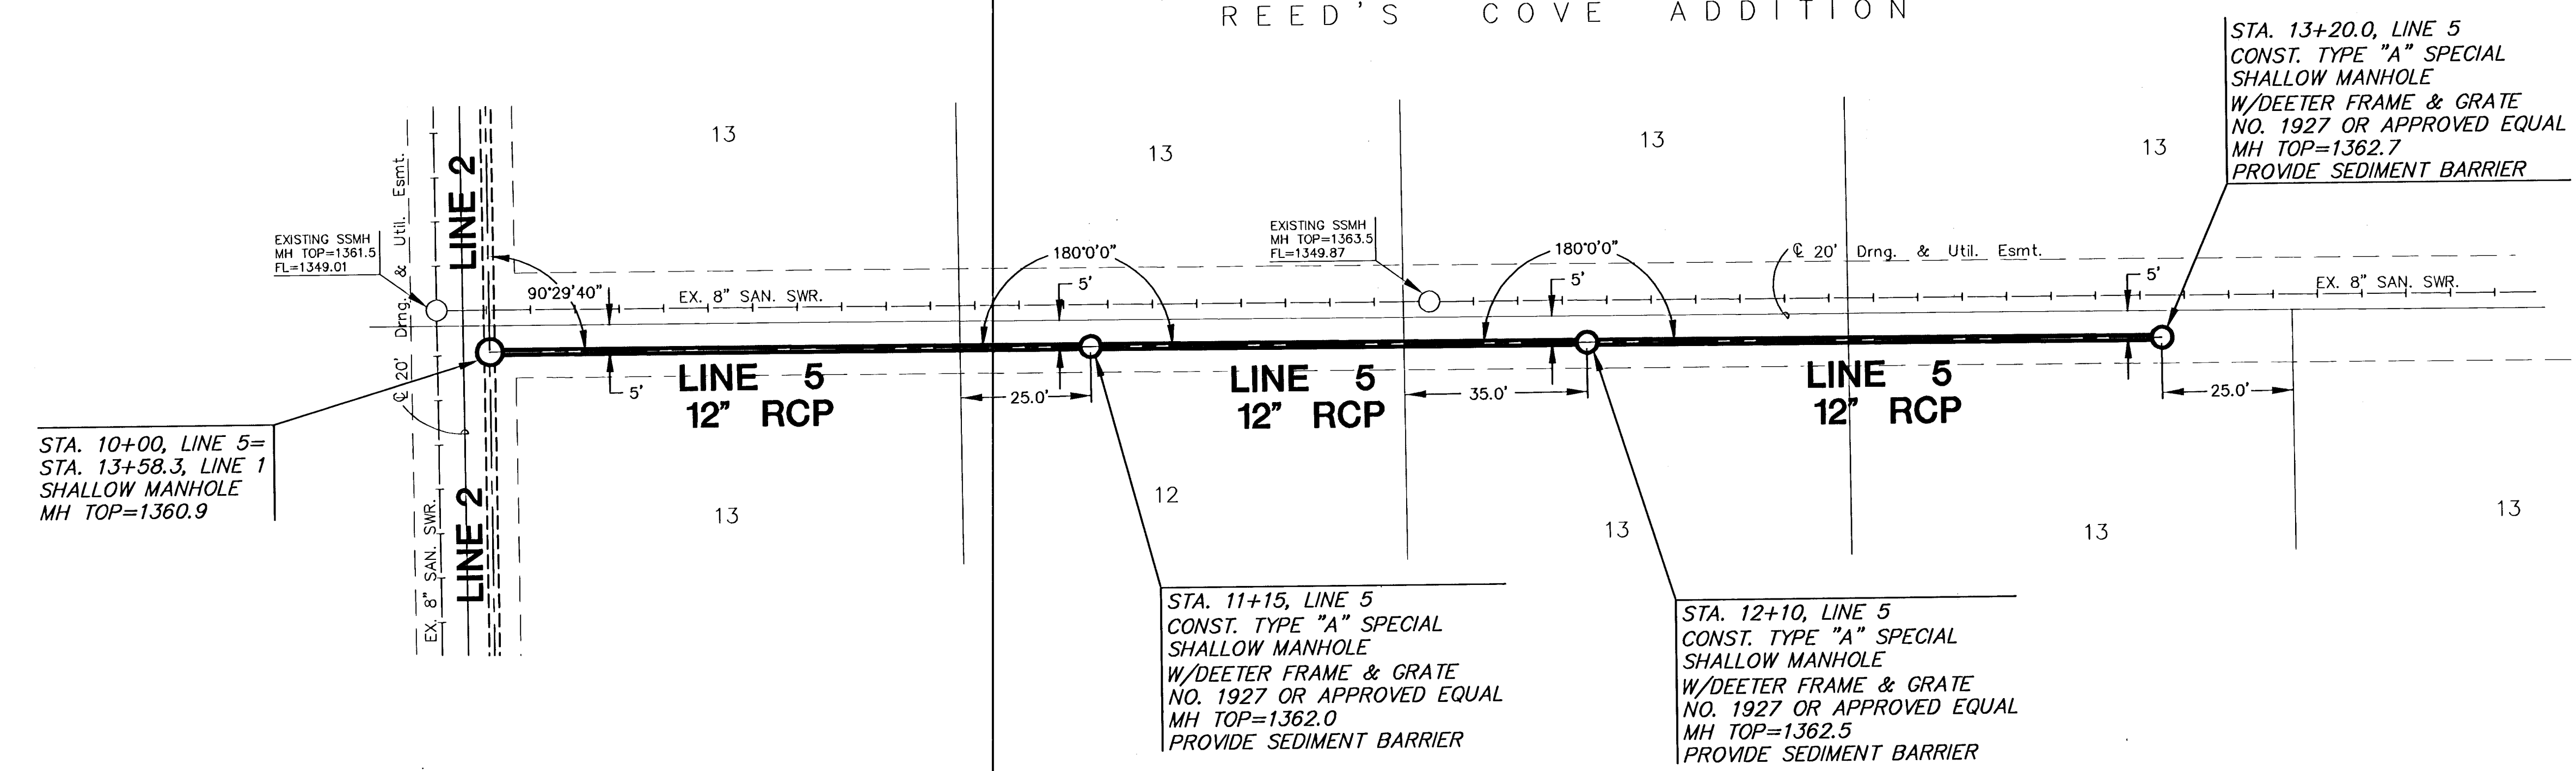

REED'S COVE ADDITION

PLAN LINE 5

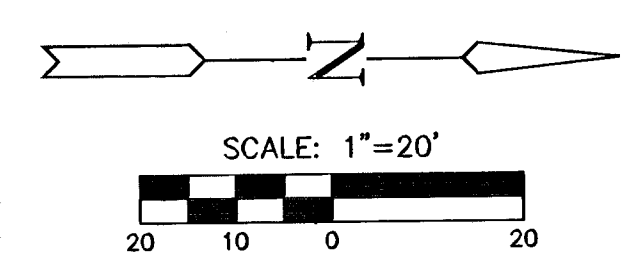

PROFILE LINE 5

SCALE: HORIZ. 1"=20'
 SCALE: VERT. 1"=5'

