
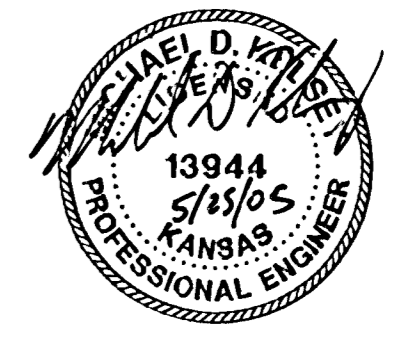
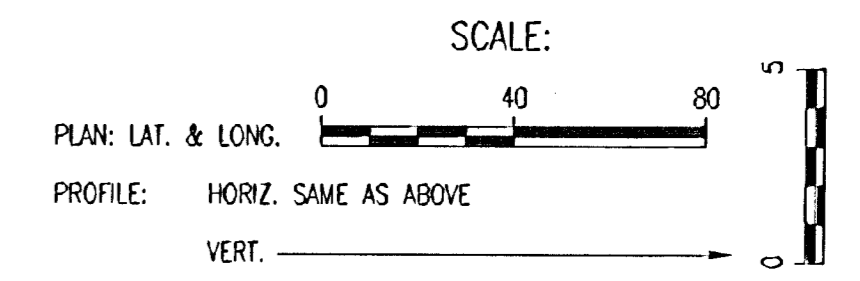


PLAN	CHECKED	CHECKED
BY		
DATE		


PROFILE	CHECKED	CHECKED
BY		
DATE		

DSNR, MDK, OPER, JAG, SCALE: 1"=40.00  
 G:\2004\042119\002\SSP02 05-24-2005 03:39:27 pm

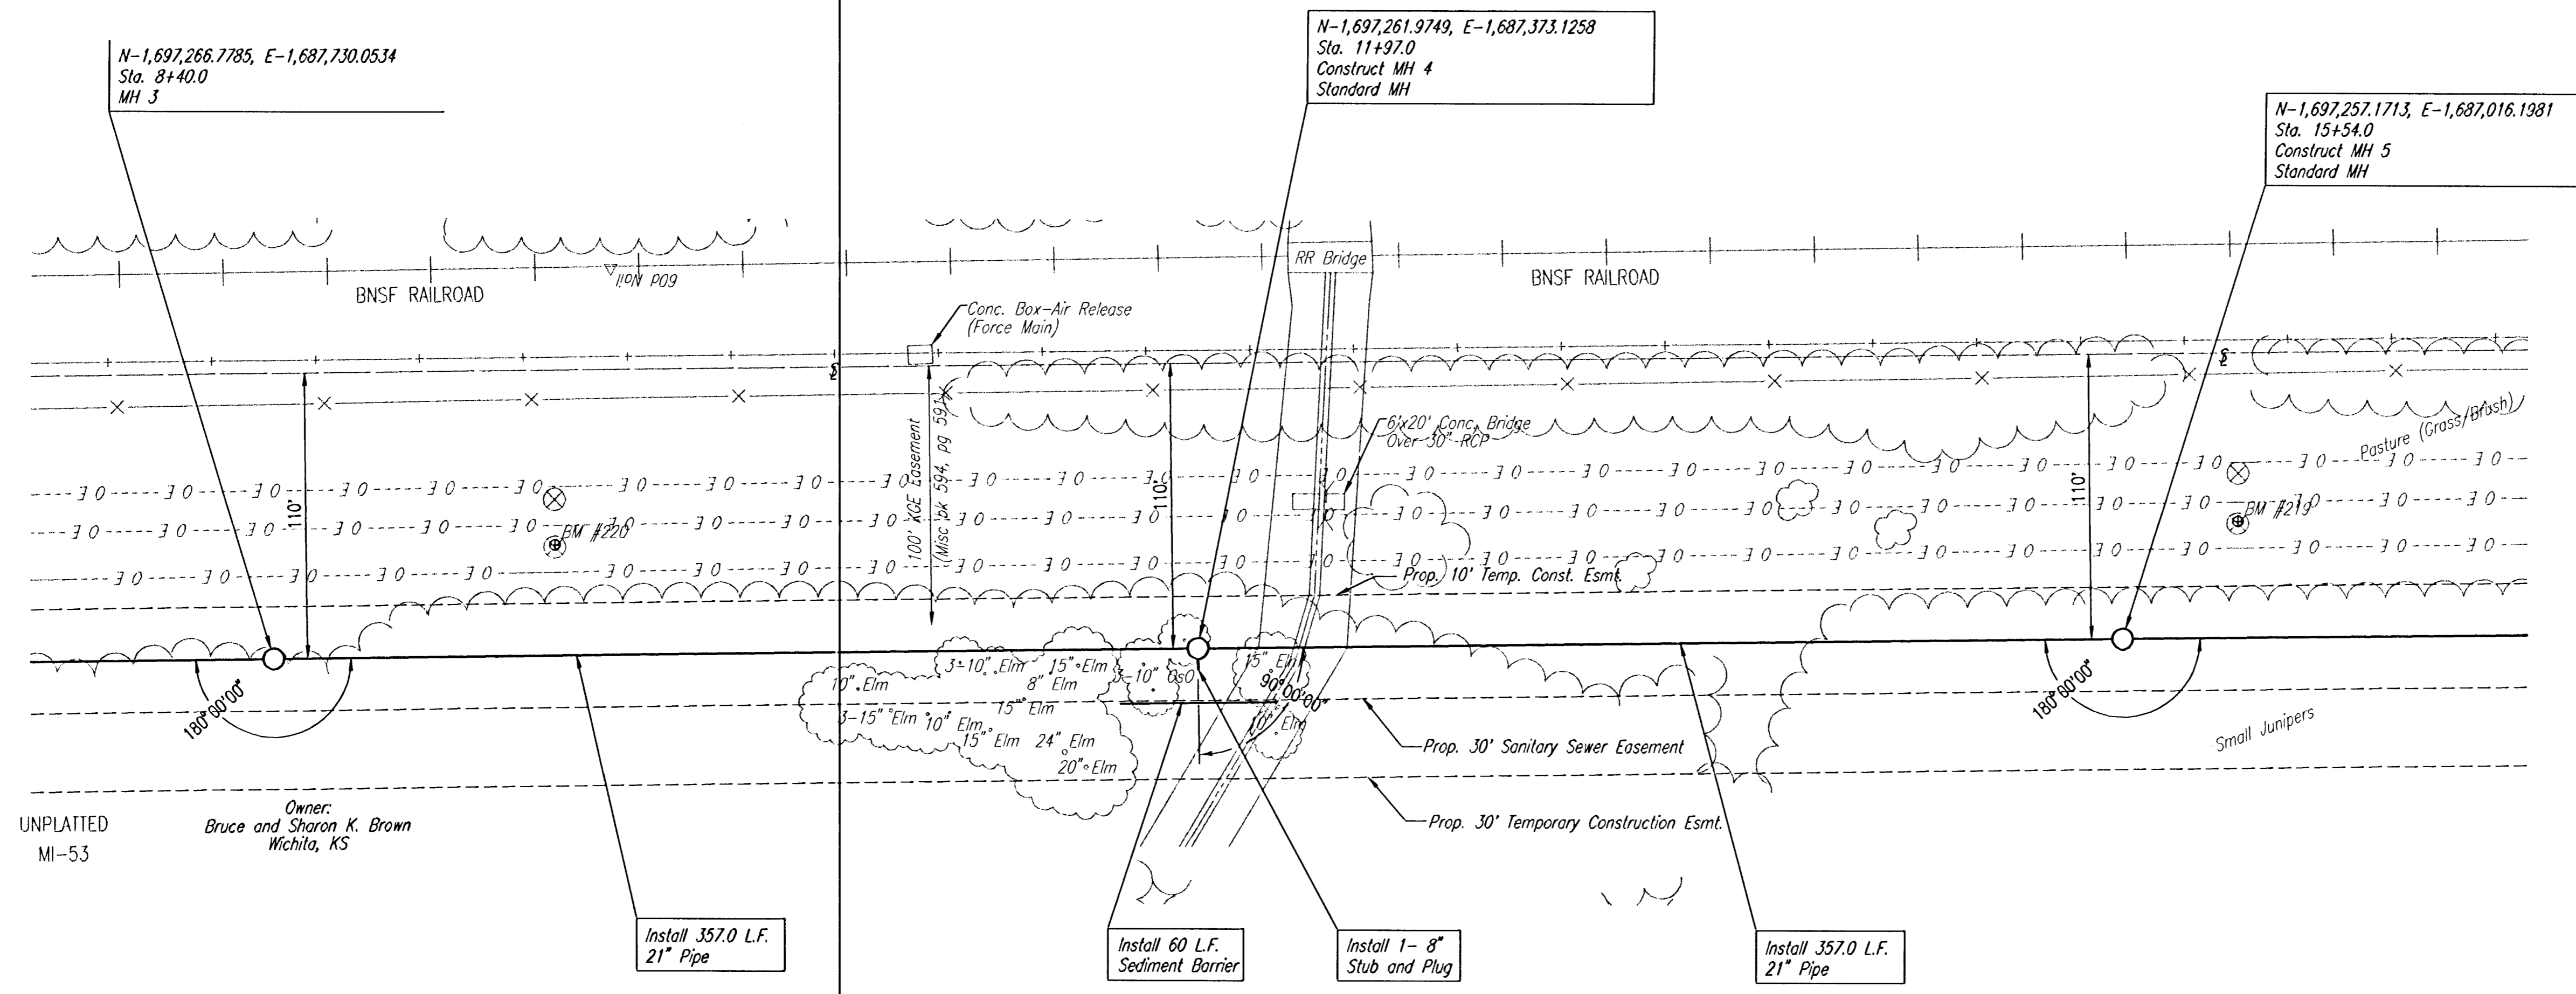

SANITARY SEWER LINE NO. 1

NOTE: REMOVE AND RESET FENCE AS REQUIRED. TRIM OR REMOVE TREES AS NECESSARY IN ACCORDANCE WITH GENERAL NOTE NO. 11.

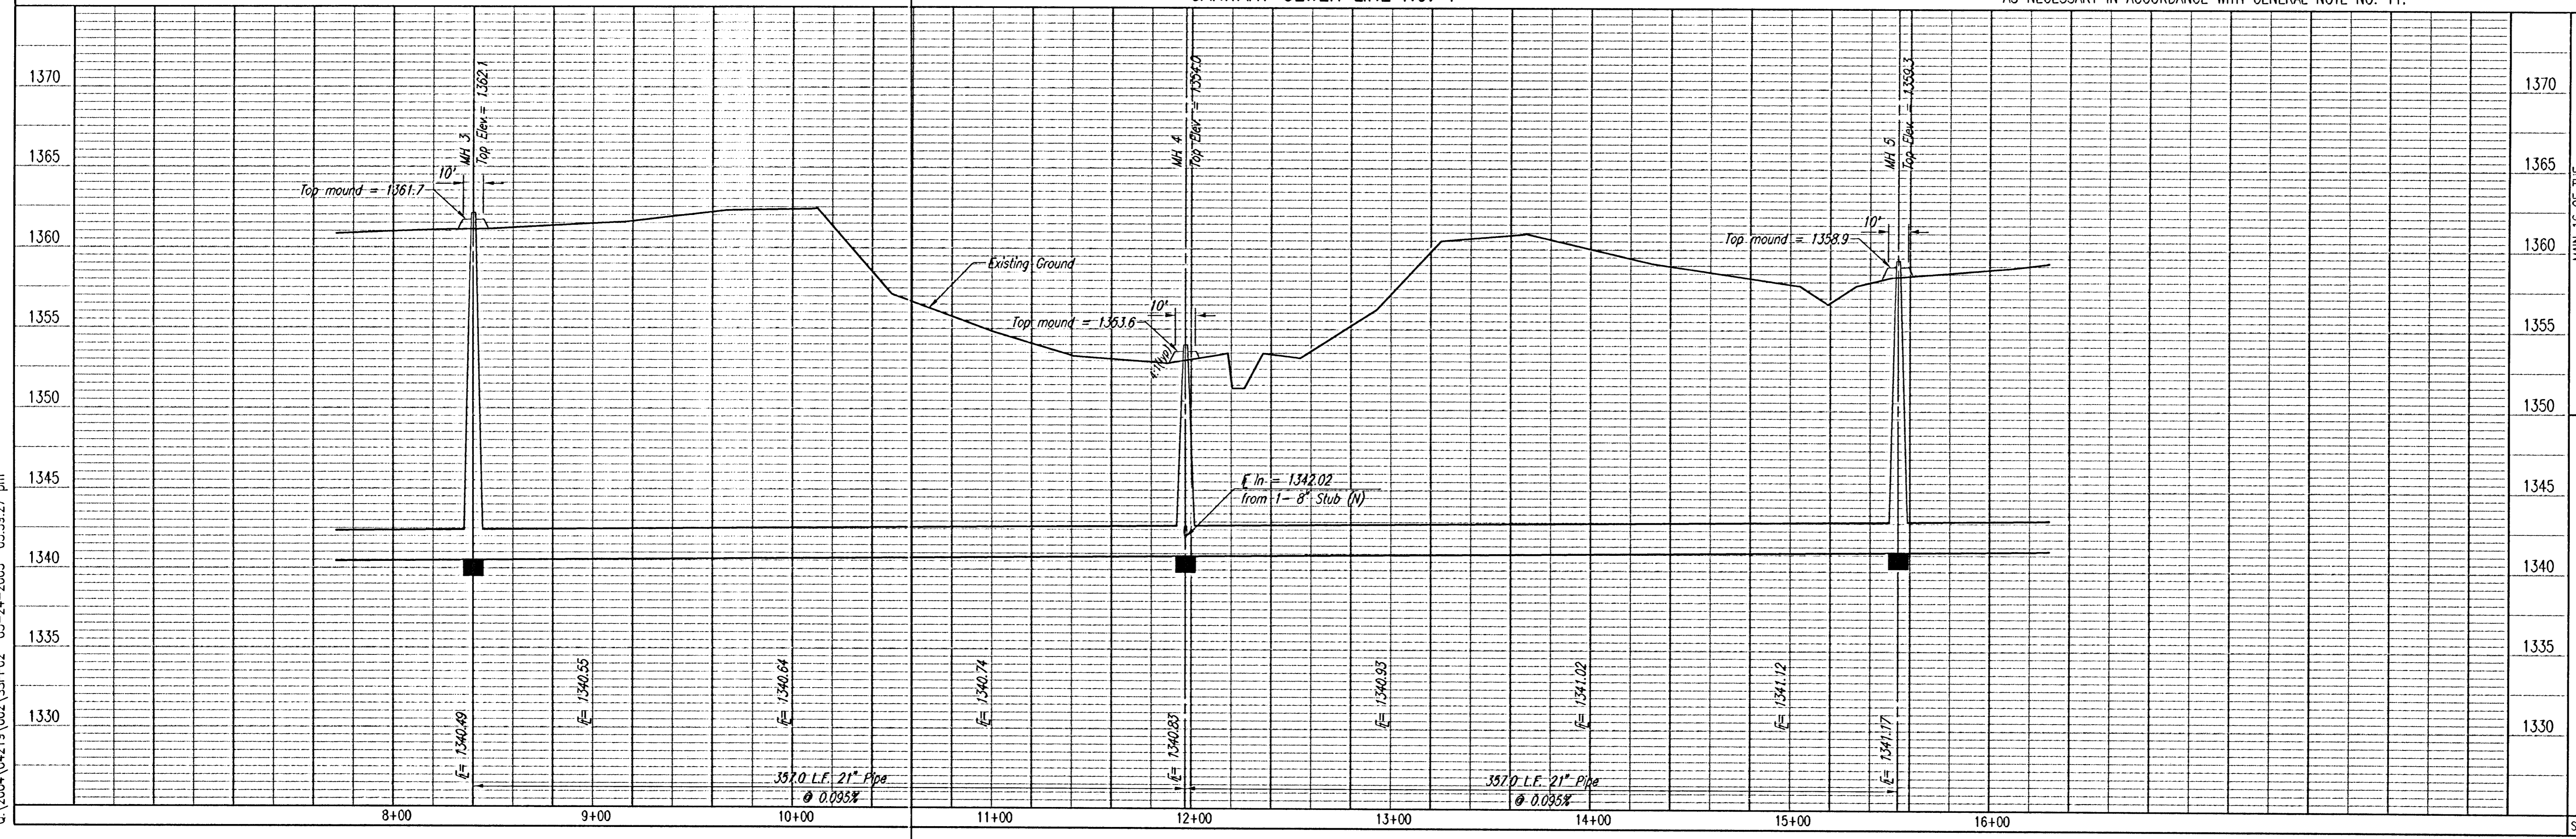

MAIN 16 OF THE  
 FOUR MILE CREEK SEWER  
 SANITARY SEWER LINE NO. 1

Professional Engineering Consultants, P.A.  
 303 S. TOPEKA • WICHITA, KANSAS 67202  
 316-262-2691 • FAX 316-262-3003  
 Designed By: MDK  
 Drawn By: JGA, TRC  
 Job No. 35-04219-002  
 Date: MAY 2004

JAMES L. ARMOUR, P.E. - CITY ENGINEER  
 CITY OF WICHITA PROJECT NO. 468-33603