

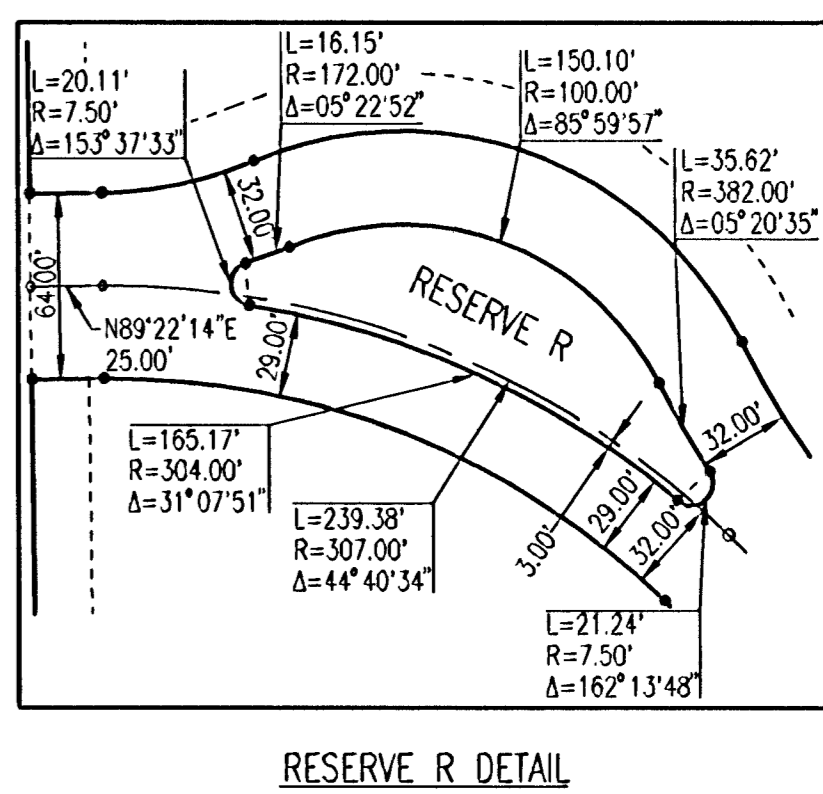
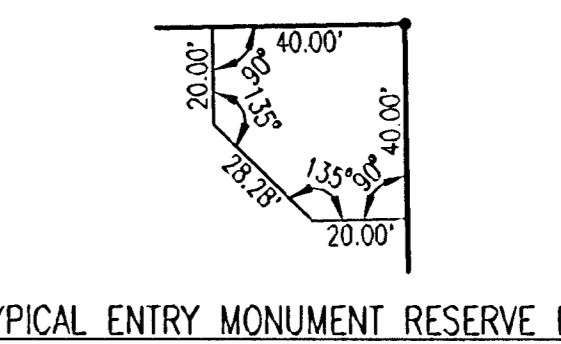
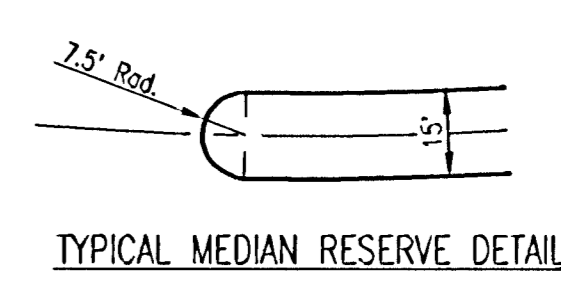


DSMR: MDK OPER: JAC SCALE: 1"=100.00
 C:\2004\04219\002\Oak Creek PLAT2 05-24-2005 03:24:07 pm

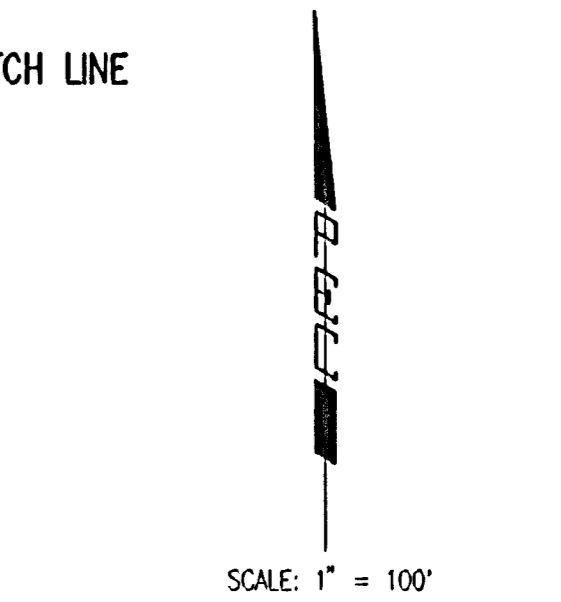

No.	Revision	By	Date
MAIN 16 OF THE FOUR MILE CREEK SEWER PLAT JAMES L. ARMOUR, P.E. - CITY ENGINEER CITY OF WICHITA PROJECT NO. 468-83803 Professional Engineering Consultants, P.A. 303 S. TOPKA • WICHITA, KANSAS 67202 316-262-2691 • FAX 316-262-3003			
Designed by	MDK	Job No.	04219-002
Drawn by		Date	MAY 2004
			Sht. 19 of 26

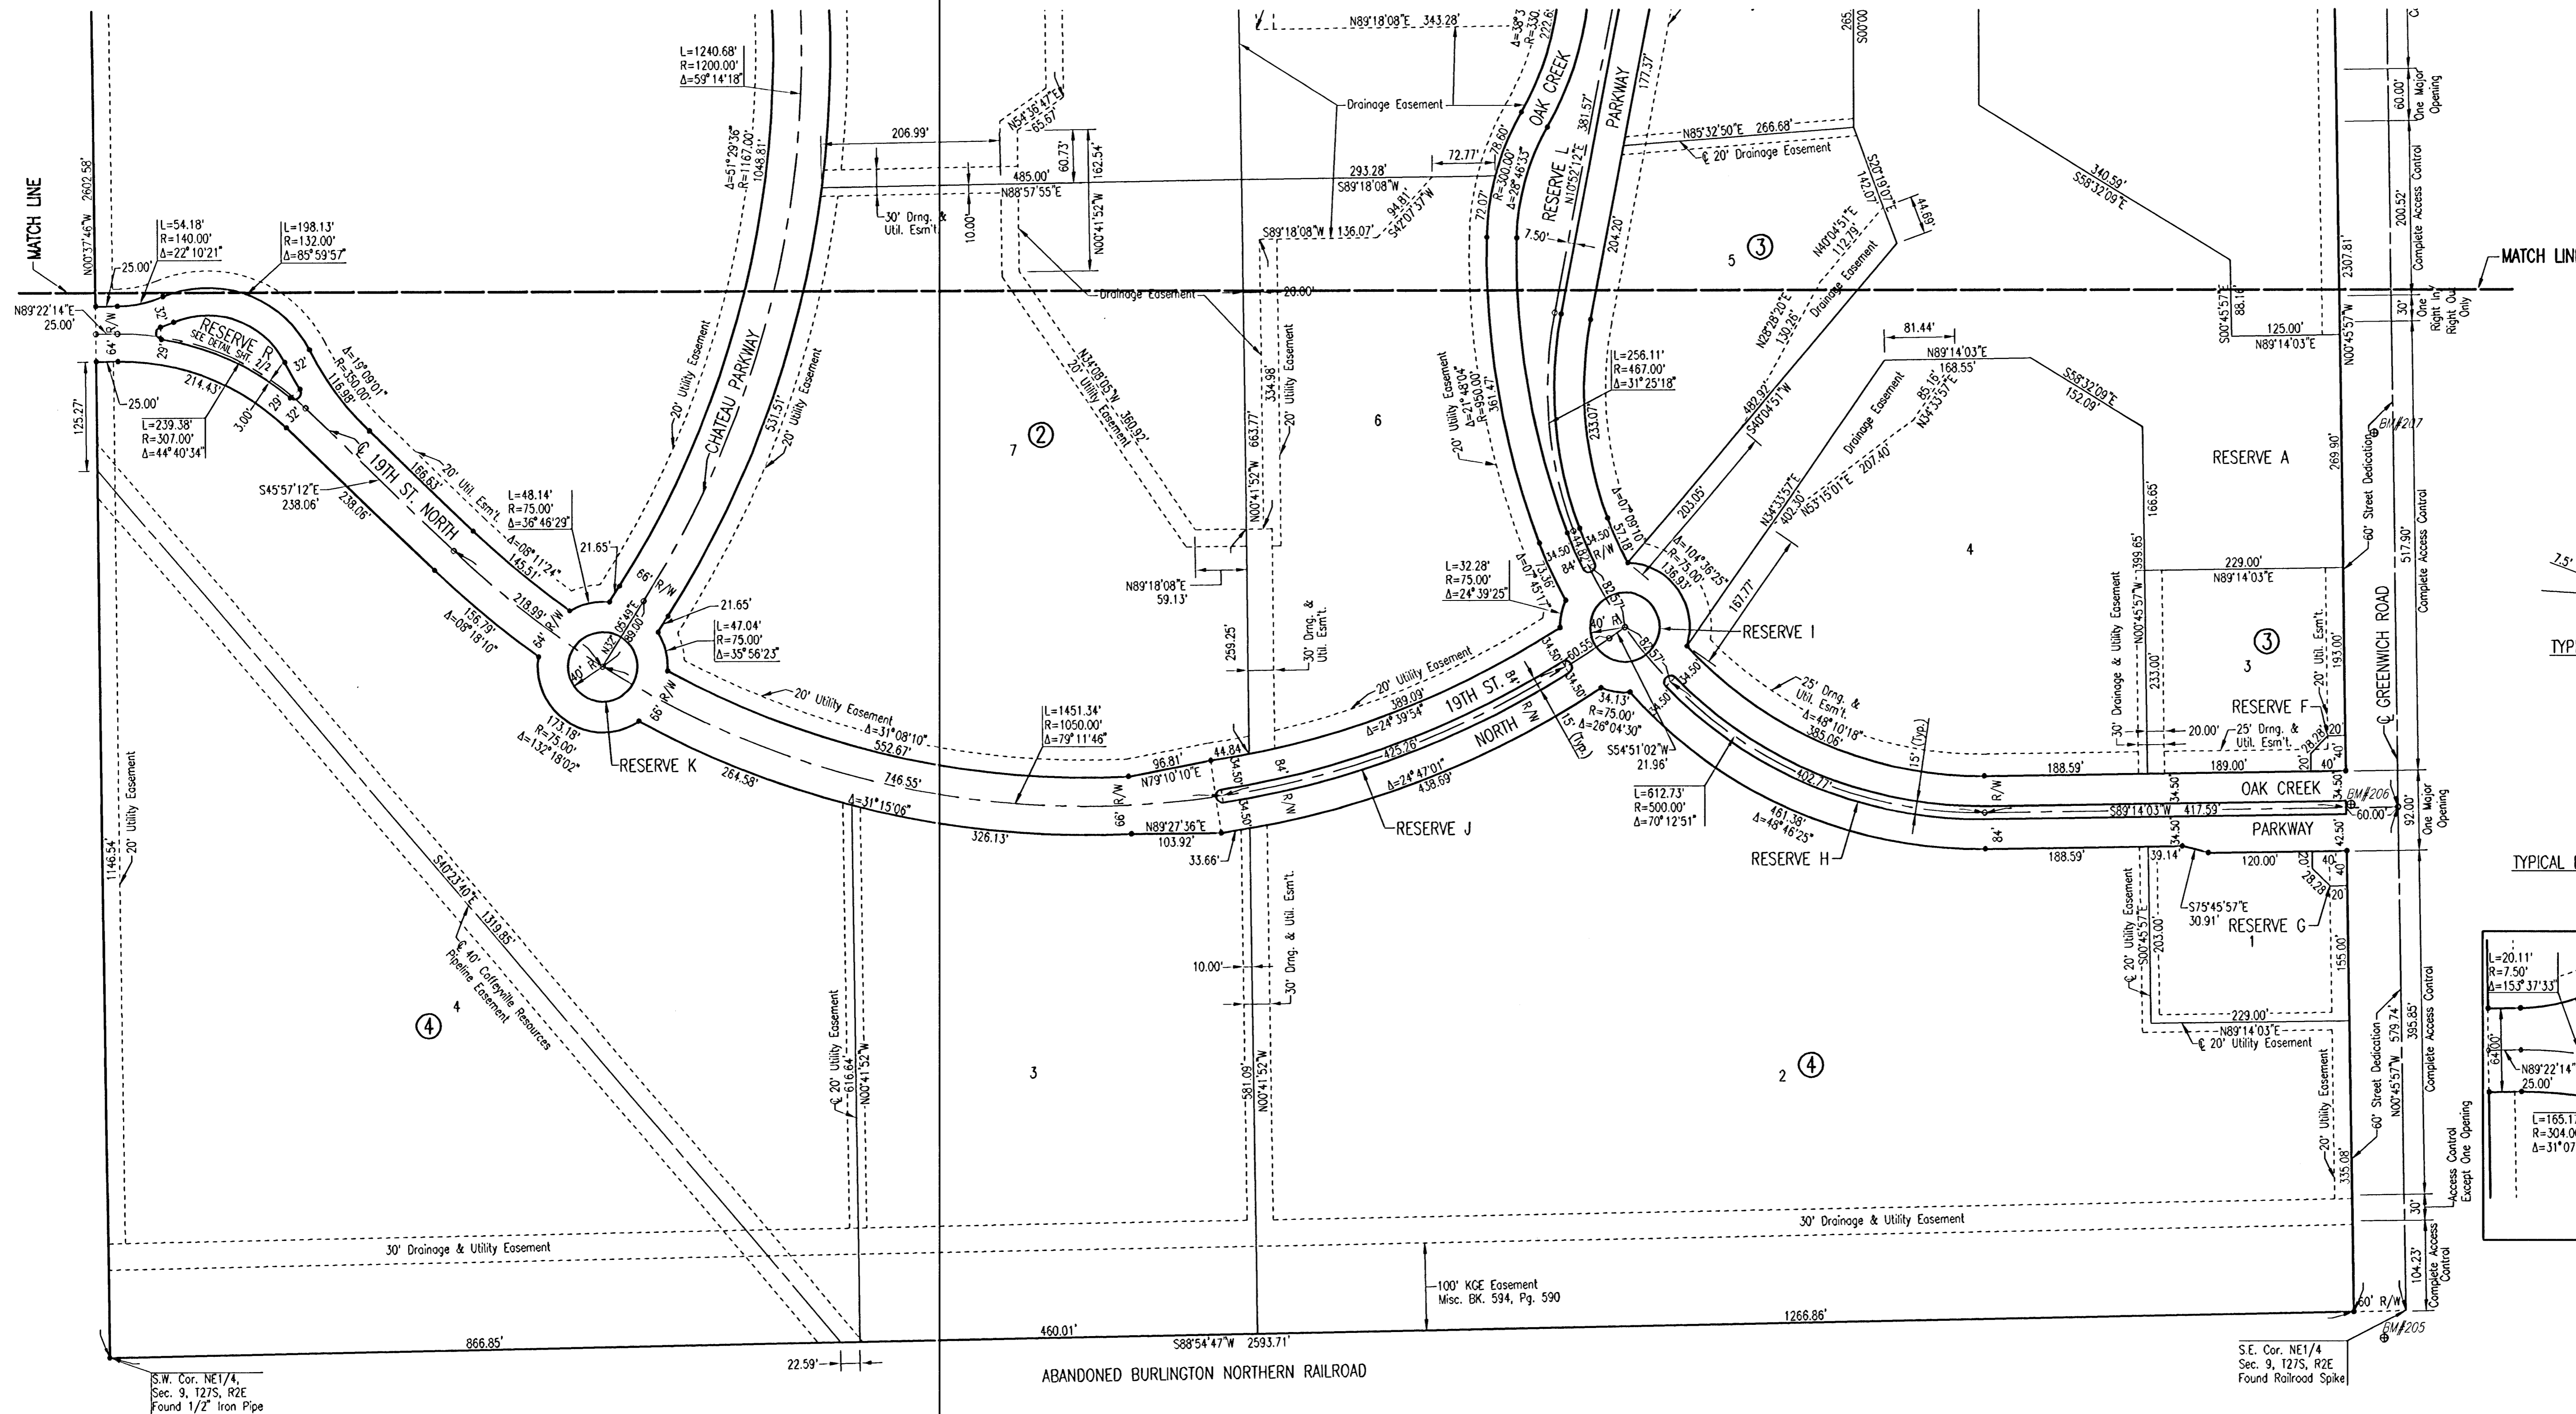