


FHWA REGION NO.	STATE	PROJECT NUMBER	FISCAL YEAR	SHEET NUMBER	TOTAL SHEETS

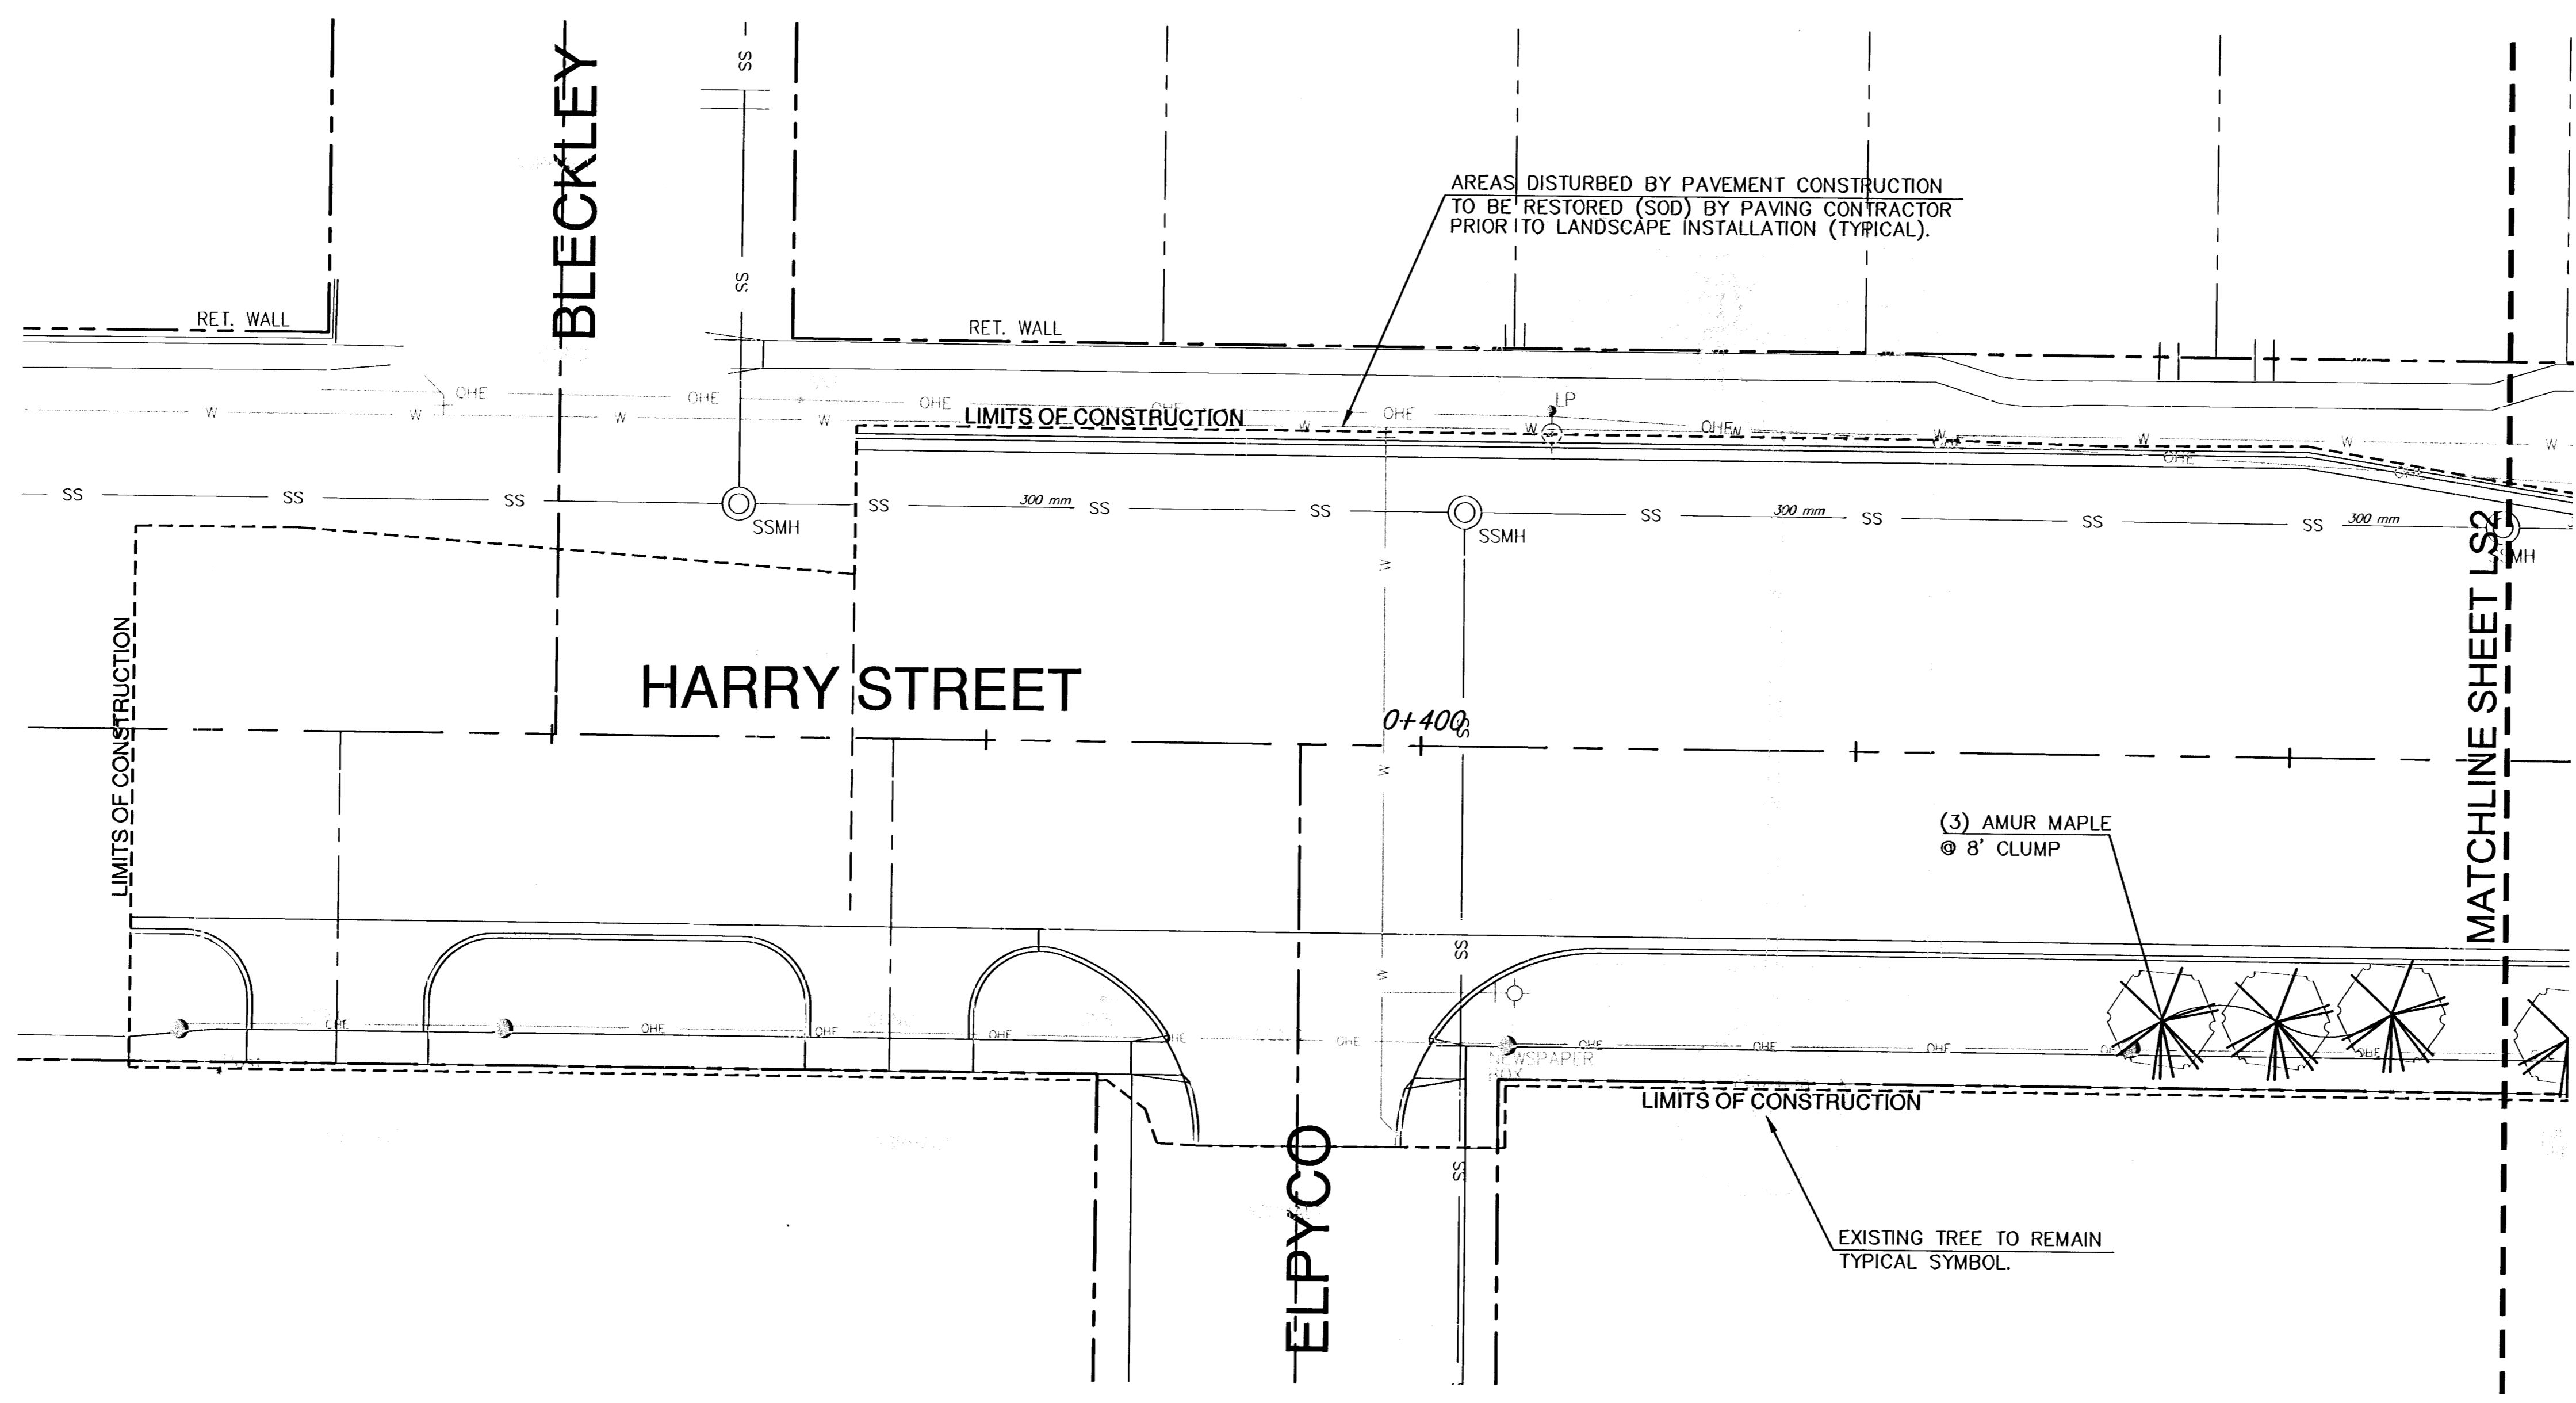

 **STREET PLANTING PLAN**
SCALE: 1:200

LANDSCAPE PLAN
HARRY STREET STA. 0+340.740 - 0+450
WICHITA, KANSAS

 Ruggles & Bohm, P.A. Engineering, Surveying, Land Planning	DESIGN KRS/JAB	SHEET LS1 OF 11
	DRAWN JAB	
REVIEW KRS	UTILITY	DATE June 16, 2004
924 North Main Wichita, Kansas 67203 www.rbkansas.com	(316) 264-8008 (316) 264-4621 fax E-mail: info@rbkansas.com	DRAWING FILE
PROJECT NUMBER 472-83685		



LAW/KINGDON, INC.
ARCHITECTS, ENGINEERS, PLANNERS
& LANDSCAPE ARCHITECTS
345 RIVERVIEW, WICHITA, KS 67203
Phone (316) 268-0220 Fax (316) 268-0205
Copyright © 2004