
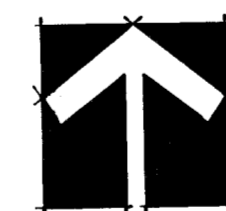


FHWA REGION NO.	STATE	PROJECT NUMBER	FISCAL YEAR	SHEET NUMBER	TOTAL SHEETS

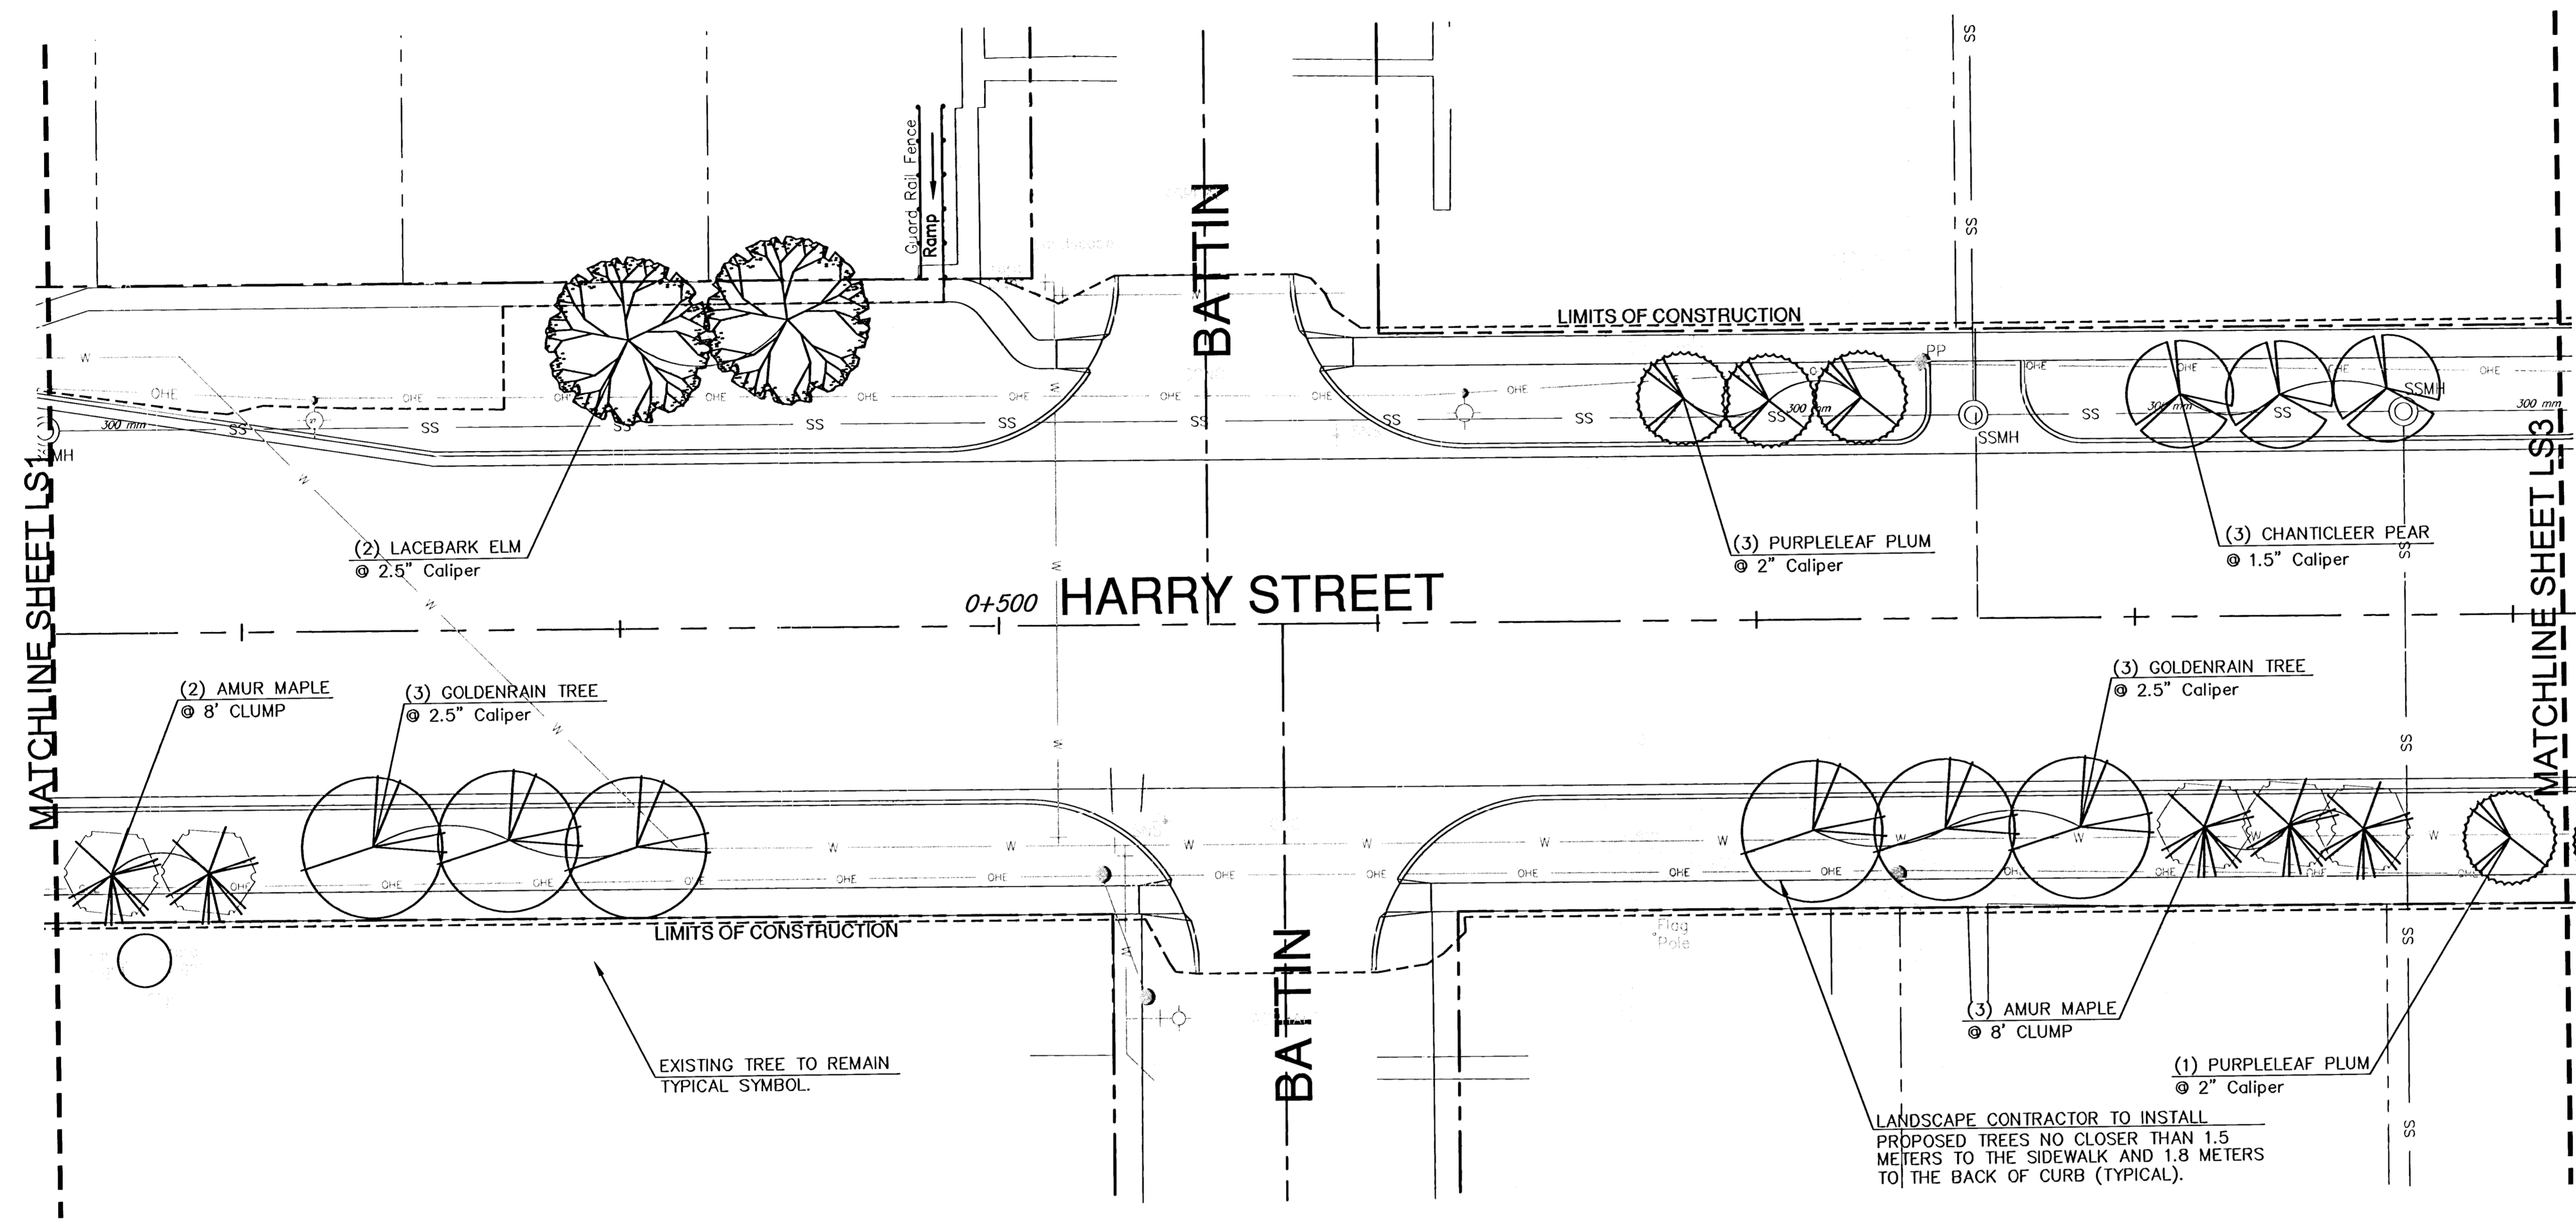

STREET PLANTING PLAN
SCALE: 1:200

LANDSCAPE PLAN
HARRY STREET STA. 0+450 - 0+582.633
WICHITA, KANSAS

 Ruggles & Bohm, P.A. Engineering, Surveying, Land Planning	DESIGN KRS/JAB DRAWN JAB REVIEW KRS UTILITY	924 North Main Wichita, Kansas 67203 www.rbkansas.com (316) 264-8008 (316) 264-4621 fax E-mail: info@rbkansas.com	SHEET LS2 OF 11
	DRAWING FILE	PROJECT NUMBER 472-83685	DATE June 16, 2004



LAW/KINGDON, INC.
 ARCHITECTS, ENGINEERS, PLANNERS
 & LANDSCAPE ARCHITECTS
 345 RIVERVIEW, WICHITA, KS 67203
 Phone (316) 268-0230 Fax (316) 268-0205
 Copyright © 2004