


FHWA REGION NO.	STATE	PROJECT NUMBER	FISCAL YEAR	SHEET NUMBER	TOTAL SHEETS

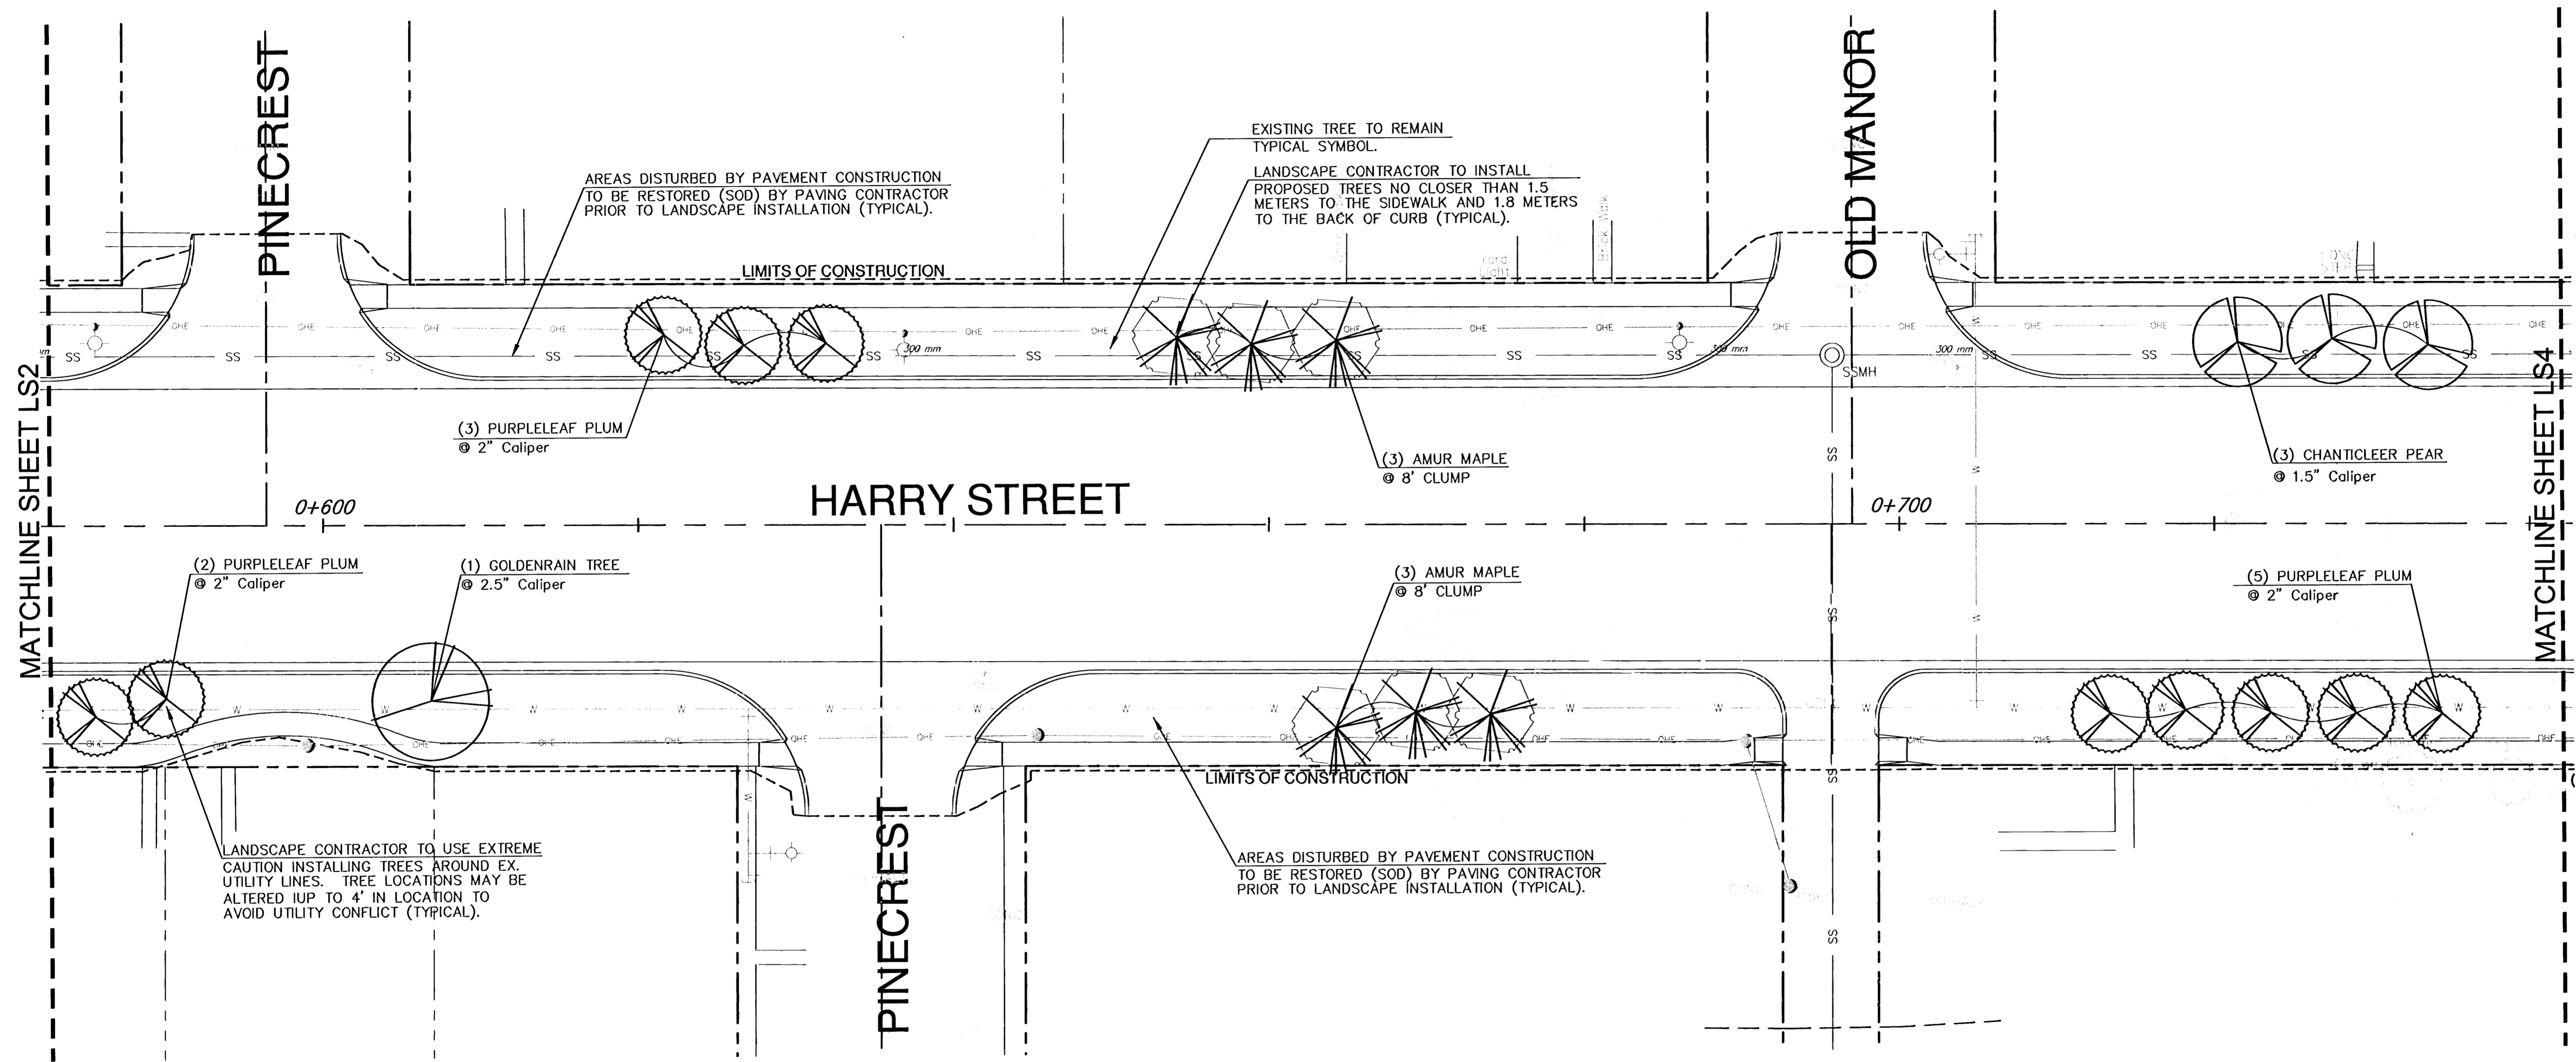

STREET PLANTING PLAN
SCALE: 1:200

LANDSCAPE PLAN
HARRY STREET STA. 0+582.633 - 0+742.062
WICHITA, KANSAS

<p>Ruggles & Bohm, P.A. Engineering, Surveying, Land Planning</p> <p>924 North Main Wichita, Kansas 67203 www.rbkansas.com</p> <p>(316) 264-8008 (316) 264-4621 fax E-mail: info@rbkansas.com</p>	<p>DESIGN KRS/JAB</p> <p>DRAWN JAB</p> <p>REVIEW KRS</p> <p>UTILITY</p>	<p>SHEET LS3 OF 11</p>
	<p>DRAWING FILE</p> <p>PROJECT NUMBER 472-83685</p> <p>DATE June 16, 2004</p>	



LAW/KINGDON, INC.
ARCHITECTS, ENGINEERS, PLANNERS
& LANDSCAPE ARCHITECTS
345 RIVERVIEW, WICHITA, KS 67203
Phone (316) 268-0200 Fax (316) 268-0205
Copyright © 2004