



FHWA REGION NO.	STATE	PROJECT NUMBER	FISCAL YEAR	SHEET NUMBER	TOTAL SHEETS

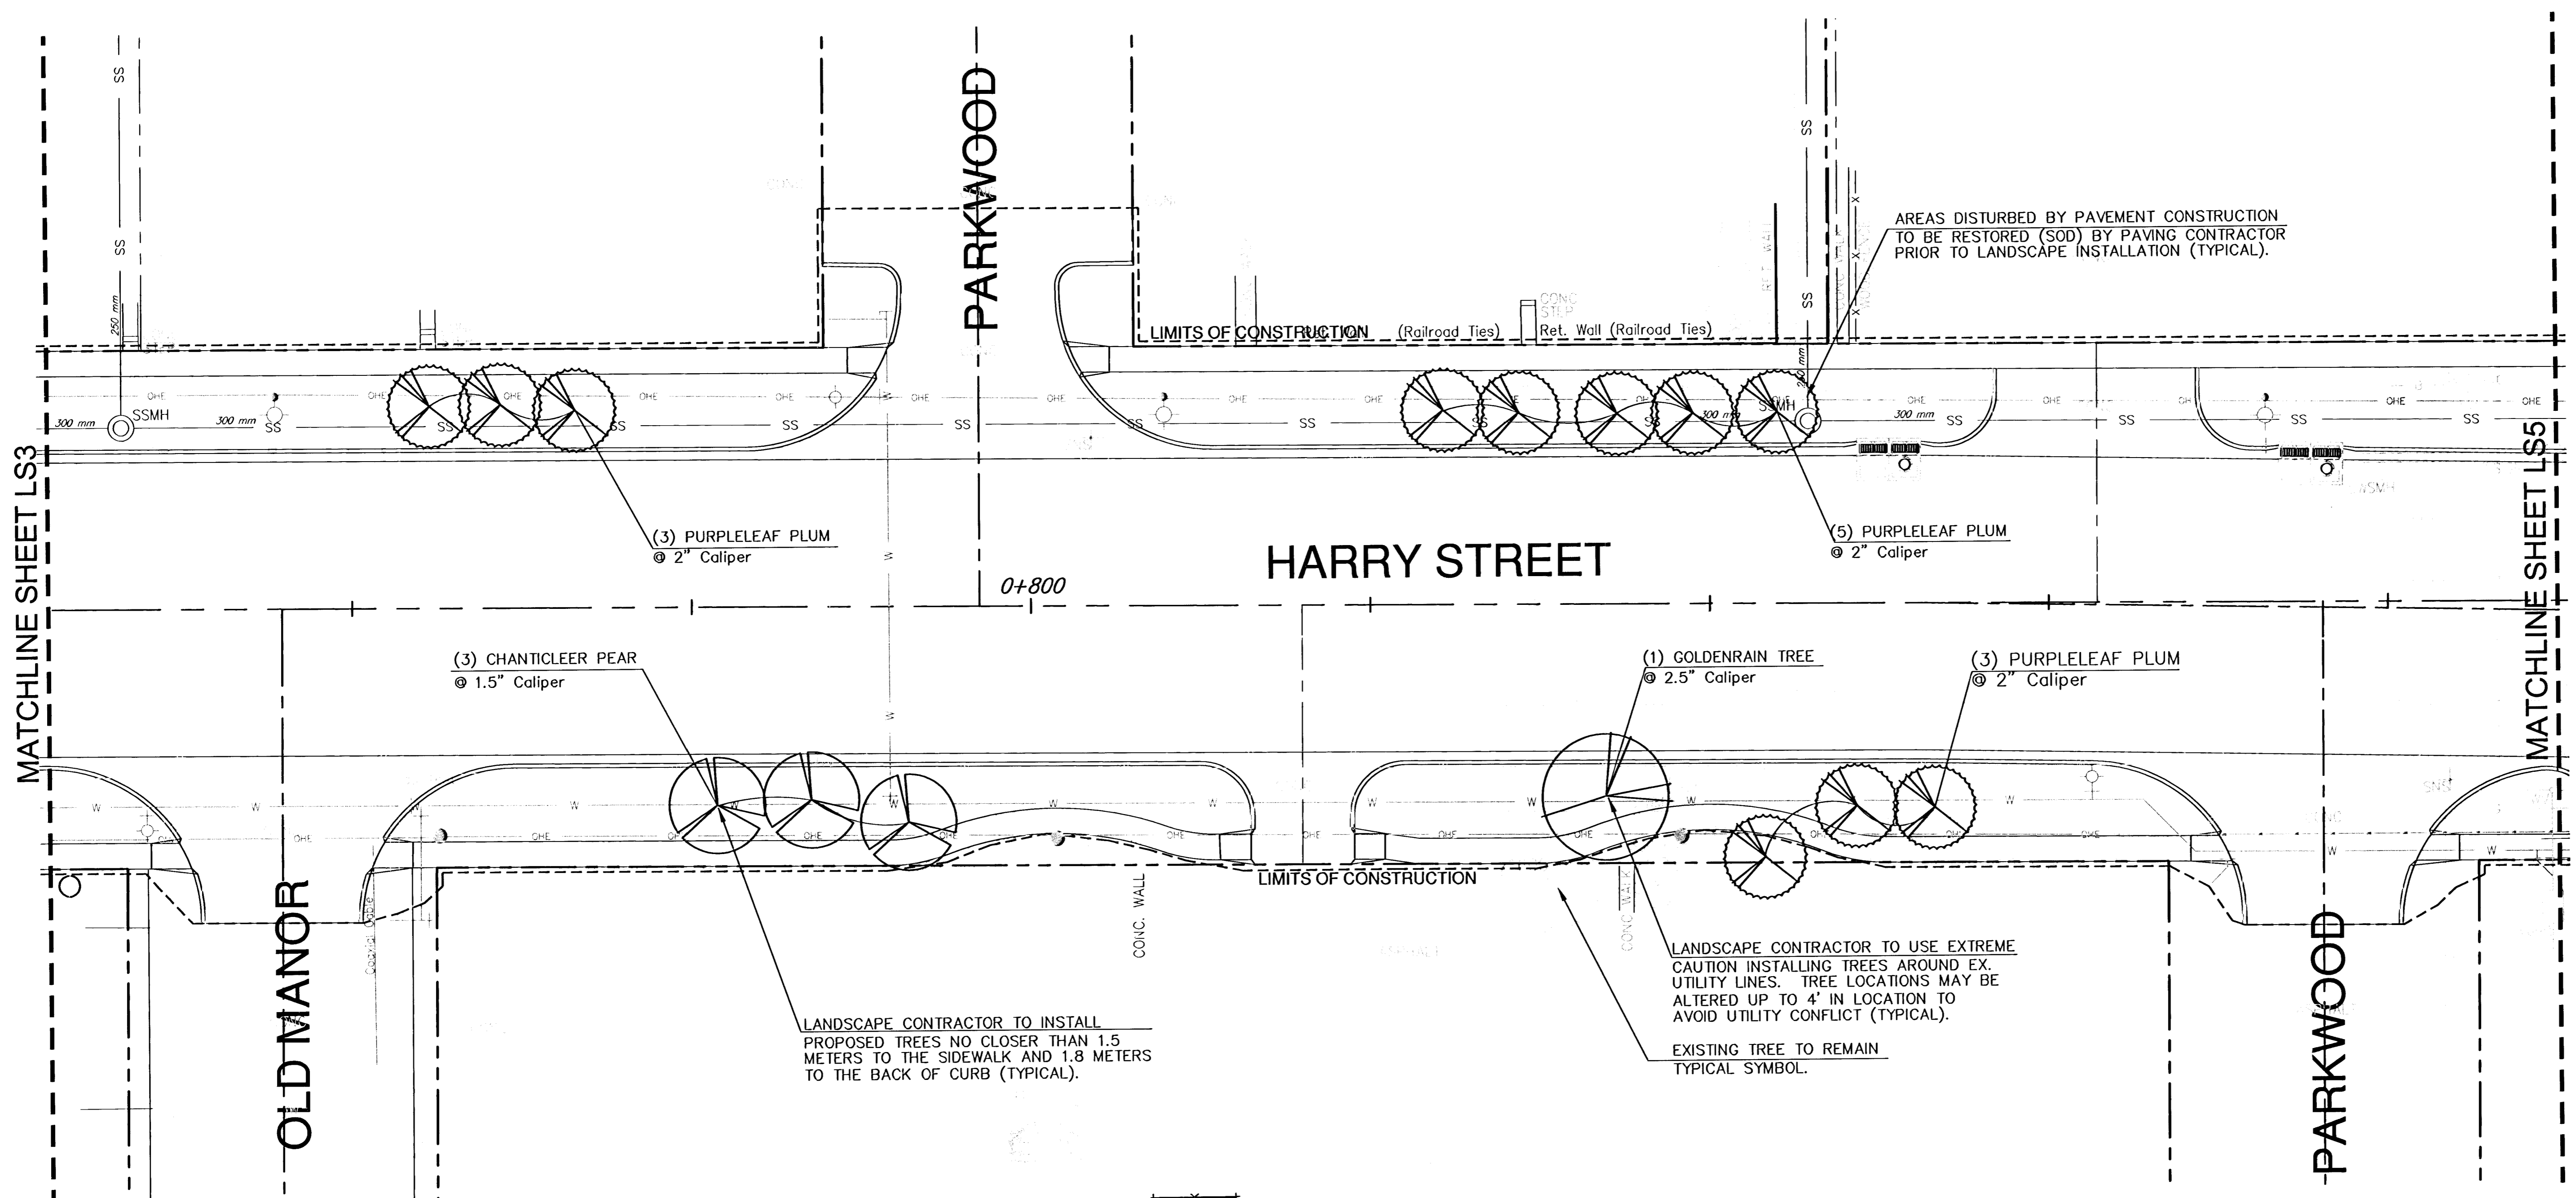

MATCHLINE SHEET LS3

MATCHLINE SHEET LS5

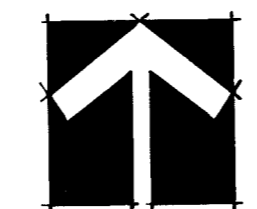

STREET PLANTING PLAN
SCALE: 1:200

LANDSCAPE PLAN
HARRY STREET STA. 0+742.062 - 0+889.971
WICHITA, KANSAS



LAW/KINGDON, INC.
ARCHITECTS, ENGINEERS, PLANNERS
& LANDSCAPE ARCHITECTS
345 RIVERVIEW, WICHITA, KS 67203
Phone (316) 268-0230 Fax (316) 268-0205
Copyright © 2004



Ruggles & Bohm, P.A.
Engineering, Surveying, Land Planning
924 North Main (316) 264-8008
Wichita, Kansas 67203 (316) 264-4621 fax
www.rbkansas.com E-mail: info@rbkansas.com

DRAWING FILE	PROJECT NUMBER	DATE	DESIGN	REVIEW	DATE
	472-83685	June 16, 2004	KRS/JAB	KRS	June 16, 2004

DESIGN	REVIEW	DATE	SHEET
KRS/JAB	KRS	June 16, 2004	
DRAWN			JOB
JAB			
PROJECT			OF
UTILITY			
DATE			LS4
PROJECT NUMBER			11
472-83685			