



FHWA REGION NO.	STATE	PROJECT NUMBER	FISCAL YEAR	SHEET NUMBER	TOTAL SHEETS

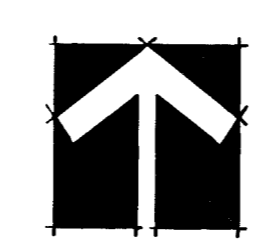

STREET PLANTING PLAN
SCALE: 1:200

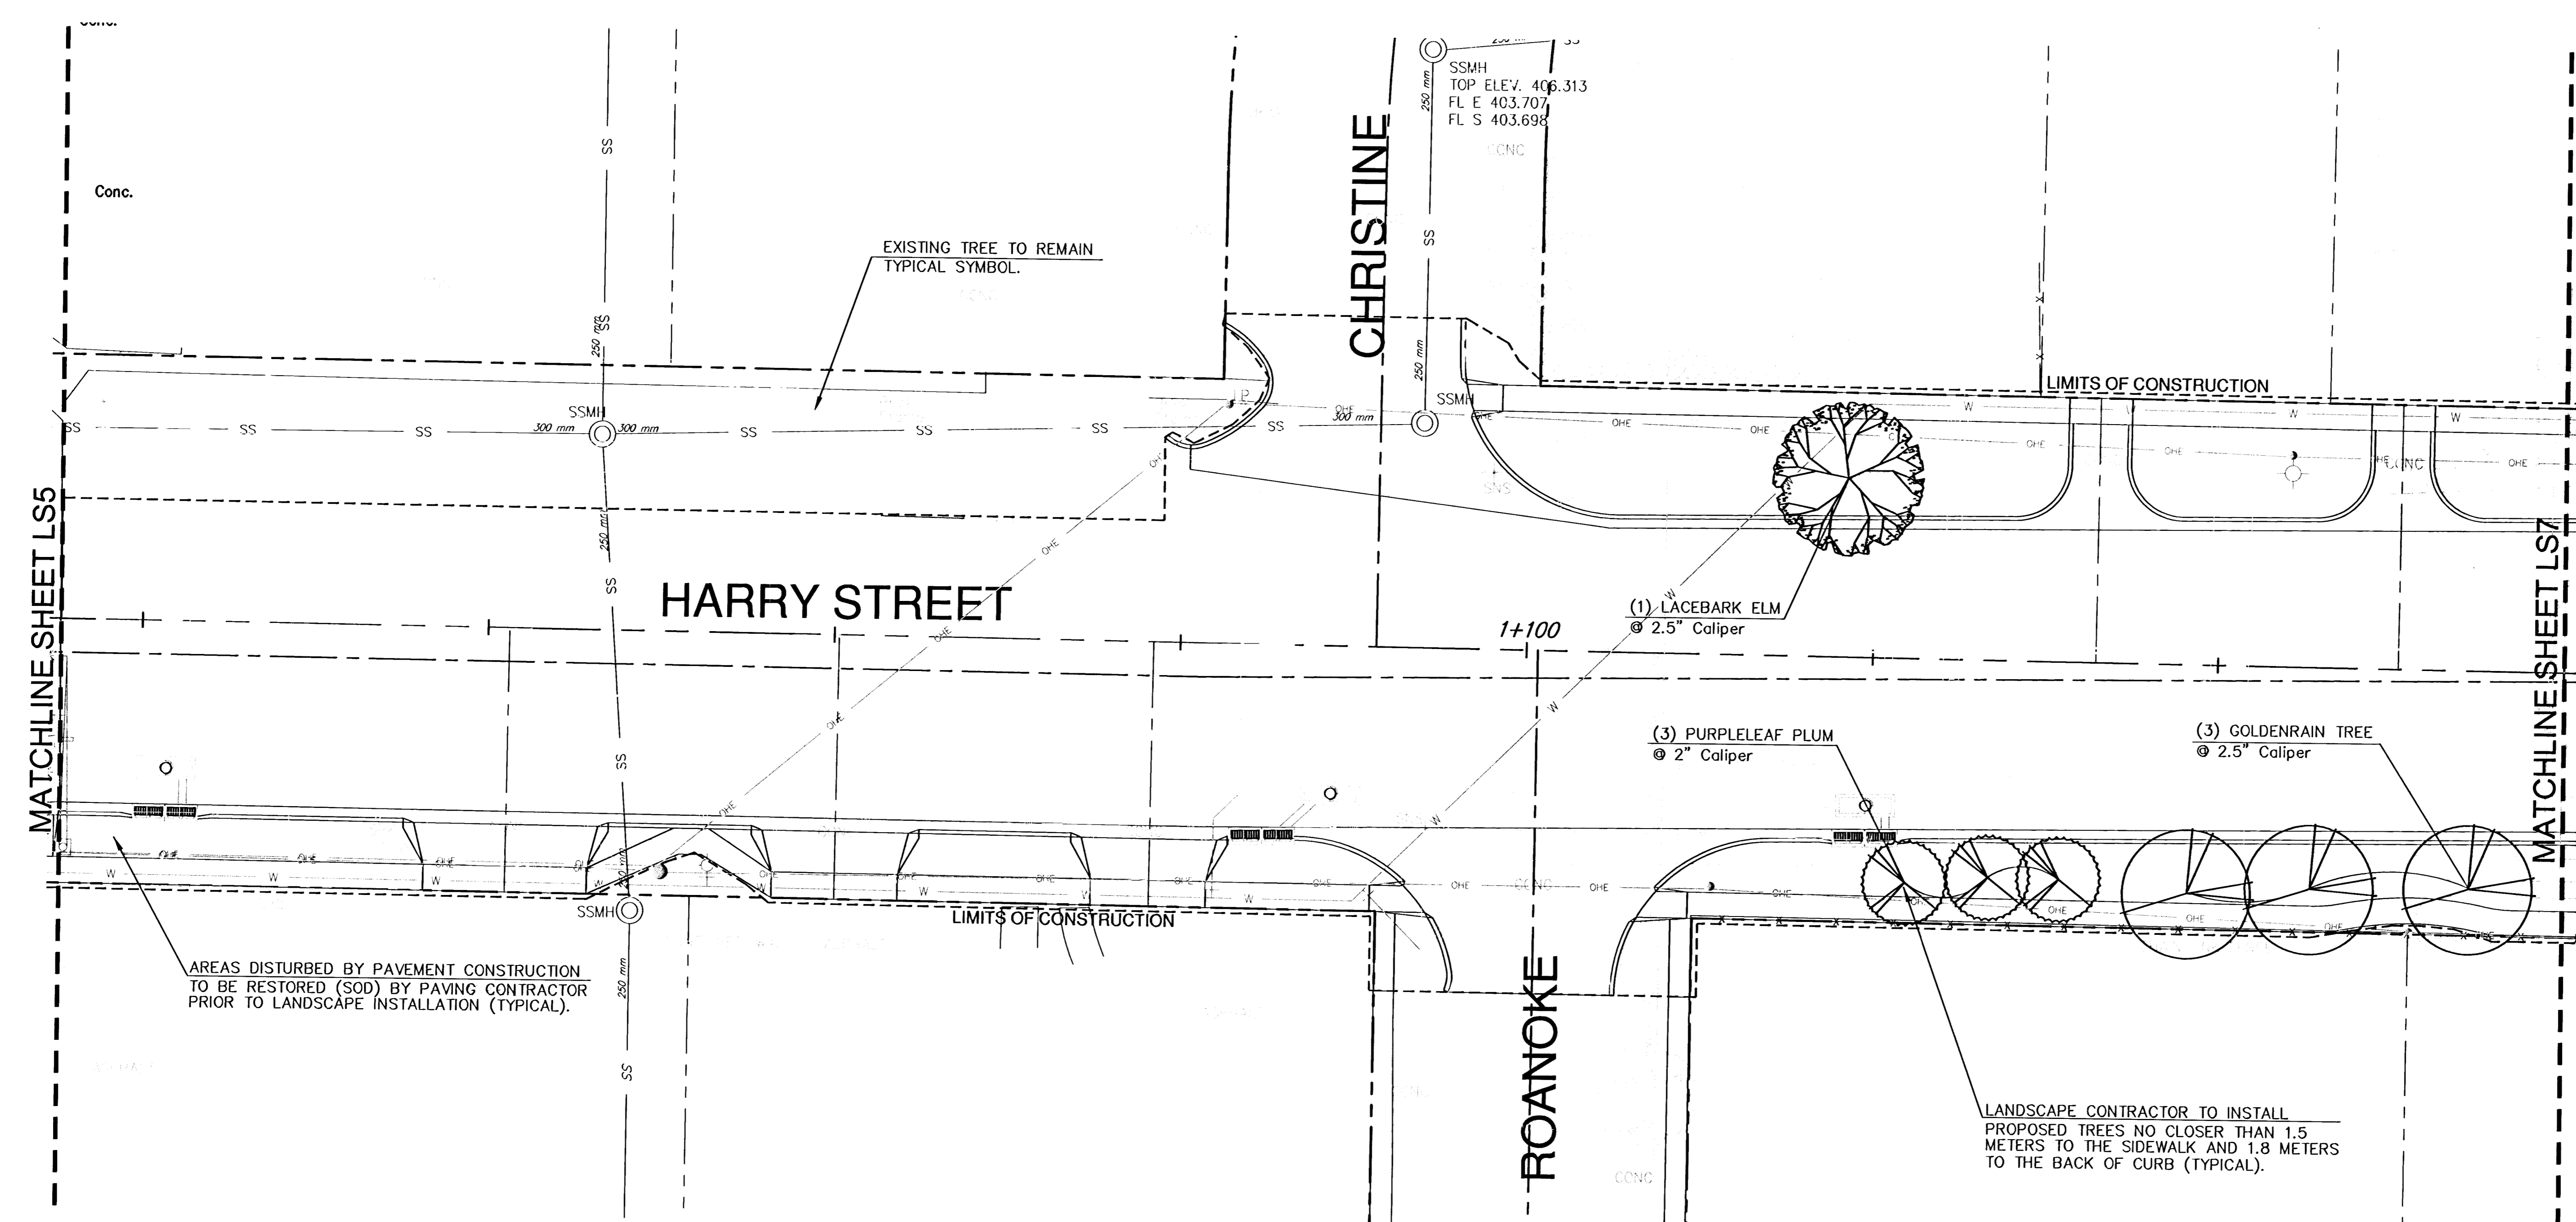

LAW/KINCADON, INC.
ARCHITECTS, ENGINEERS, PLANNERS
& LANDSCAPE ARCHITECTS
345 RIVERVIEW, WICHITA, KS 67203
Phone (316) 265-0230 Fax (316) 268-0205
Copyright © 2004

LANDSCAPE PLAN HARRY STREET STA. 1+015.244 - 1+160 WICHITA, KANSAS		DESIGN KRS/JAB DRAWN JAB REVIEW KRS UTILITY	SHEET LS6 OF 11
Ruggles & Bohm, P.A. Engineering, Surveying, Land Planning 924 North Main Wichita, Kansas 67203 www.rbkansas.com (316) 264-8008 (316) 264-4621 fax E-mail: info@rbkansas.com		PROJECT NUMBER 472-83685	DATE June 16, 2004