


FHWA REGION NO.	STATE	PROJECT NUMBER	FISCAL YEAR	SHEET NUMBER	TOTAL SHEETS

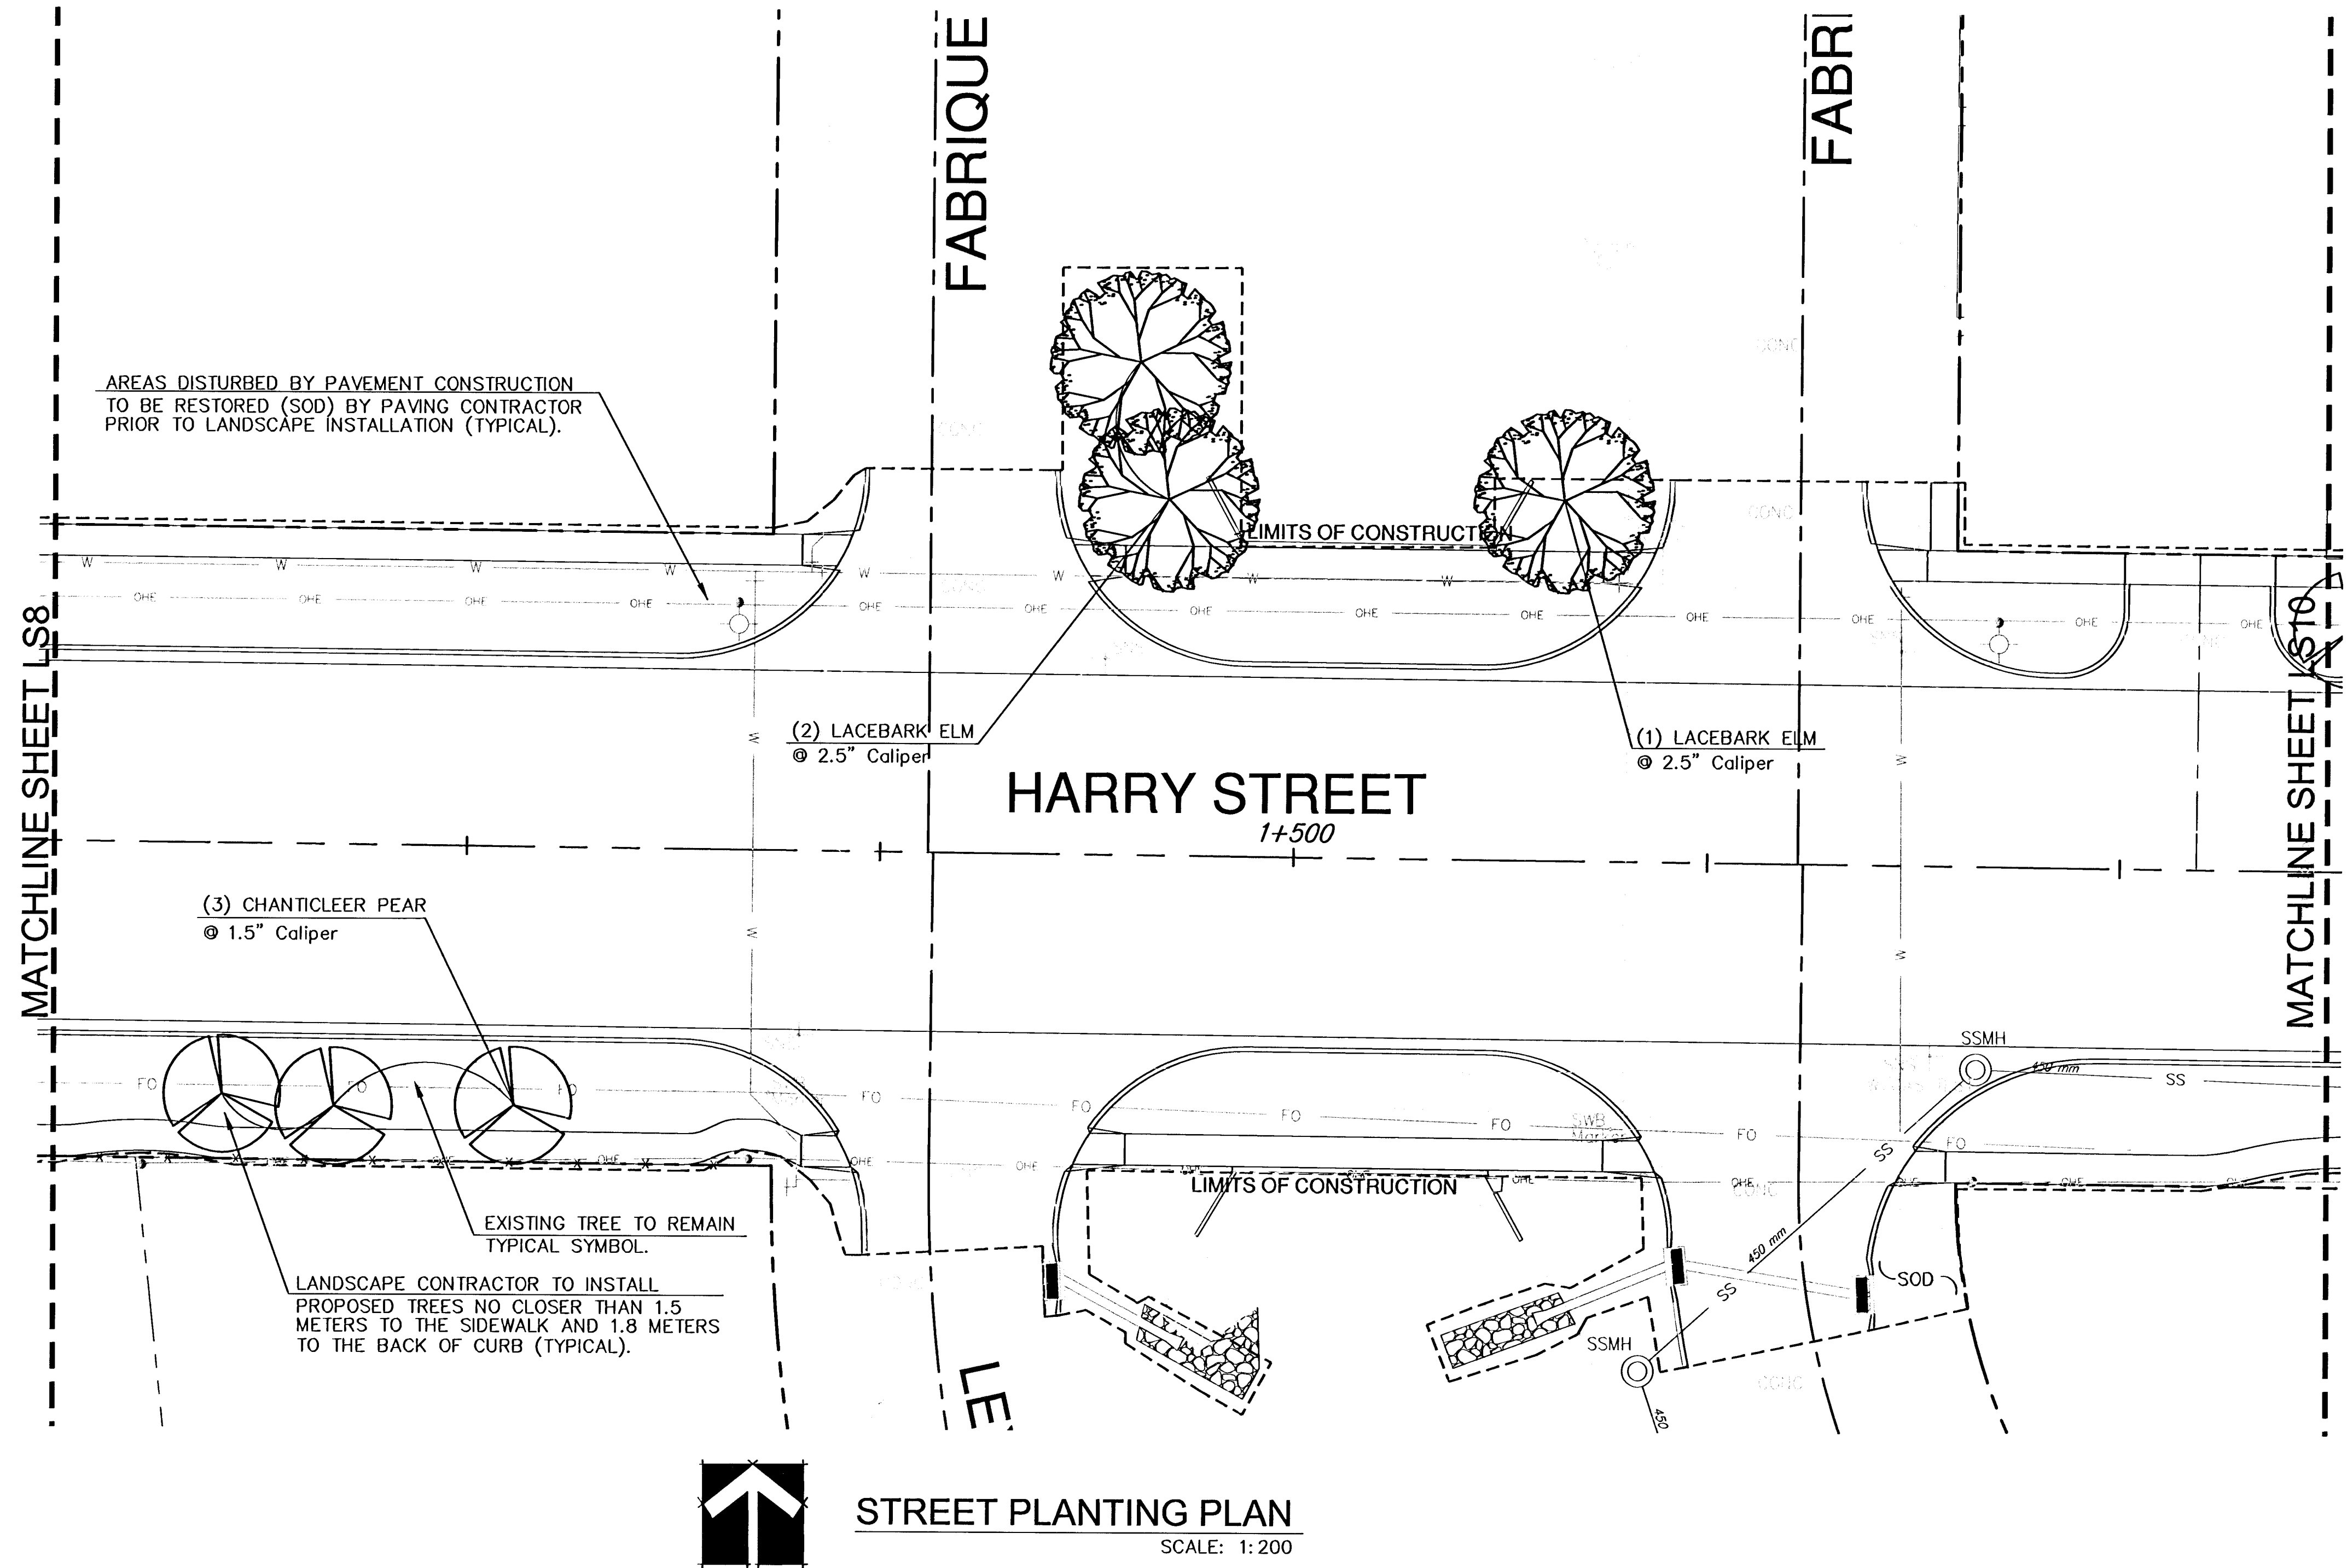

LANDSCAPE PLAN				SHEET LS9 OF 11
HARRY STREET STA. 1+440 - 1+550				
WICHITA, KANSAS				
	Ruggles & Bohm, P.A.		DESIGN KRS/JAB	REB JOB
	Engineering, Surveying, Land Planning		DRAWN JAB	
	924 North Main Wichita, Kansas 67203 www.rbkansas.com		REVIEW KRS UTILITY	
DRAWING FILE		PROJECT NUMBER 472-83685	DATE June 16, 2004	