



FHWA REGION NO.	STATE	PROJECT NUMBER	FISCAL YEAR	SHEET NUMBER	TOTAL SHEETS

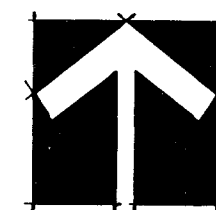

**STREET PLANTING PLAN**  
SCALE: 1:200

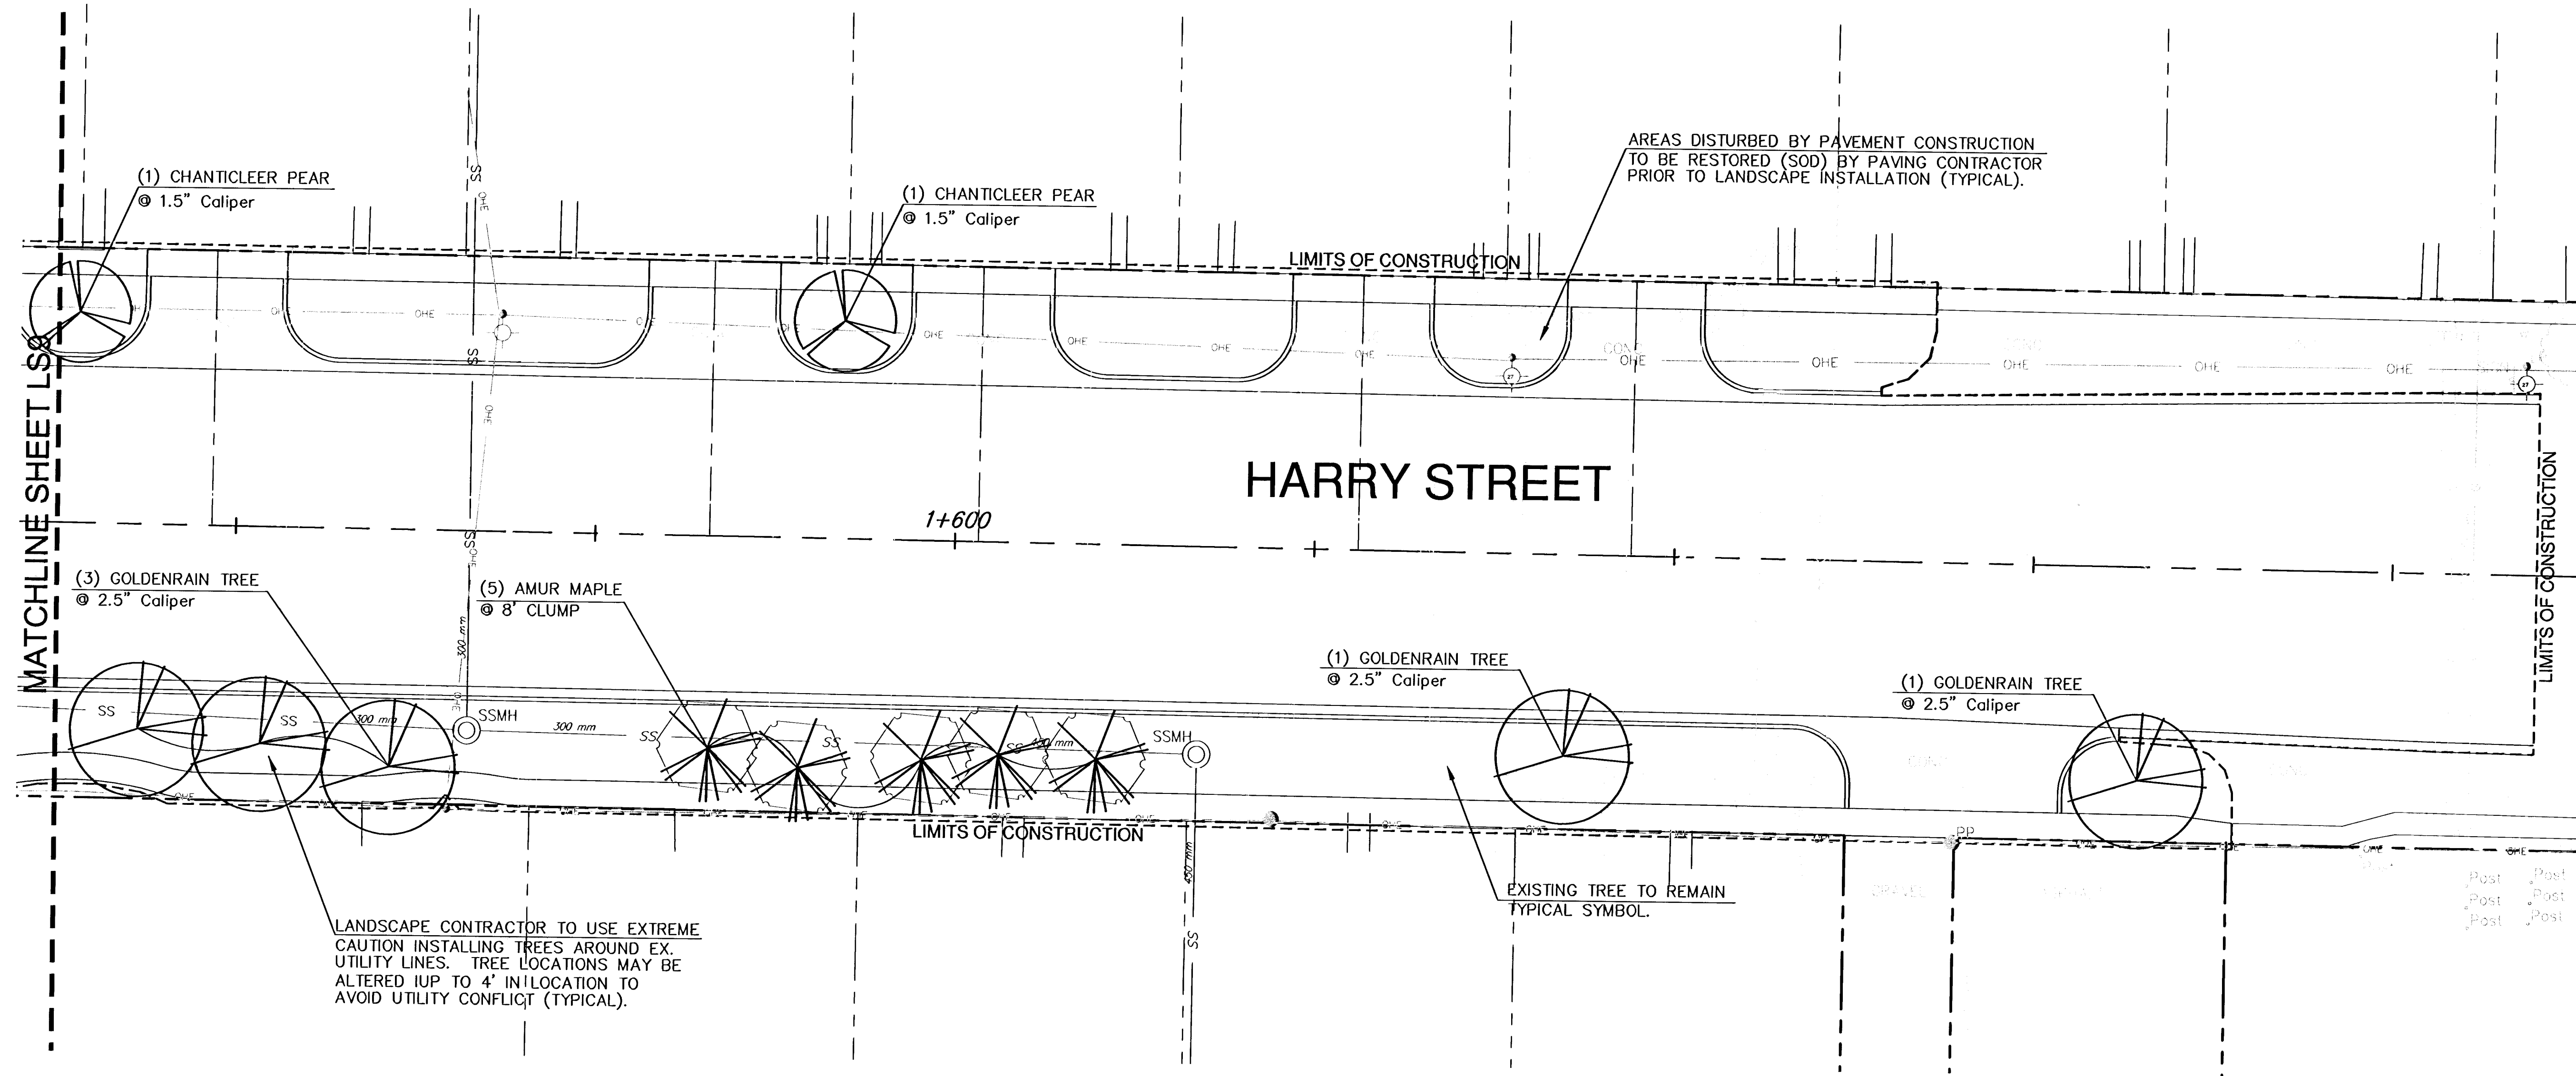

LAW/KINGDON, INC.  
ARCHITECTS, ENGINEERS, PLANNERS  
& LANDSCAPE ARCHITECTS  
345 RIVERVIEW, WICHITA, KS 67203  
Phone (316) 268-0200 Fax (316) 268-0205  
Copyright © 2004

LANDSCAPE PLAN  
HARRY STREET STA. 1+550 - 1+687.988  
WICHITA, KANSAS

**Ruggles & Bohm, P.A.**  
Engineering, Surveying, Land Planning

924 North Main  
Wichita, Kansas 67203  
www.rbkansas.com

(316) 264-8008  
(316) 264-4621 fax  
E-mail: info@rbkansas.com

DESIGN: KRS/JAB  
DRAWN: JAB  
REVIEW: KRS  
UTILITY

DATE: June 16, 2004

DRAWING FILE: PROJECT NUMBER: 472-83685

SHEET: 11 OF 11