



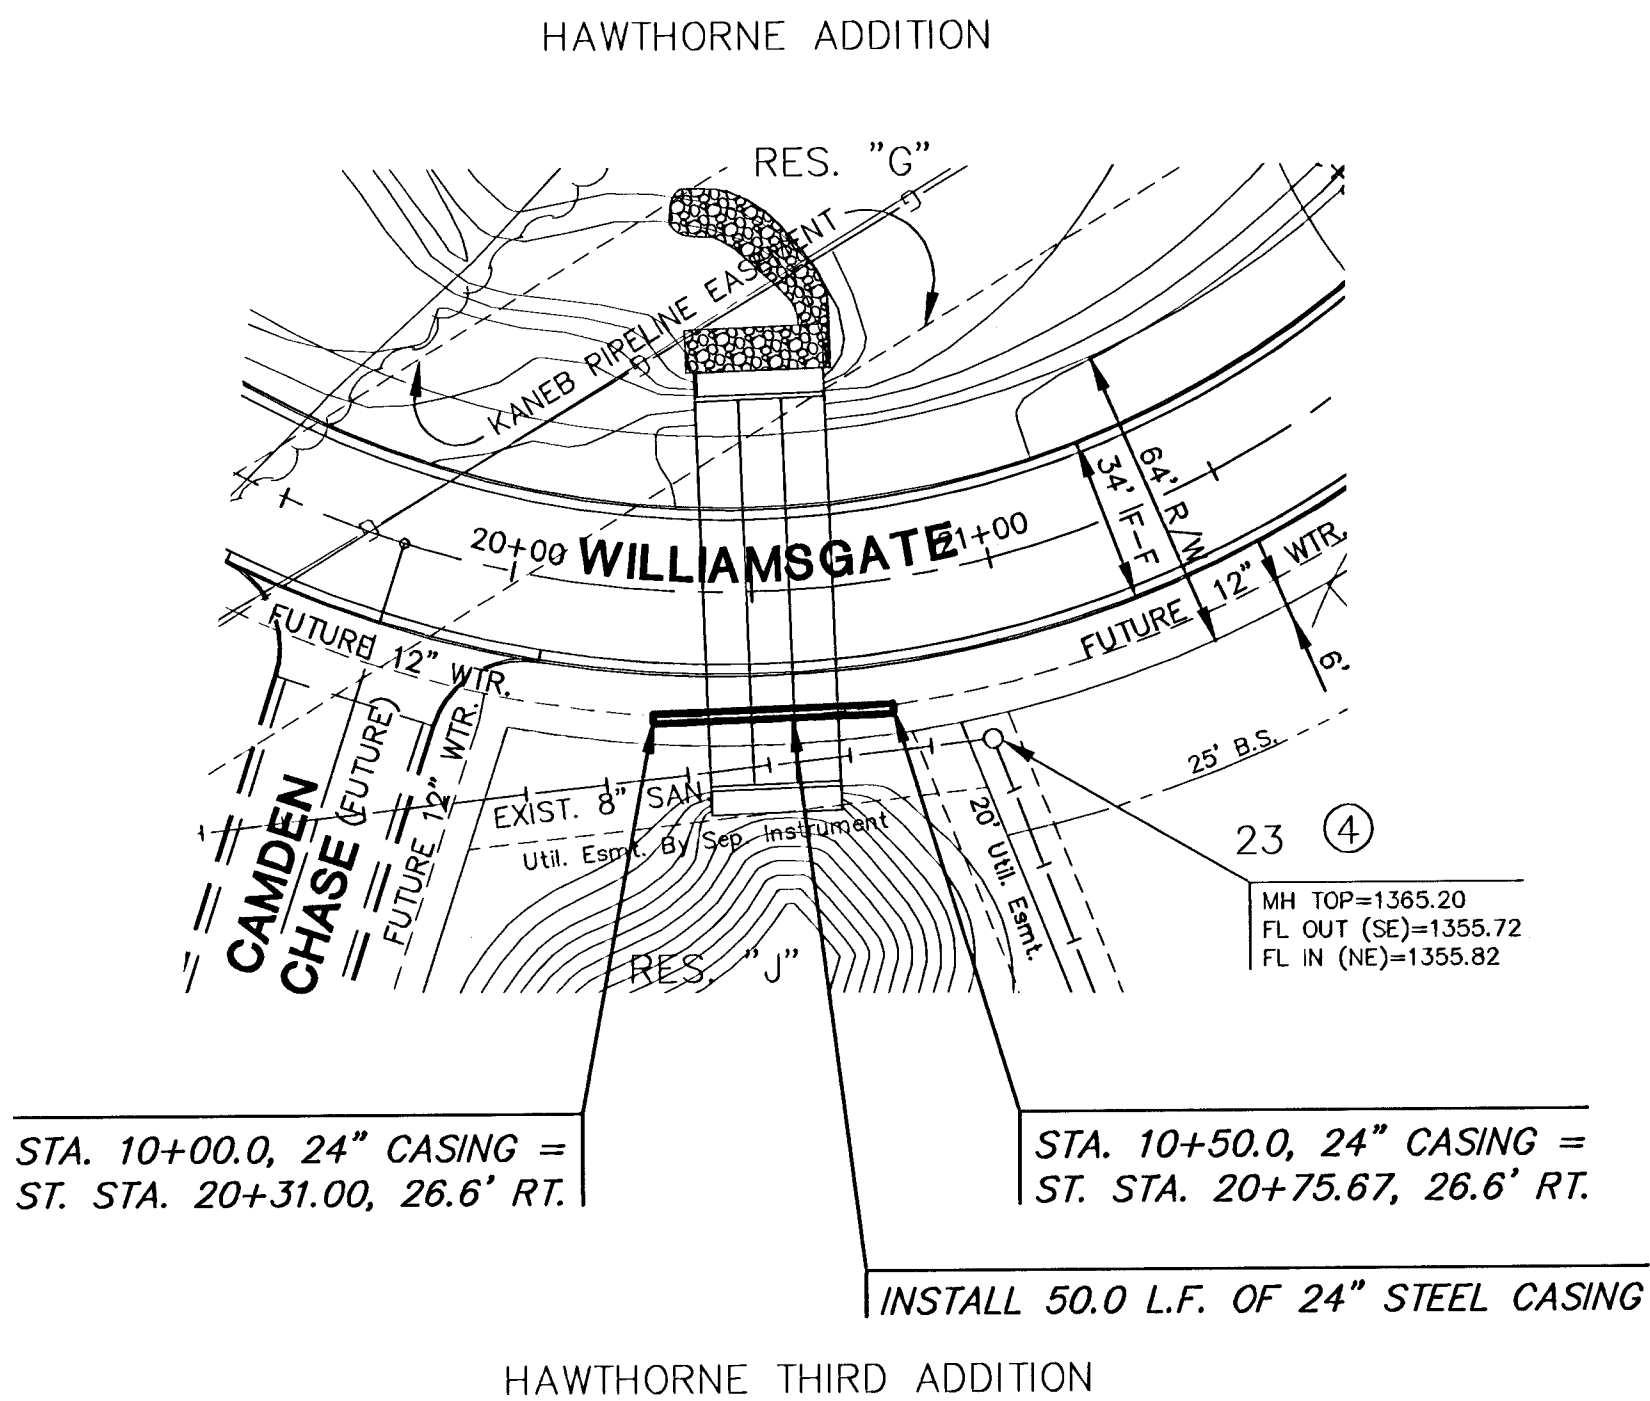

PLAN CASING

PROFILE CASING

SCALE: HORIZ. 1"=40'
SCALE: VERT. 1"=5'

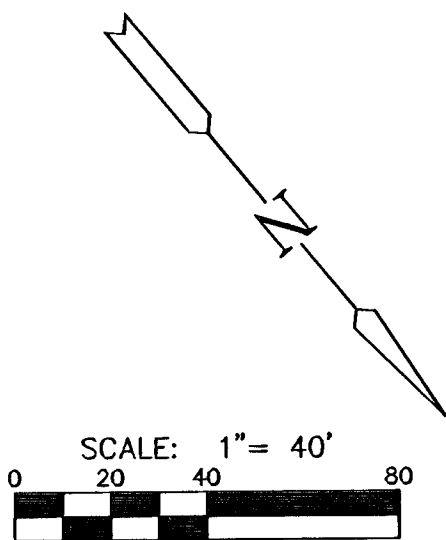